

- MATERIAL KEY:
- BK-1: MERIDIAN "CRIMSON"
 - BK-2: MERIDIAN "CITADEL"

GENERAL NOTES:


- PROVIDE DRIP CAP OVER ALL MAN DOORS SEE DETAIL 1C/A8
- PAINT ALL EXPOSED LINTELS & JAMBS TO MATCH ADJACENT BUILDING COLOR.
- SEE ELECTRICAL FOR SIGNAGE OPERATING TIME SETUP
- INSTALLATION OF BUILDING SIGNS AND STREET SIGN BY SIGN VENDOR, G.C. TO PROVIDE WIRING REFER ELECTRICAL
- REFER SHEET AS FOR PAINT COLOR KEY.
- ANY EXTERIOR CONSTRUCTION JOINT, EXPANSION JOINT, AND CRACK OF ABUTTING DISSIMILAR OR SAME MATERIALS MUST HAVE APPROPRIATE PRODUCT APPLIED TO PROVIDE AN AIR, MOISTURE AND WATER TIGHT EXTERIOR. REFER TO SPECIFICATION SECTION 072900 FOR PRODUCTS. SIGNAGE INDICATED ON ELEVATIONS IS INTENDED TO DEMONSTRATE APPROXIMATE SIZE AND QUANTITY OF PROPOSED BUILDING SIGNAGE. REFER TO SIGNAGE PERMIT DRAWINGS FOR ACCURATE SIGNAGE INFORMATION.

SCA Design Group, P.C.
 Mitchell R. Garrett, Architect
 Georgia Registration #: PA013892
 1437 South Boulder, Suite 650
 Tulsa, Oklahoma 74119-3606
 P: 918.587.8801
 F: 918.587.8801
 www.scdesigngroup.com



THIS DRAWING IS THE PROPERTY OF BRIDGESTONE RETAIL OPERATIONS, LLC AND IS LOANED ON THE EXPRESS CONDITION THAT IT IS TO BE USED ONLY FOR THE PROJECT AND SITE SPECIFICALLY IDENTIFIED HEREIN. THE ACCEPTANCE OF THIS DRAWING WILL BE CONSIDERED AS AN ACCEPTANCE OF THE FOREGOING CONDITION AND AS ADMISSION TO THE EXCLUSIVE OWNERSHIP IN AND TO THE DRAWING BY BRIDGESTONE RETAIL OPERATIONS, LLC.

NEW FCAC STORE
 2020 I
 283 DAWSONVILLE HIGHWAY SW
 GAINESVILLE, GA 30501

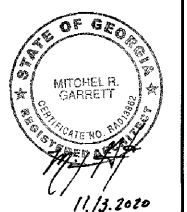


DATE	REV #	DESCRIPTION
07/20/20	REV #1	
10/02/20	REV #2	
10/12/20	REV #3	
10/16/20	REV #4	
11/13/20	IFC	


PROPERTY NO.: 160109
 6 DIGIT NO.: 908074
 4 DIGIT NO.: 78H3
 AOR PROJECT NUMBER: 1055855
 TO PERMIT: DATE: 04/08/20
 TO BID: DATE: ###-##-##
 KMP

SHEET TITLE:
 EXTERIOR ELEVATIONS & DETAILS


SHEET NUMBER:
A4

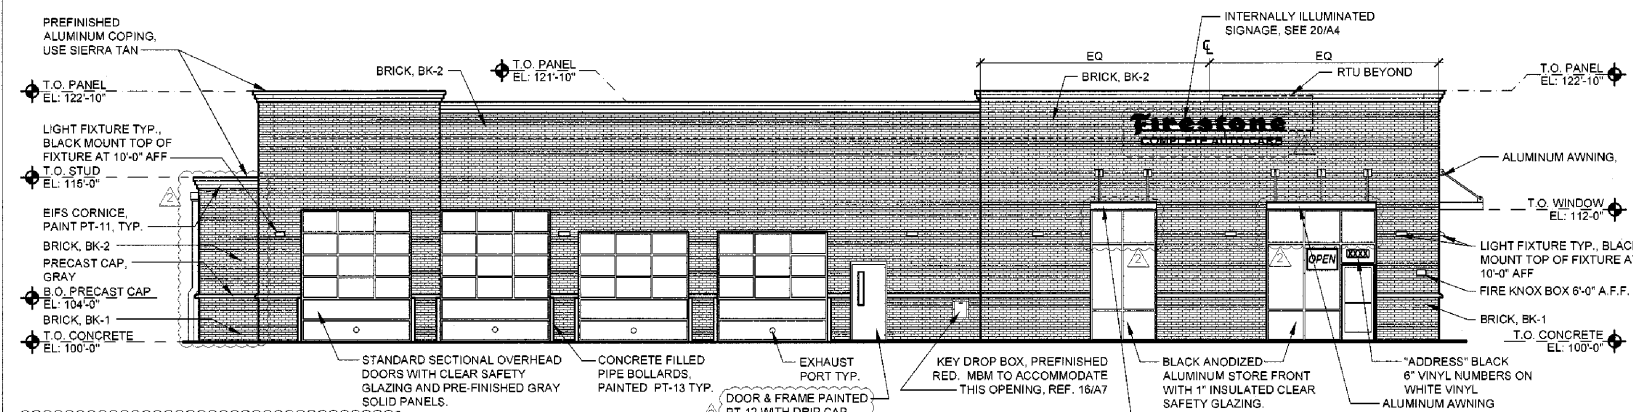


1 (NORTH) ELEVATION
 A4 SCALE: 1/8"=1'-0"

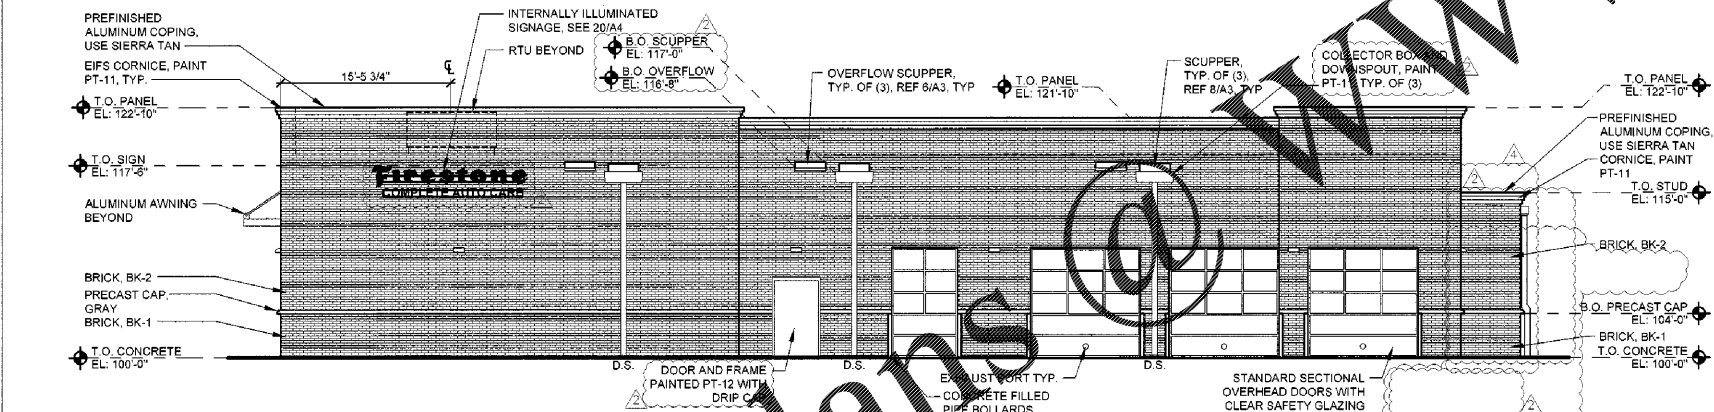


6 (SOUTH) ELEVATION
 A4 SCALE: 1/8"=1'-0"

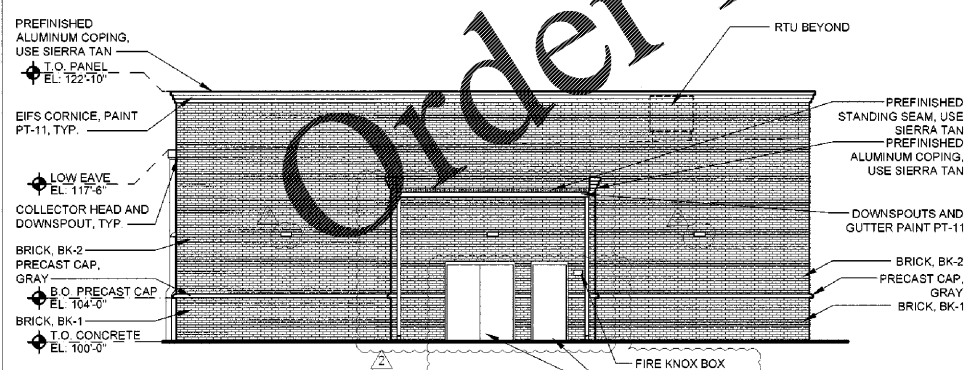


11 (EAST) ELEVATION
 A4 SCALE: 1/8"=1'-0"

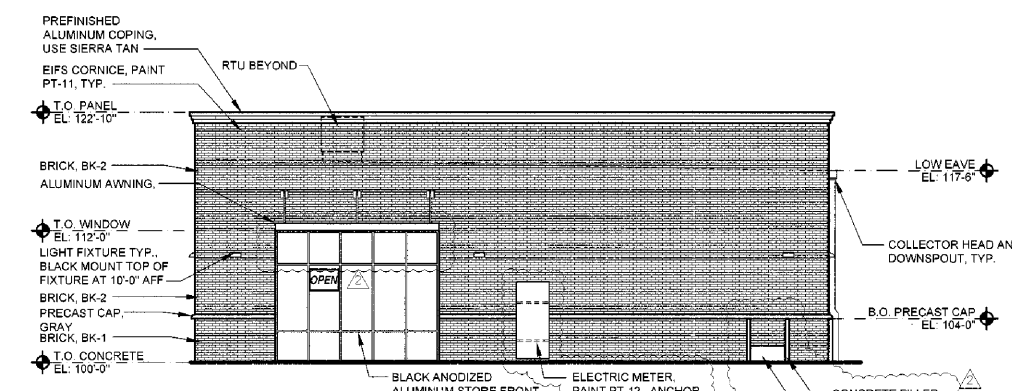


16 (WEST) ELEVATION
 A4 SCALE: 1/8"=1'-0"

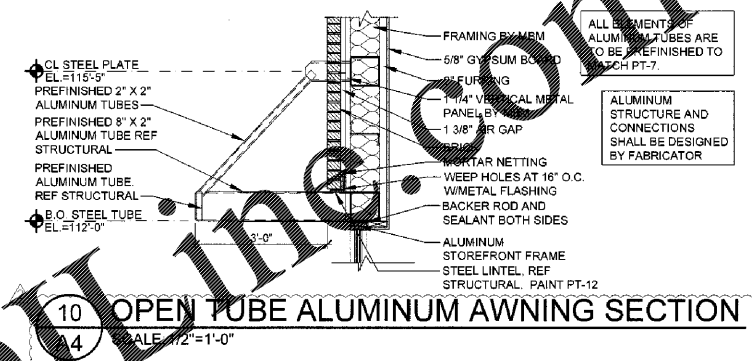

10 OPEN TUBE ALUMINUM AWNING SECTION
 A4 SCALE: 1/2"=1'-0"

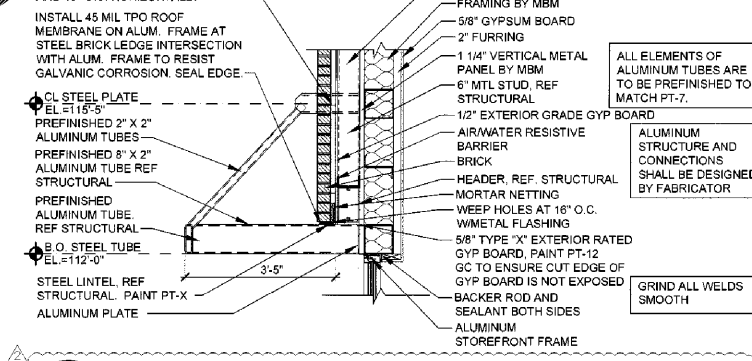

12 OPEN TUBE ALUMINUM AWNING SECTION
 A4 SCALE: 1/2"=1'-0"

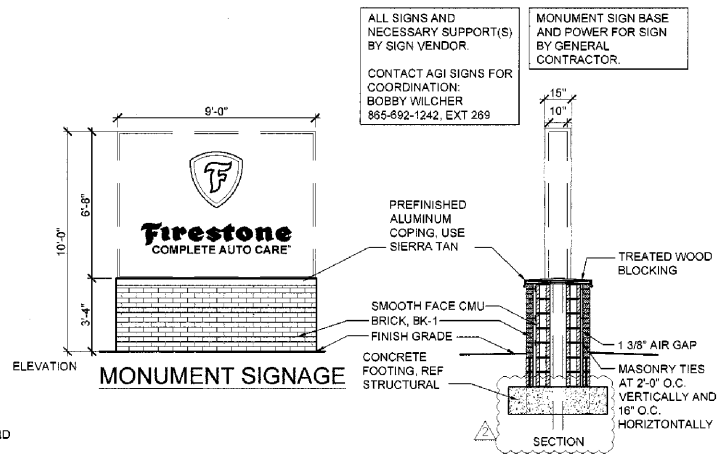

20 SIGNAGE DETAIL
 A4 SCALE: 1/4"=1'-0"

Order Plans @ WWW.LDBuilding.com