


**D·Z·A**  
ASSOCIATES, INC.


11. REG. # 184-001714  
3035 Butterfield Road Suite 233N  
Oak Brook, Illinois 60533  
Phone # 630-230-1020 www.dzarch.com

© 2020 D·Z·A ASSOCIATES, INC. ALL RIGHTS RESERVED. NO PART OF THIS DOCUMENT IS TO BE REPRODUCED OR TRANSMITTED IN ANY FORM OR BY ANY MEANS, ELECTRONIC OR MECHANICAL, INCLUDING PHOTOCOPYING, RECORDING, OR BY ANY INFORMATION STORAGE AND RETRIEVAL SYSTEM.


Rev. No.	Description	Date
▲	ISSUED FOR BID AND PERMIT	03/29/19
▲	ISSUED FOR BID	05/30/19
▲	RE-ISSUED FOR BID AND PERMIT	10/16/20

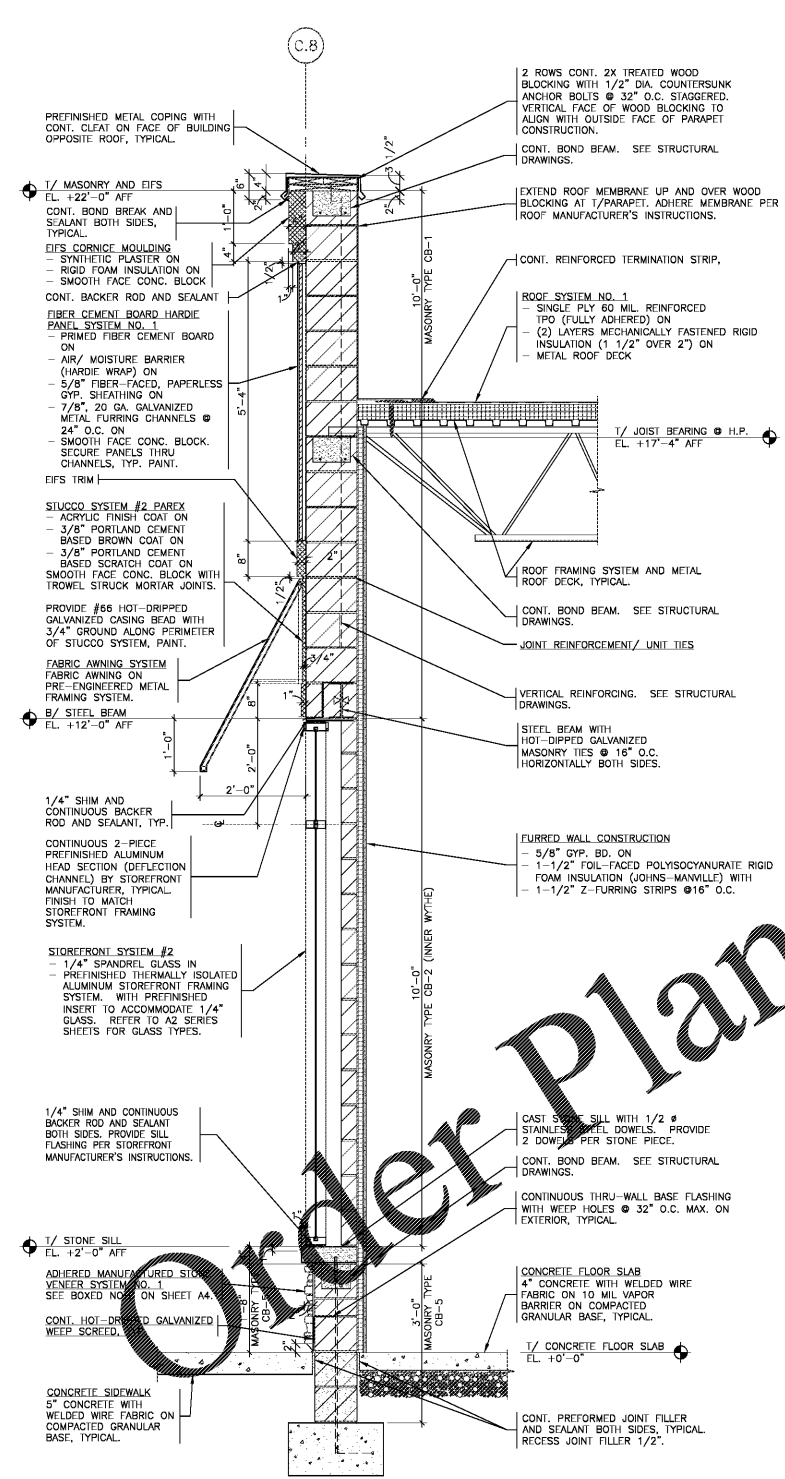

1 | WALL SECTION  
3/4" = 1'-0"

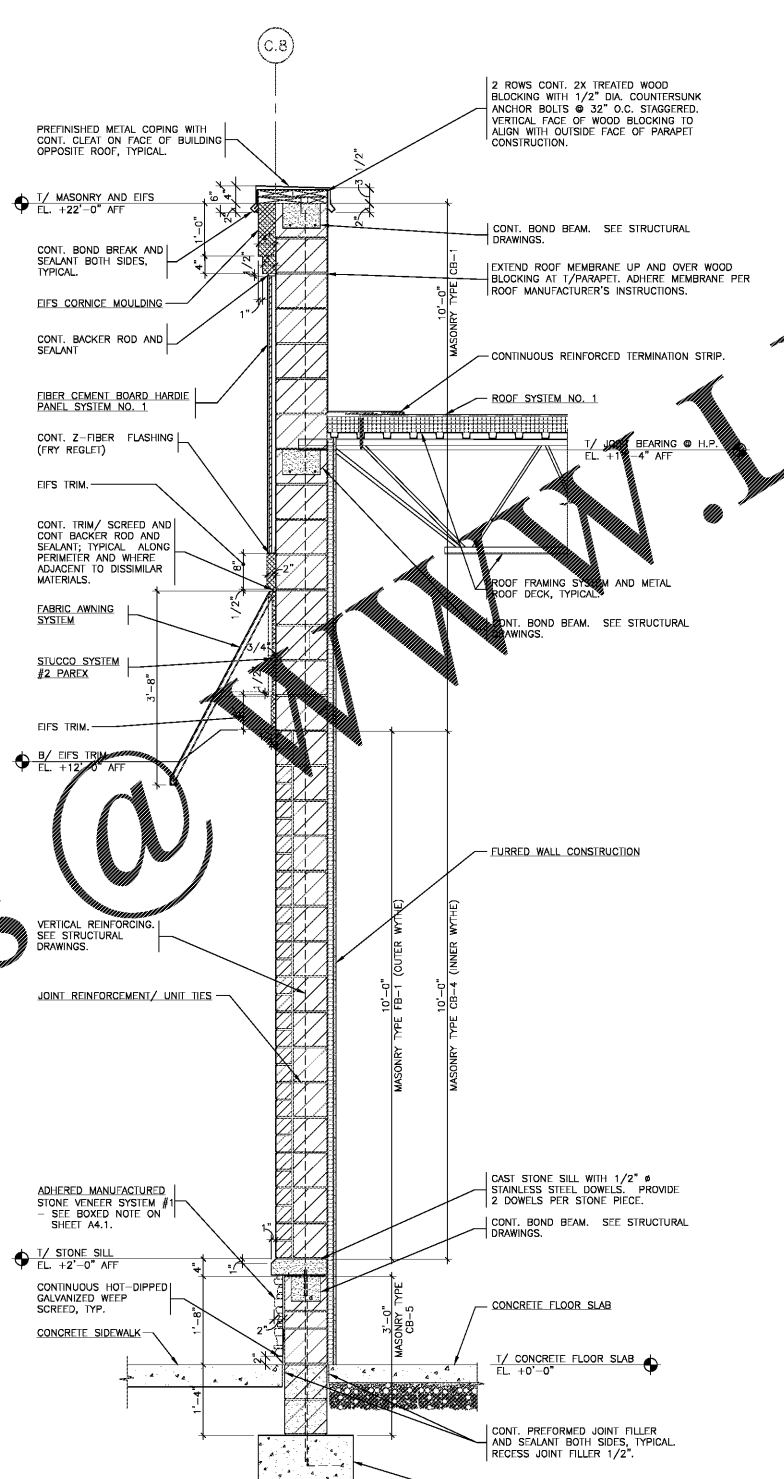

2 | WALL SECTION  
3/4" = 1'-0"

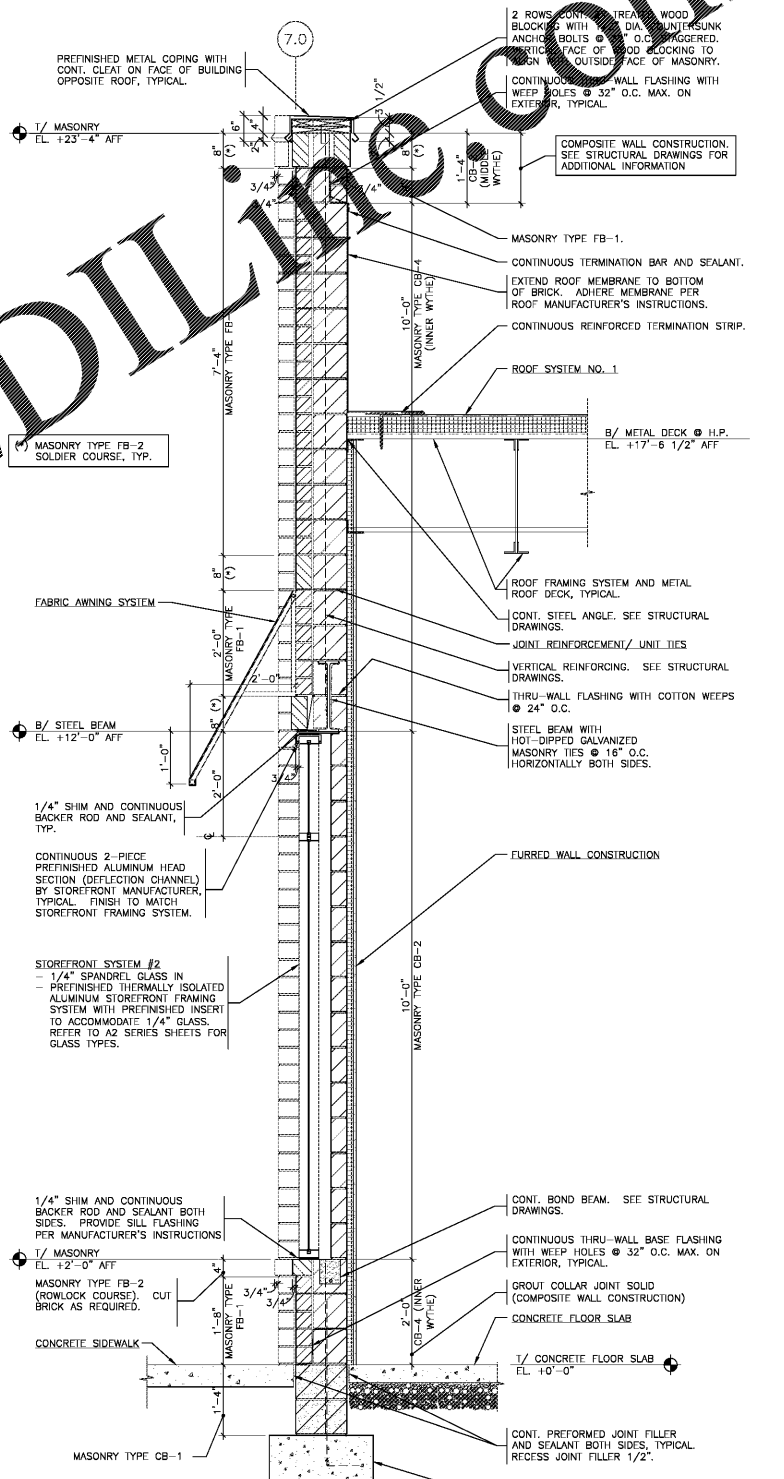

3 | WALL SECTION  
3/4" = 1'-0"

**Salem Gate**  
*Mason*

**ANCHOR 2B  
AND RETAIL 2C**

1454 AND 1460  
OLD SALEM ROAD  
CONYERS, GEORGIA

WALL SECTIONS—RETAIL 2C

Date:	03/29/19	Drawn By:	L.P.	Sheet No.:	A4.2
Project No.:	18.110	Rev.:	H.Z.		