
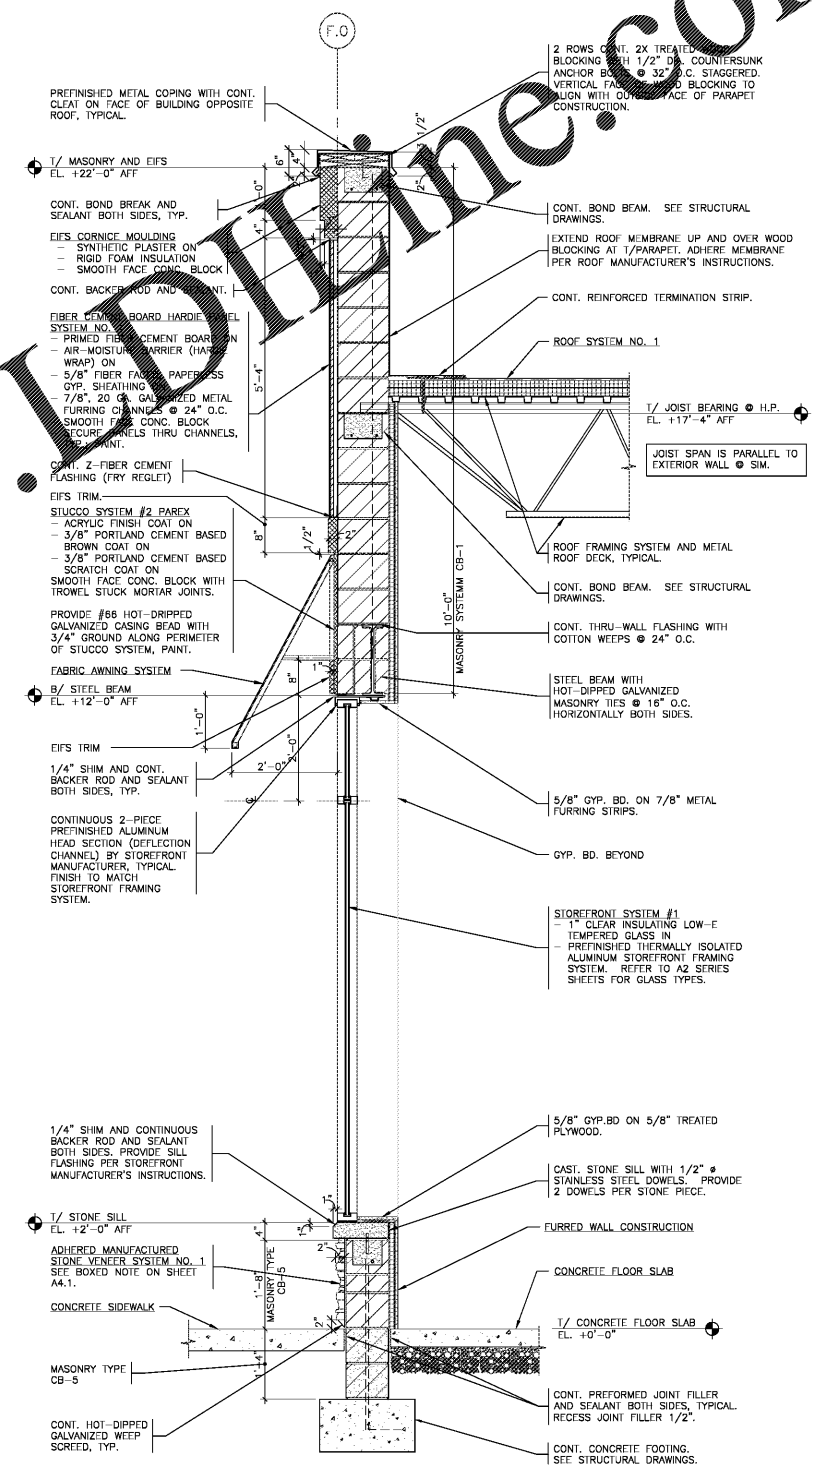
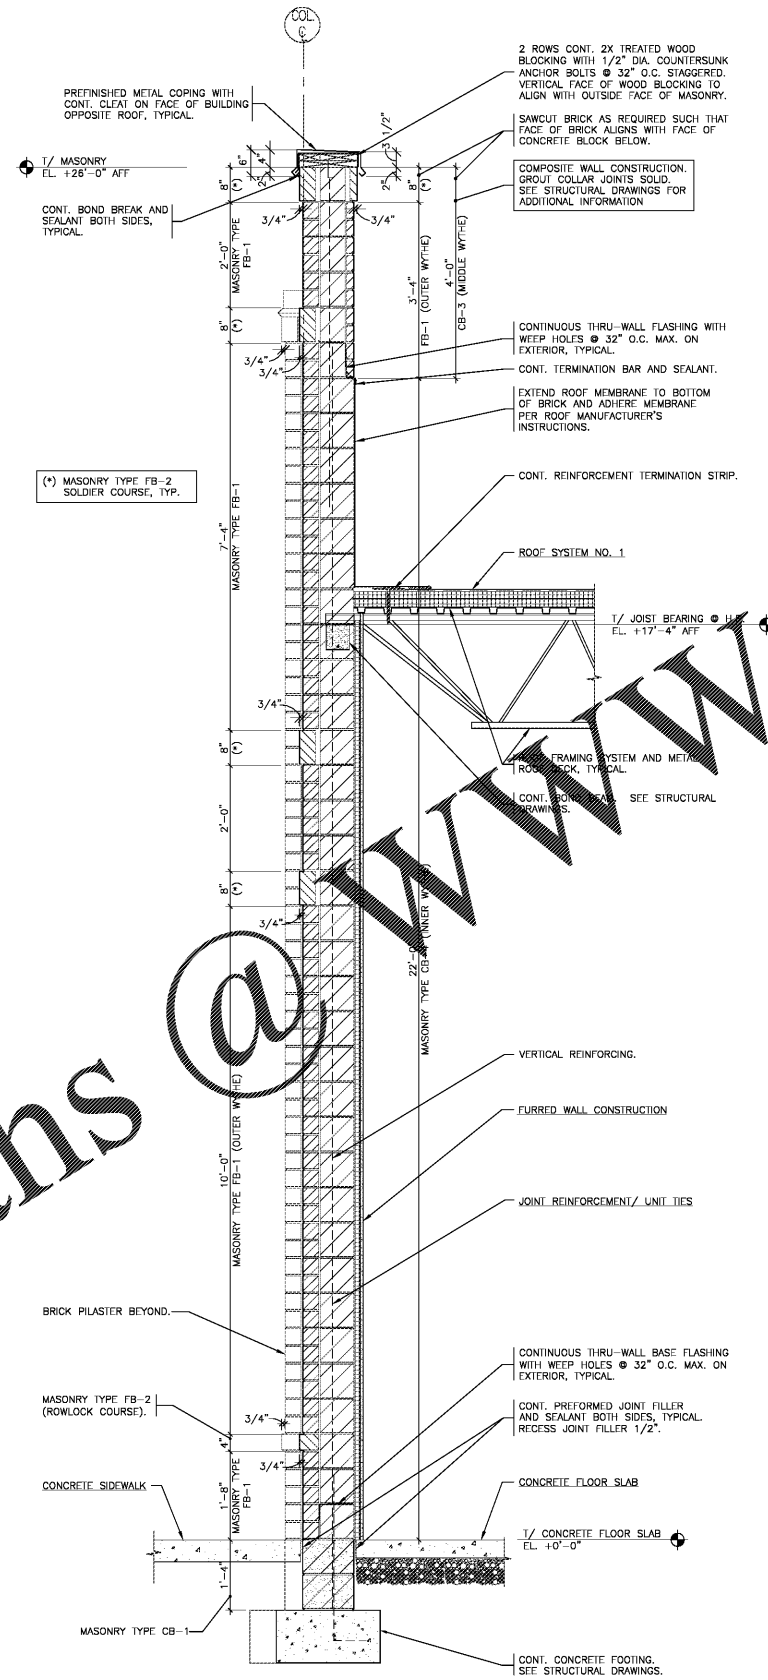


D·Z·A
ASSOCIATES, INC.

IL REG. # 104001714
3675 Butterfield Road Suite 233N
Oak Brook, Illinois 60521
Phone: 630-239-1020 www.dzarch.com

© 2019 D-Z-A ASSOCIATES, INC.
THE ARCHITECT SHALL BE DEEMED THE AUTHOR OF THESE DOCUMENTS AND SHALL BE RESPONSIBLE FOR ALL CONFLICTS, OMISSIONS AND OTHER ERRORS, INCLUDING COPYRIGHT.

Rev. No.	Description	Date
▲	ISSUED FOR BID AND PERMIT	03/28/19
▲	ISSUED FOR BID	05/30/19
▲	RE-ISSUED FOR BID AND PERMIT	10/16/20

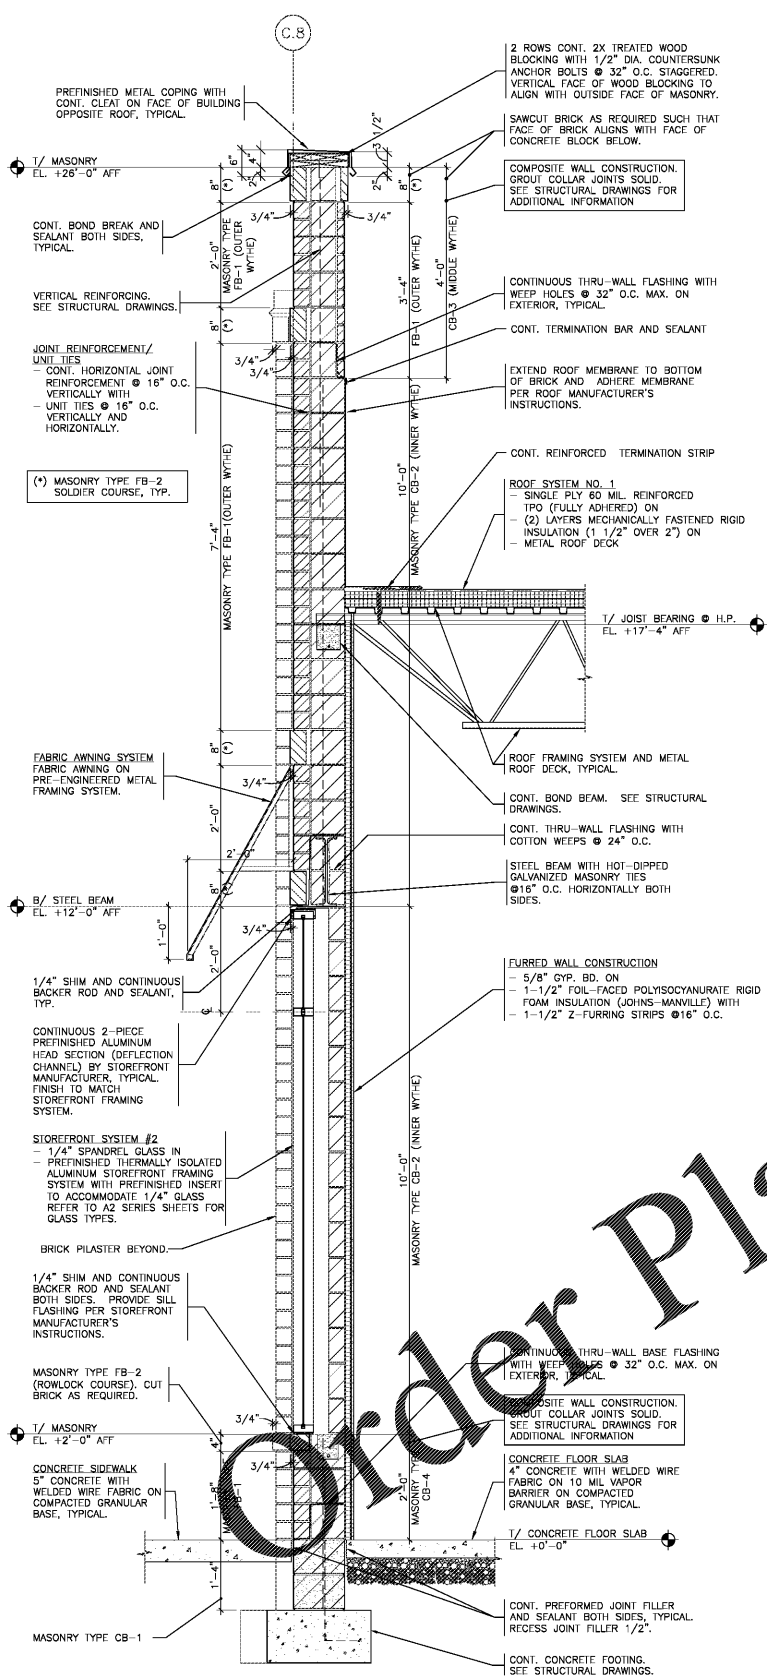

Order Plans @ WWW.Liveline.com



ANCHOR 2B AND RETAIL 2C

1454 AND 1460
OLD SALEM ROAD
CONYERS, GEORGIA

WALL SECTIONS-RETAIL 2C

Date	Drawn	Sheet No.
03/29/19	L.P.	A4.3
Project No.:	18.110	H.Z.