

DZA ASSOCIATES, INC.

114-001714
3055 Butterfield Road Suite 233N
Oak Brook, Illinois 60533
Phone: 630-230-1020 www.dzarch.com

© 2009 DZA ASSOCIATES, INC. ALL RIGHTS RESERVED. THIS DOCUMENT IS THE PROPERTY OF DZA ASSOCIATES, INC. AND IS TO BE USED ONLY FOR THE PROJECT AND OTHER PROJECTS IDENTIFIED HEREIN. ANY REPRODUCTION OR TRANSMISSION OF THIS DOCUMENT WITHOUT THE WRITTEN PERMISSION OF DZA ASSOCIATES, INC. IS STRICTLY PROHIBITED.

Rev. No.	Description	Date
▲	ISSUED FOR BID AND PERMIT	03/29/19
▲	ISSUED FOR BID	05/30/19
▲	RE-ISSUED FOR BID AND PERMIT	10/16/20


Salem Gate

ANCHOR 2B AND RETAIL 2C

1454 AND 1460 OLD SALEM ROAD
CONYERS, GEORGIA


WALL SECTIONS-ANCHOR 2B

Date	Drawn By	Sheet No.
03/29/19	L.P.	A4.5
18.110	H.Z.	(2)

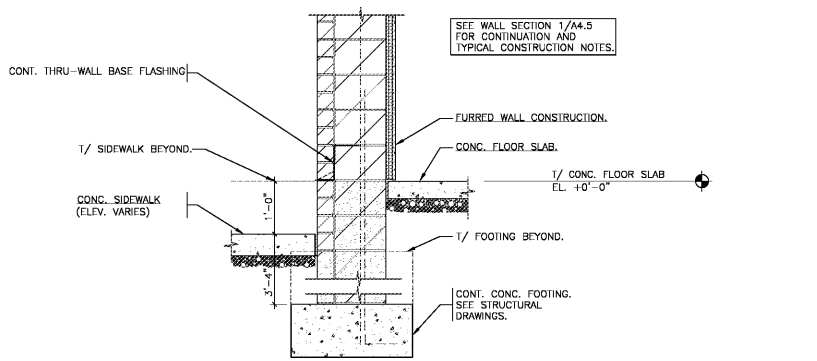


1A PARTIAL WALL SECTION

3/4" = 1'-0"

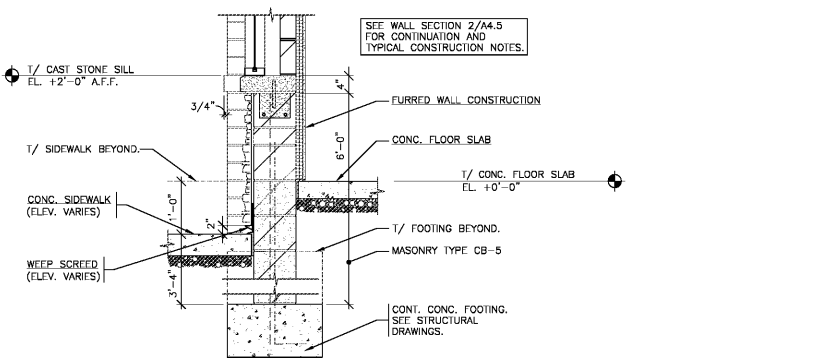


2A PARTIAL WALL SECTION

3/4" = 1'-0"

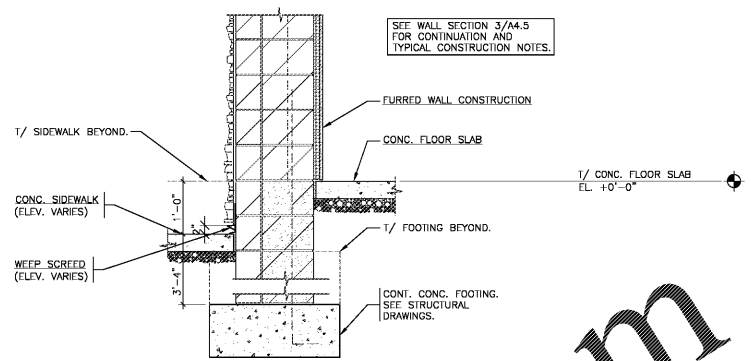


3A PARTIAL WALL SECTION

3/4" = 1'-0"

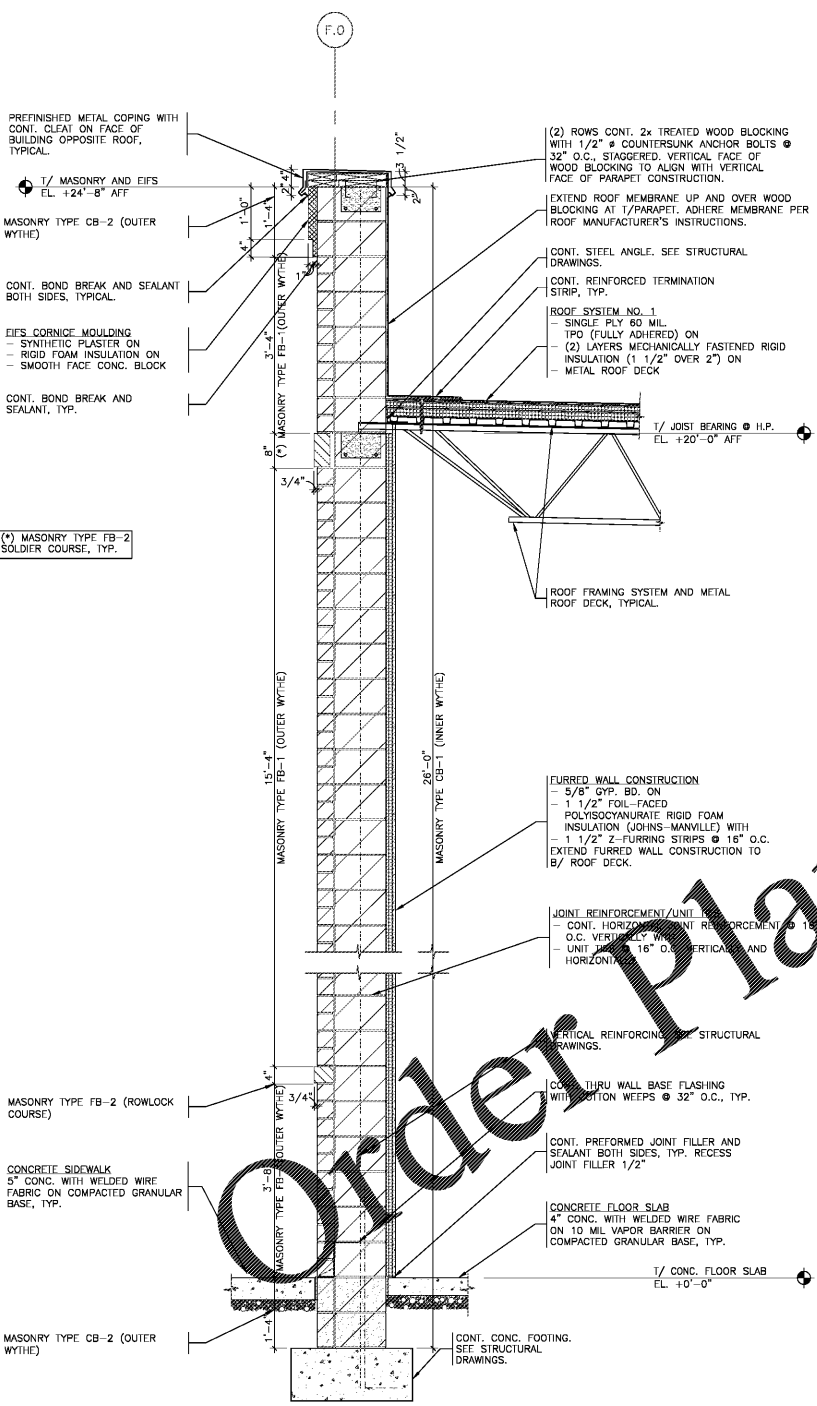

1 WALL SECTION


3/4" = 1'-0"

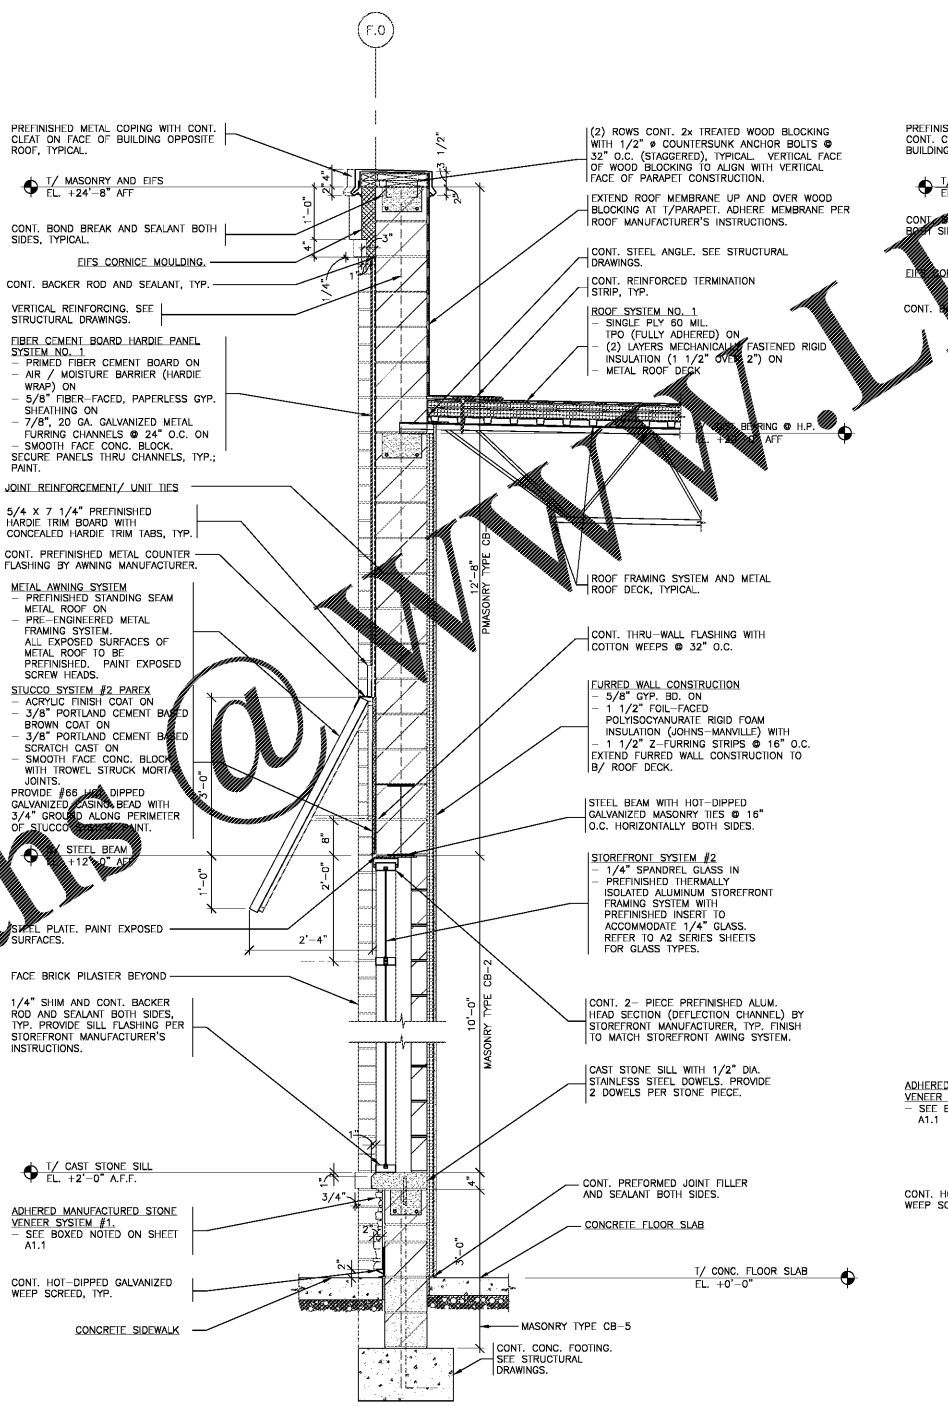

2 WALL SECTION

3/4" = 1'-0"

SEE WALL SECTION 1 THIS SHEET FOR TYPICAL CONSTRUCTION NOTES.

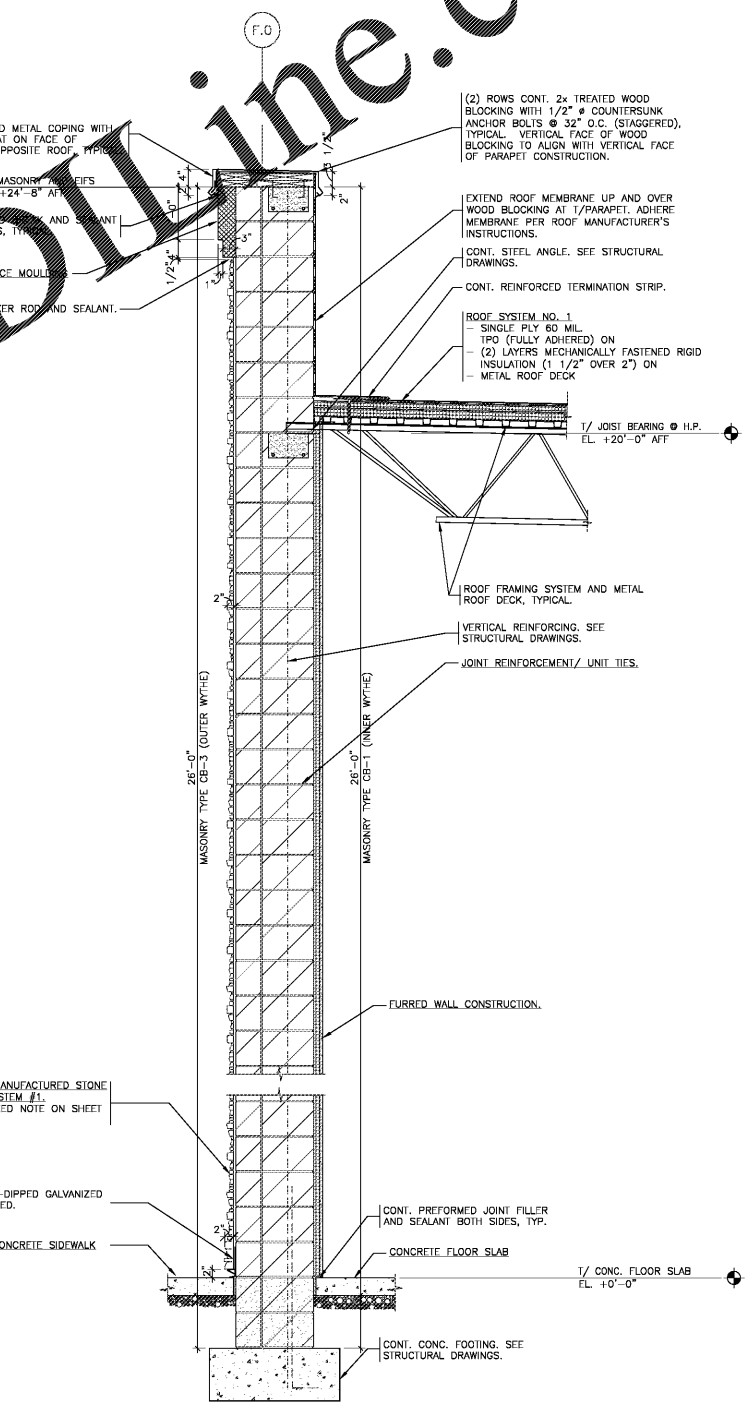

3 WALL SECTION

3/4" = 1'-0"

SEE WALL SECTION 1 THIS SHEET FOR TYPICAL CONSTRUCTION NOTES.