
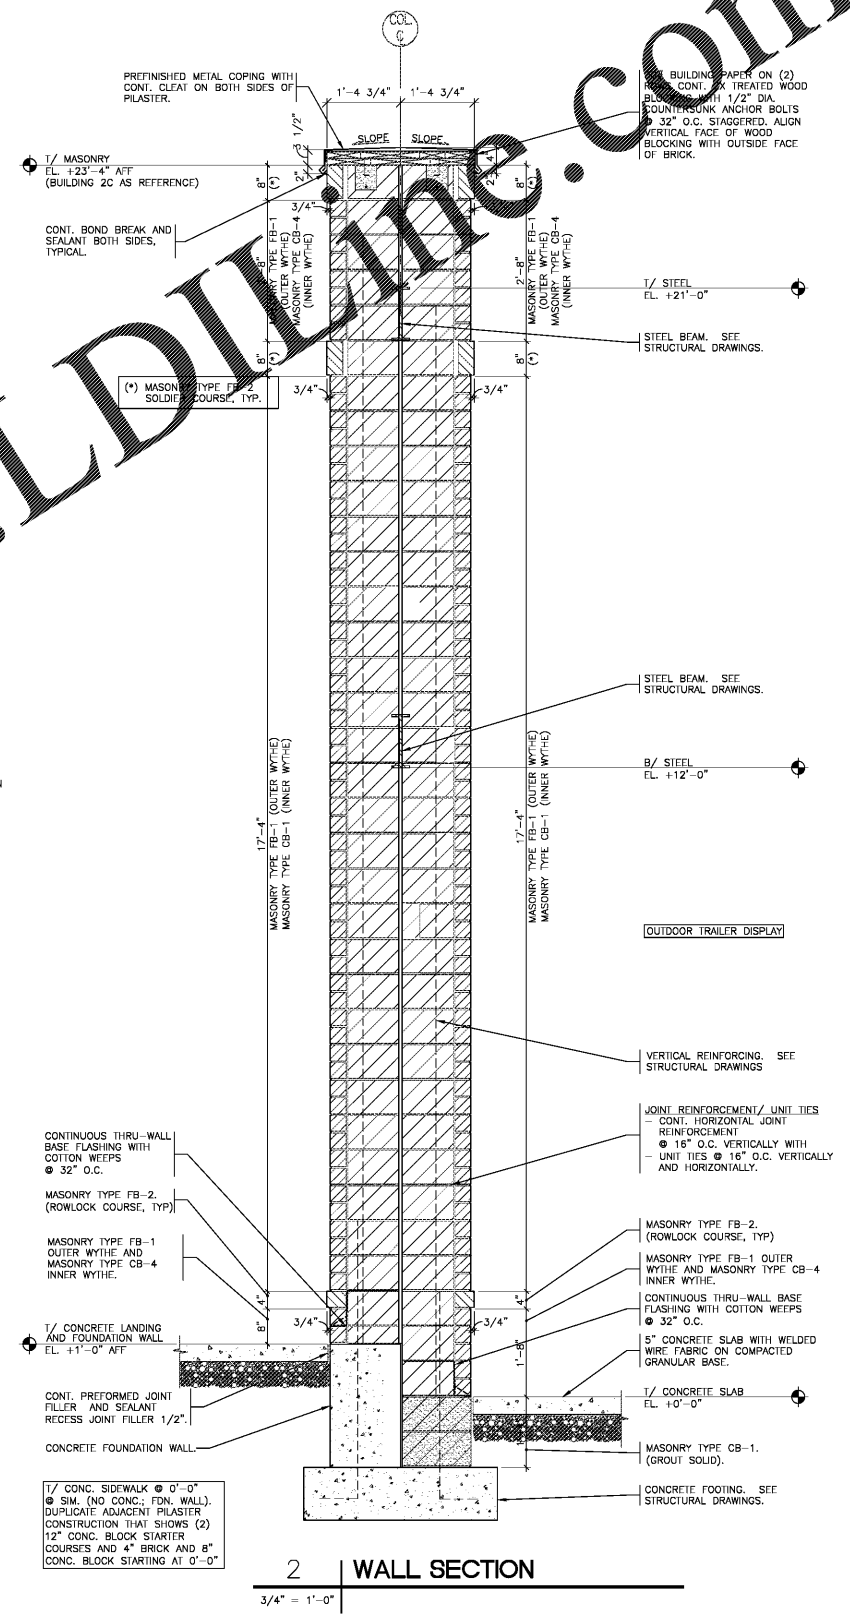
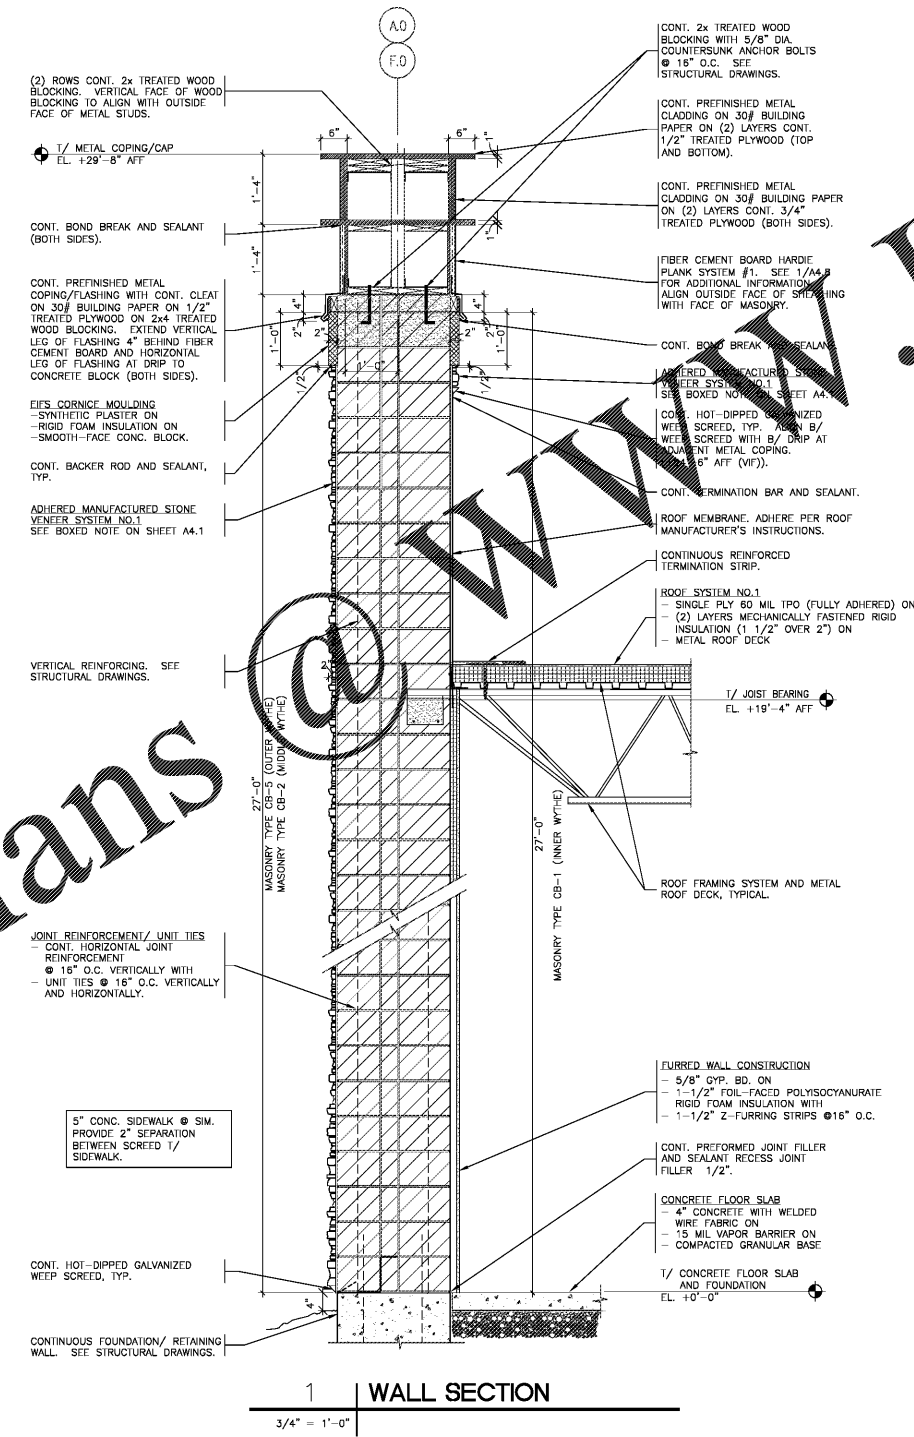


D<sup>•</sup>Z<sup>•</sup>A  
ASSOCIATES, INC.

ILL. REG. # 104.001714  
3675 Butterfield Road Suite 233N  
Oak Brook, Illinois 60521  
Phone-630-239-1020 www.dzarch.com

© 2009 D-Z-A ASSOCIATES, INC.  
THE ARCHITECT SHALL BE DEEMED THE AUTHOR OF  
THESE DOCUMENTS AND SHALL BE RESPONSIBLE FOR ALL  
EXCEPTIONS AND OTHER RIGHTS, INCLUDING COPYRIGHT.

Rev. No.	Description	Date
▲	ISSUED FOR BID AND PERMIT	03/29/19
▲	ISSUED FOR BID	05/30/19
▲	RE-ISSUED FOR BID AND PERMIT	10/16/20

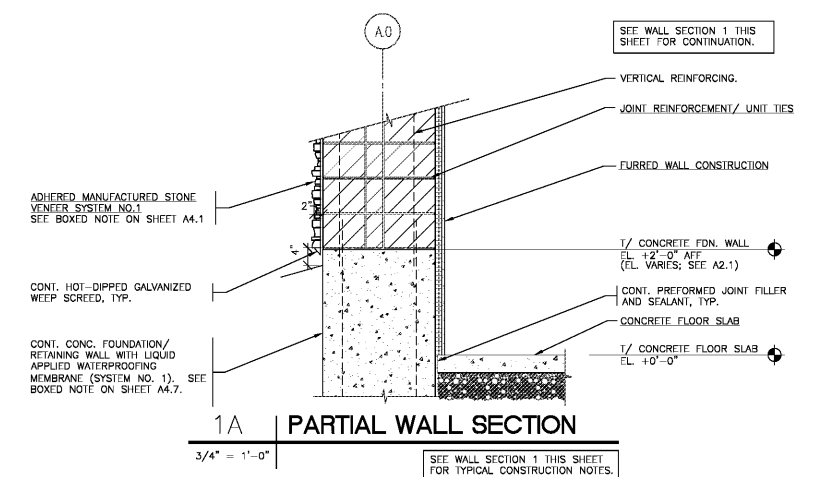

Order Plans

Salem Gate Market

ANCHOR 2B AND RETAIL 2C

1454 AND 1460  
OLD SALEM ROAD  
CONYERS, GEORGIA

WALL SECTIONS

Date	Drawn by	Sheet No.
03/29/19	L.P.	A4.6
Project No.:	18.110	H.Z.