

**DZA**  
ASSOCIATES, INC.

IL REG. # 104-001714 Site 233N  
2625 Butterfield Road Suite 233N  
Oak Brook, Illinois 60553  
Phone: 630-530-1070 www.dzainc.com

© 2019 DZA ASSOCIATES, INC.  
THE ARCHITECT SHALL BE DEEMED THE AUTHOR OF  
THIS DOCUMENT AND SHALL BE RESPONSIBLE FOR ALL  
REVISIONS AND OTHER MATTERS, INCLUDING COPYRIGHT.

Rev. No.	Description	Date
▲	ISSUED FOR PERMIT AND BID	03/29/19
▲	ISSUED FOR BID	05/30/19
▲	RE-ISSUED FOR PERMIT AND BID	10/16/20

STRUCTURAL ENGINEER  
**GreenbergFarrow**  
1430 West Peachtree St. NW  
Suite 200  
Atlanta, GA 30309  
t 847 788 9200


**Salem Gate**  
*Market*

**ANCHOR 2B  
AND RETAIL 2C**


1454 AND 1460  
OLD SALEM ROAD  
CONYERS, GEORGIA

ANCHOR 2B - LINTEL AND  
ROOF PLAN

Date	Drawn By	Check By	Sheet No.
03/29/19	C.B.		S3.1
20182028.0	M.H.		(2)

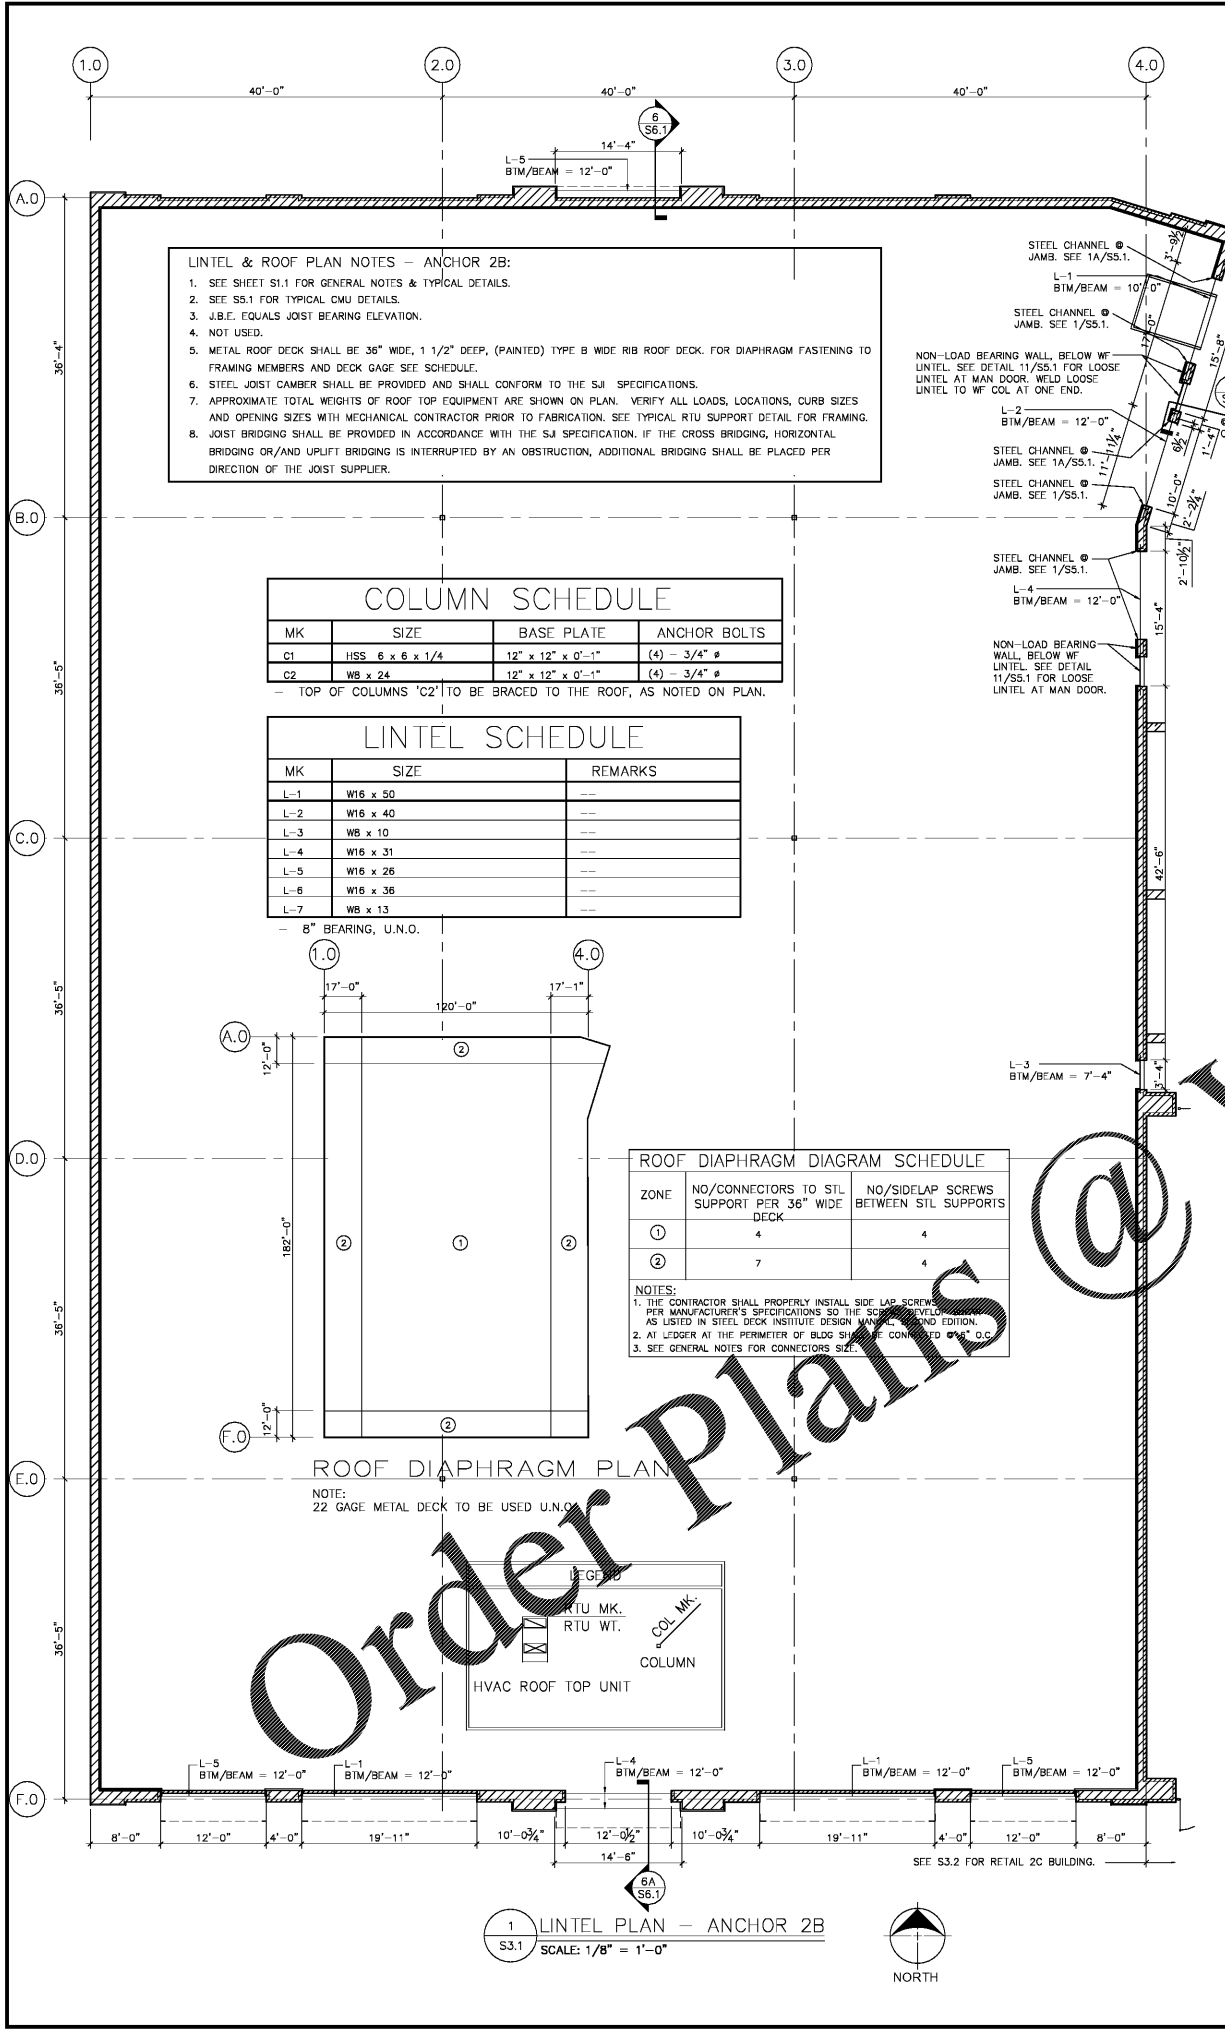

1 LINTEL PLAN - ANCHOR 2B  
S3.1 SCALE: 1/8" = 1'-0"

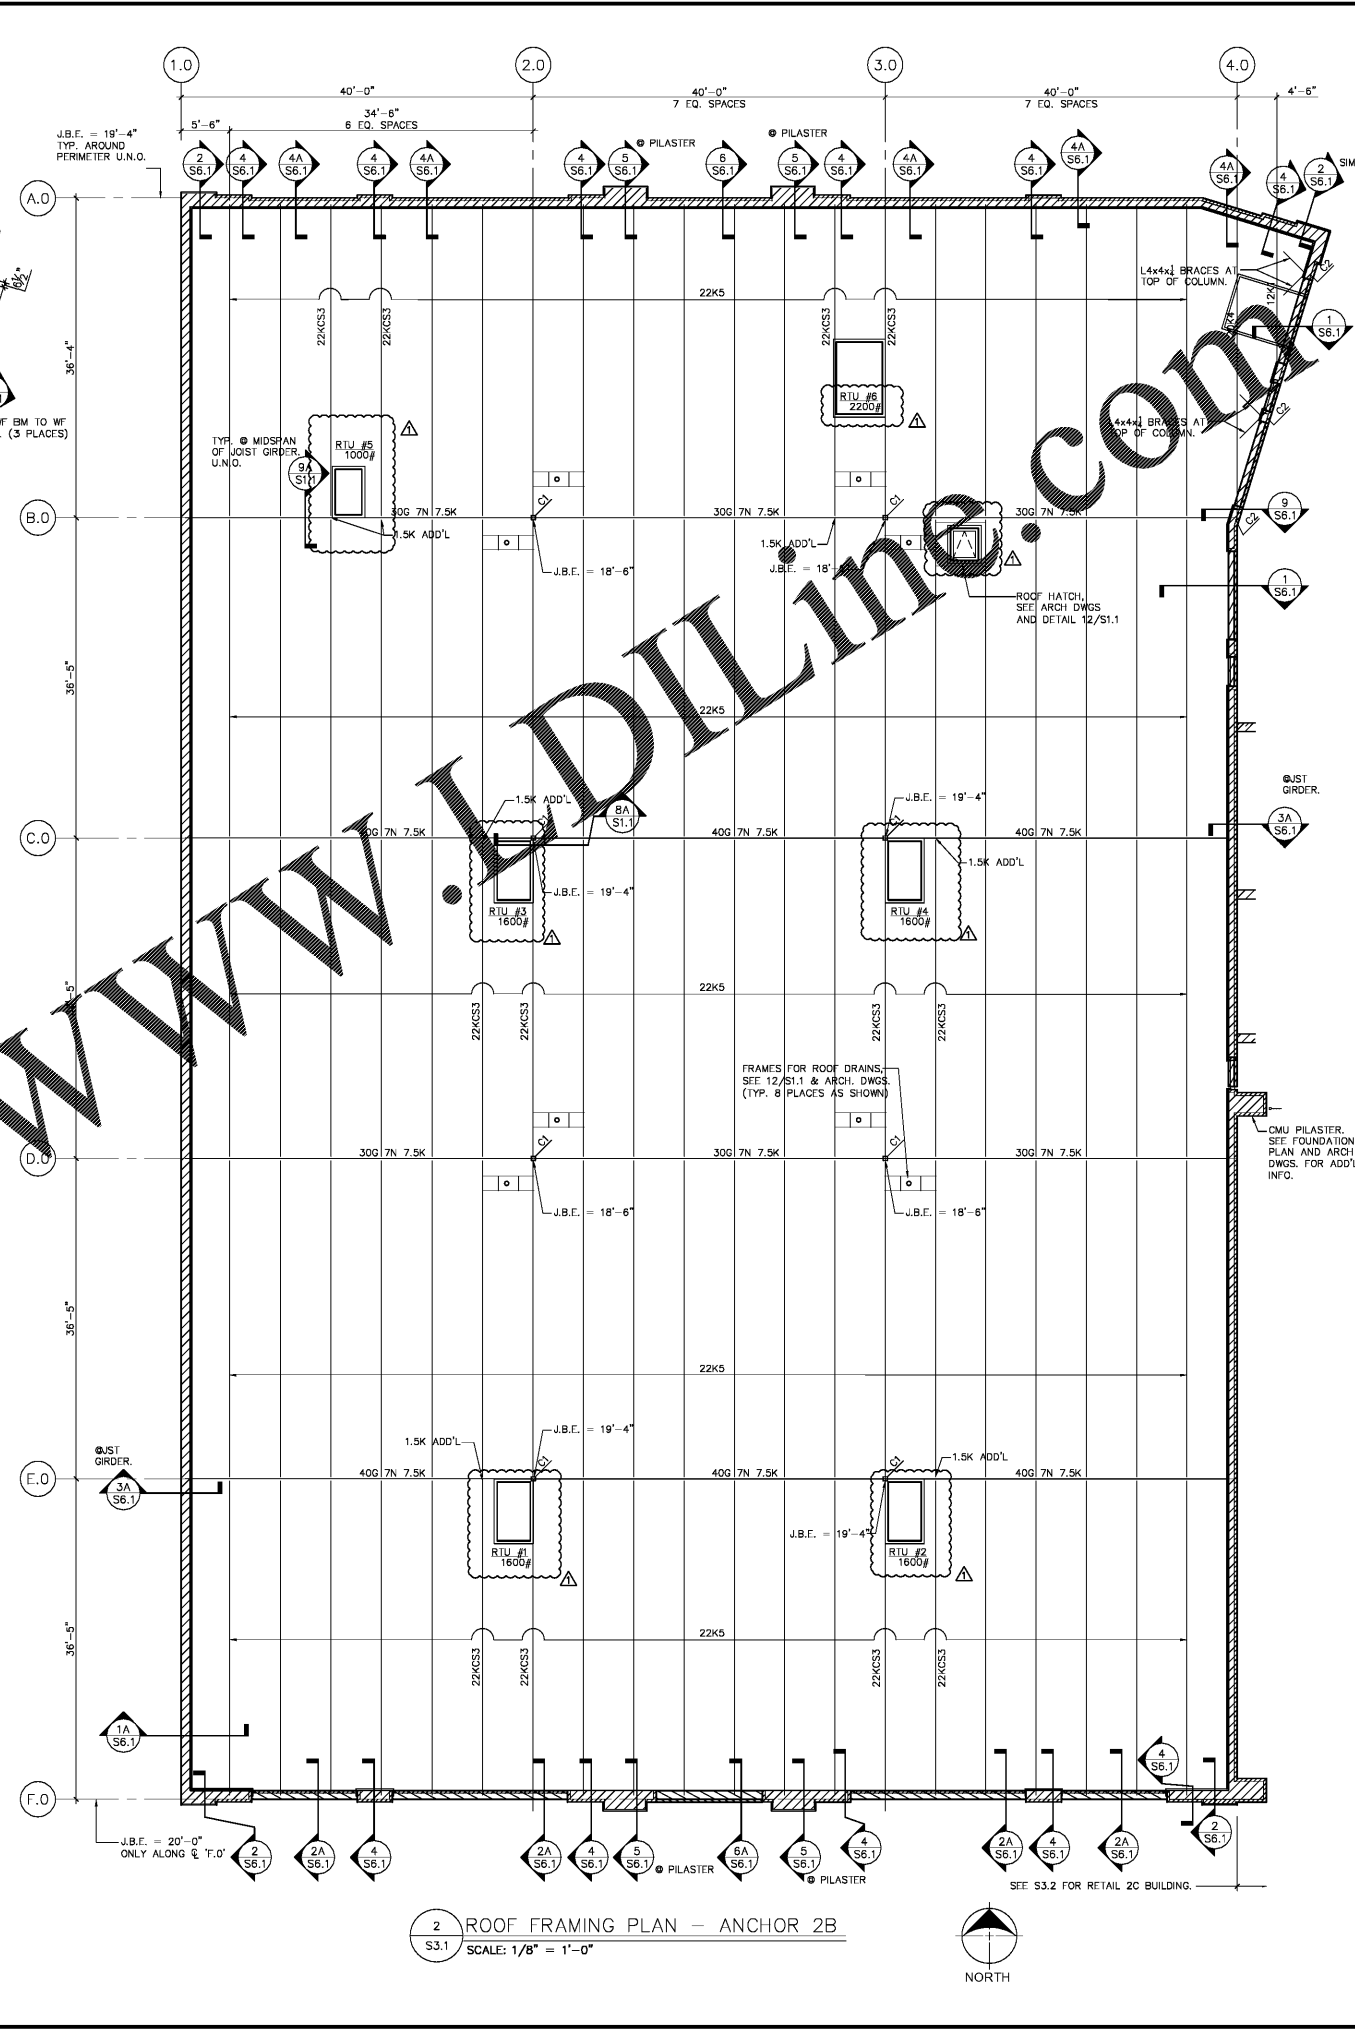

2 ROOF FRAMING PLAN - ANCHOR 2B  
S3.1 SCALE: 1/8" = 1'-0"



Order Plans @ [www.wdilinc.com](http://www.wdilinc.com)