


D Z A
ASSOCIATES, INC.

IL REG. # 184001714
2025 Butterfield Road Suite 233N
Oak Brook, Illinois 60521
Phone 630-238-1020 www.dzarch.com

© 2020 D-Z-A ASSOCIATES, INC.
THE PROJECT SHALL BE DEEMED THE AUTHOR OF THESE DOCUMENTS AND SHALL REMAIN UNDER THE EXCLUSIVE AND OTHER RIGHTS, INCLUDING COPYRIGHT.

Rev. No.	Description	Date
▲	ISSUED FOR BID AND PERMIT	10/16/20

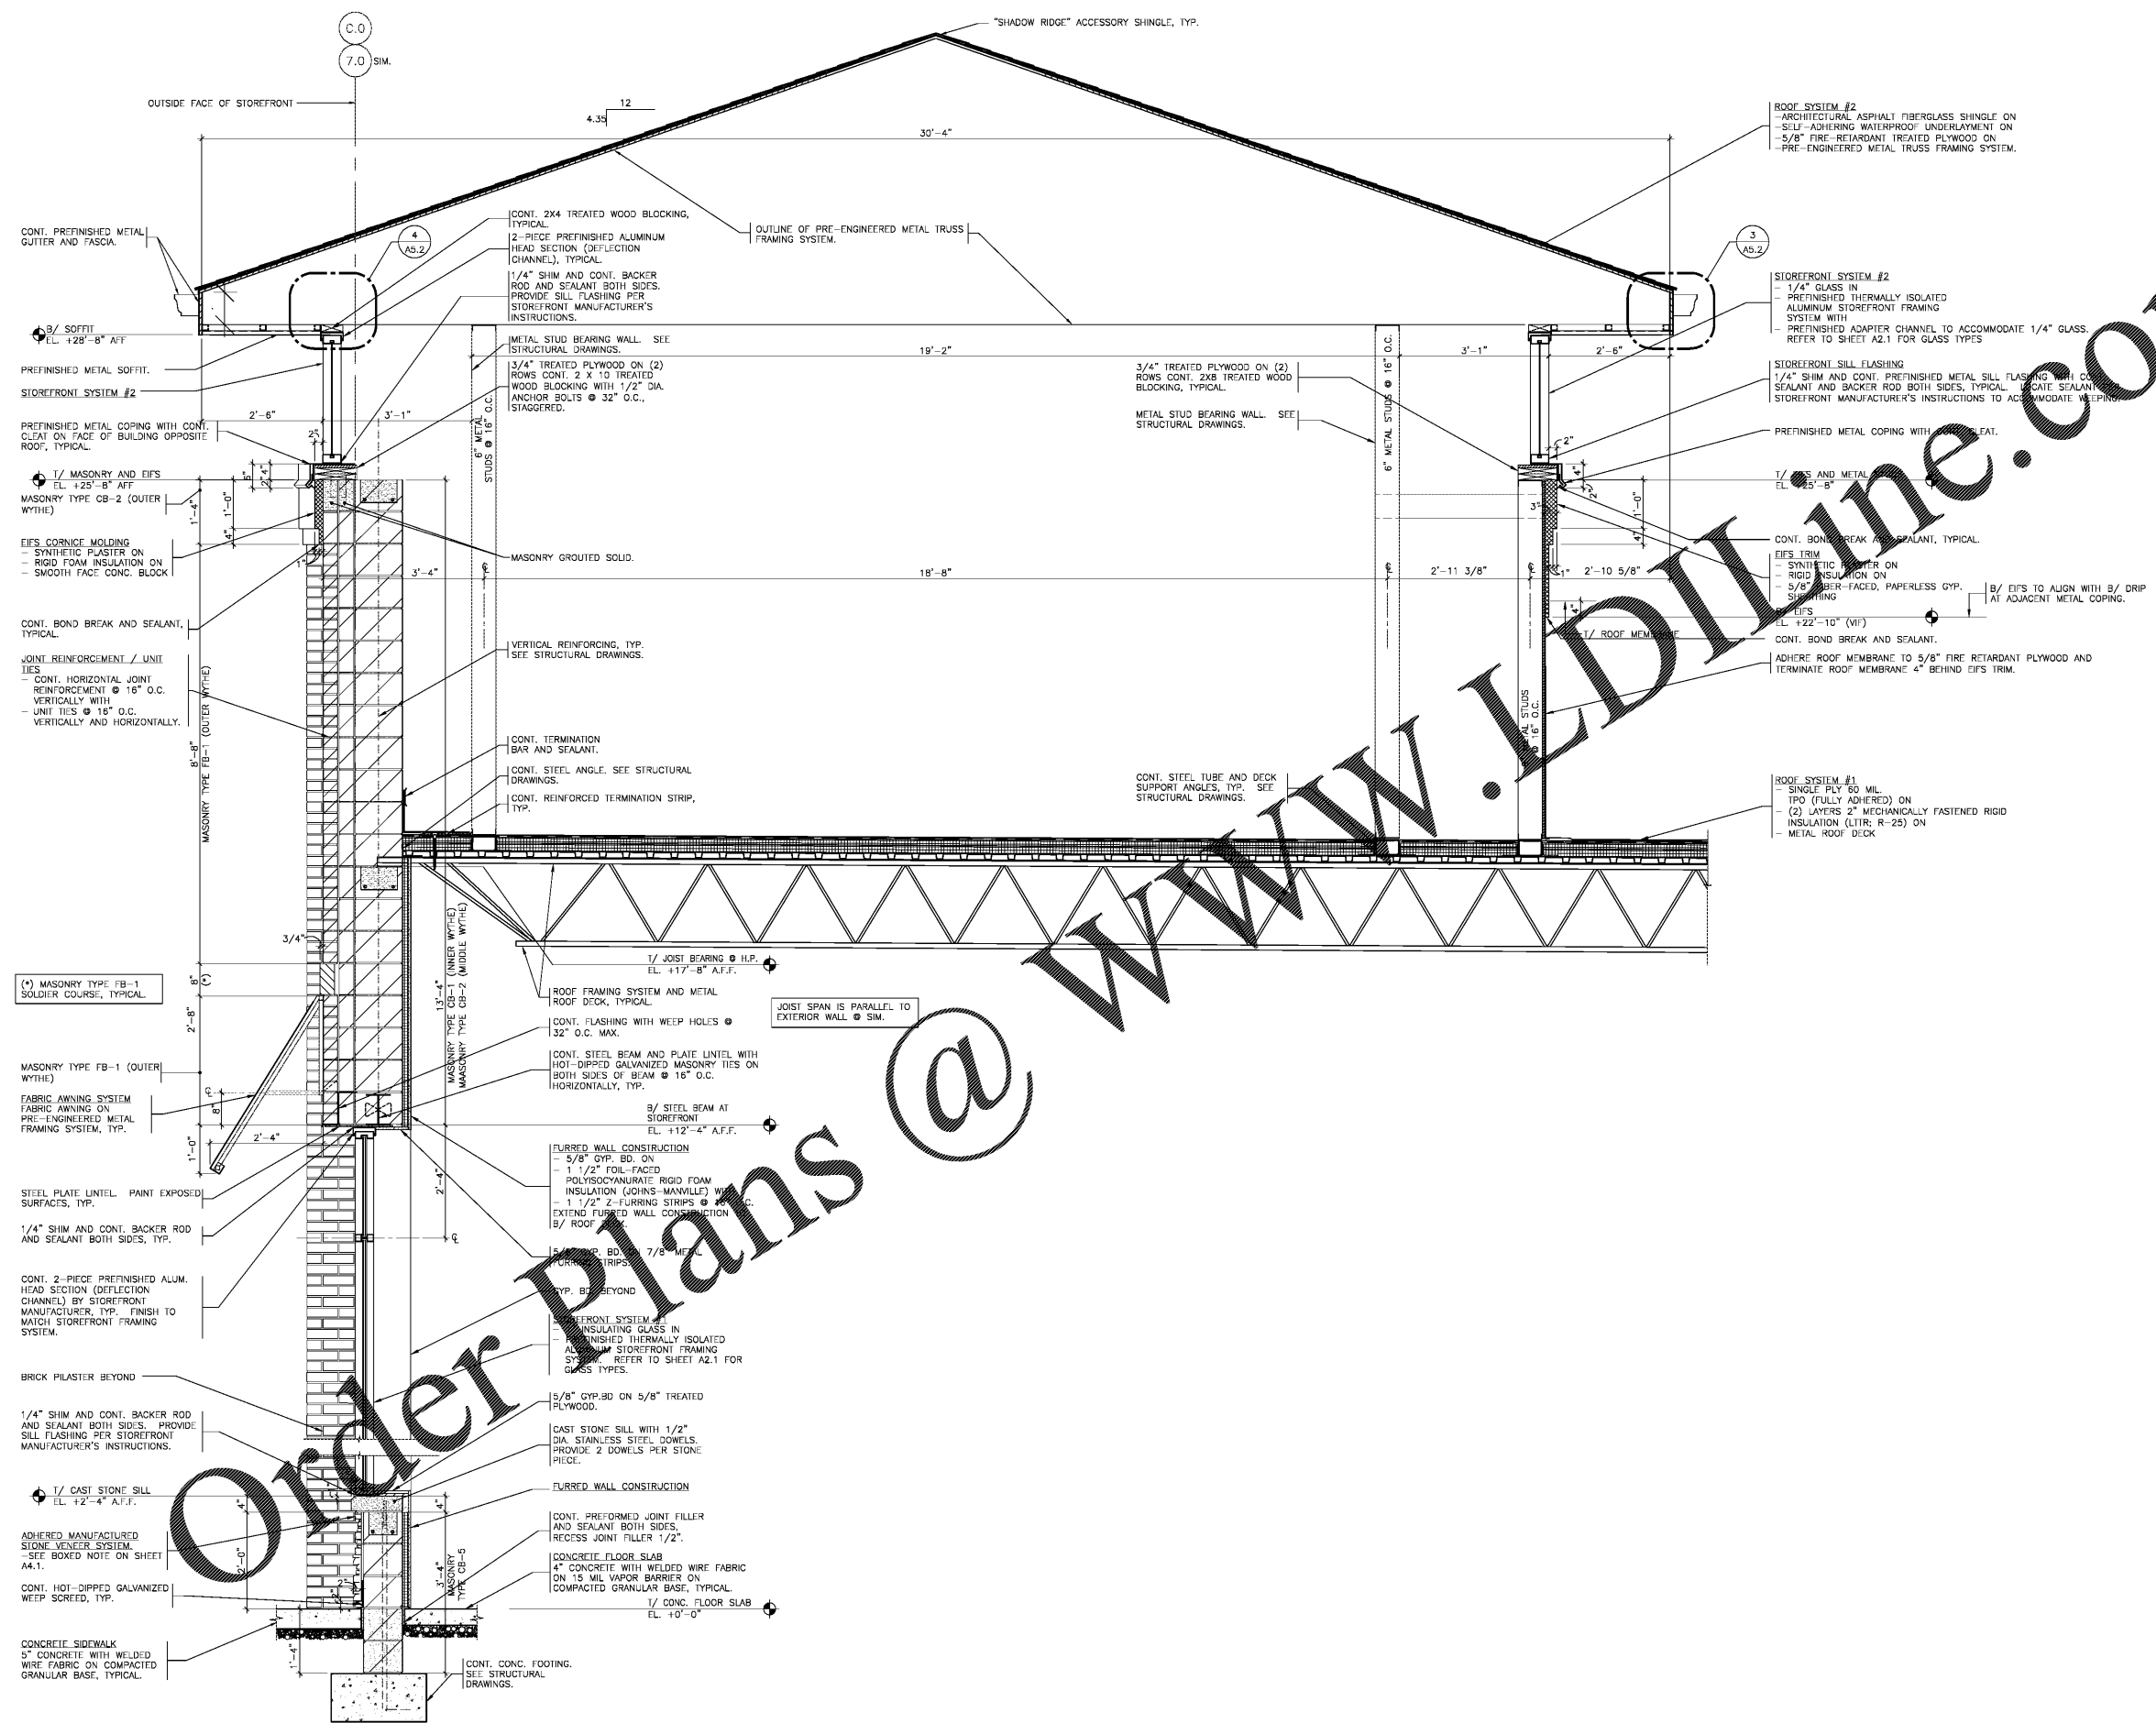

1 WALL SECTION
3/4" = 1'-0"

WWW.LDLINE.COM

Order Plans @

Salem Gate
Market

RETAIL 1B

CONYERS, GEORGIA

WALL SECTION

Date:	10/16/20	Drawn:	L.P.	Sheet No.:	A4.4
Project No.:	20.062	App'd:	H.Z.		(1)