

D·Z·A
ASSOCIATES, INC.

IL REG. # 104-001714 Suite 233N
2625 Butterfield Road Oak Brook, Illinois 60533
Phone: 630-530-1020 www.dzainc.com

© 2020 D-Z-A ASSOCIATES, INC.
THE ARCHITECT SHALL BE DEEMED THE AUTHOR OF THESE DOCUMENTS AND SHALL BE RESPONSIBLE FOR ALL CONSTRUCTION, REVISIONS AND OTHER MATTERS, INCLUDING COPYRIGHTS.

No.	Description	Date
▲	ISSUED FOR BID AND PERMIT	10/16/20


STRUCTURAL ENGINEER
GreenbergFarrow
1430 West Peachtree St. NW
Suite 200
Atlanta, GA 30309
T: 847 788 9200

Salem Gate
Market
RETAIL 1B


CONYERS, GEORGIA

ROOF FRAMING DETAILS


Date	10/16/20	Drawn by	C.Y.	Sheet No.	S6.2
Project No.	20.062	Checked by	M.H.		(1)

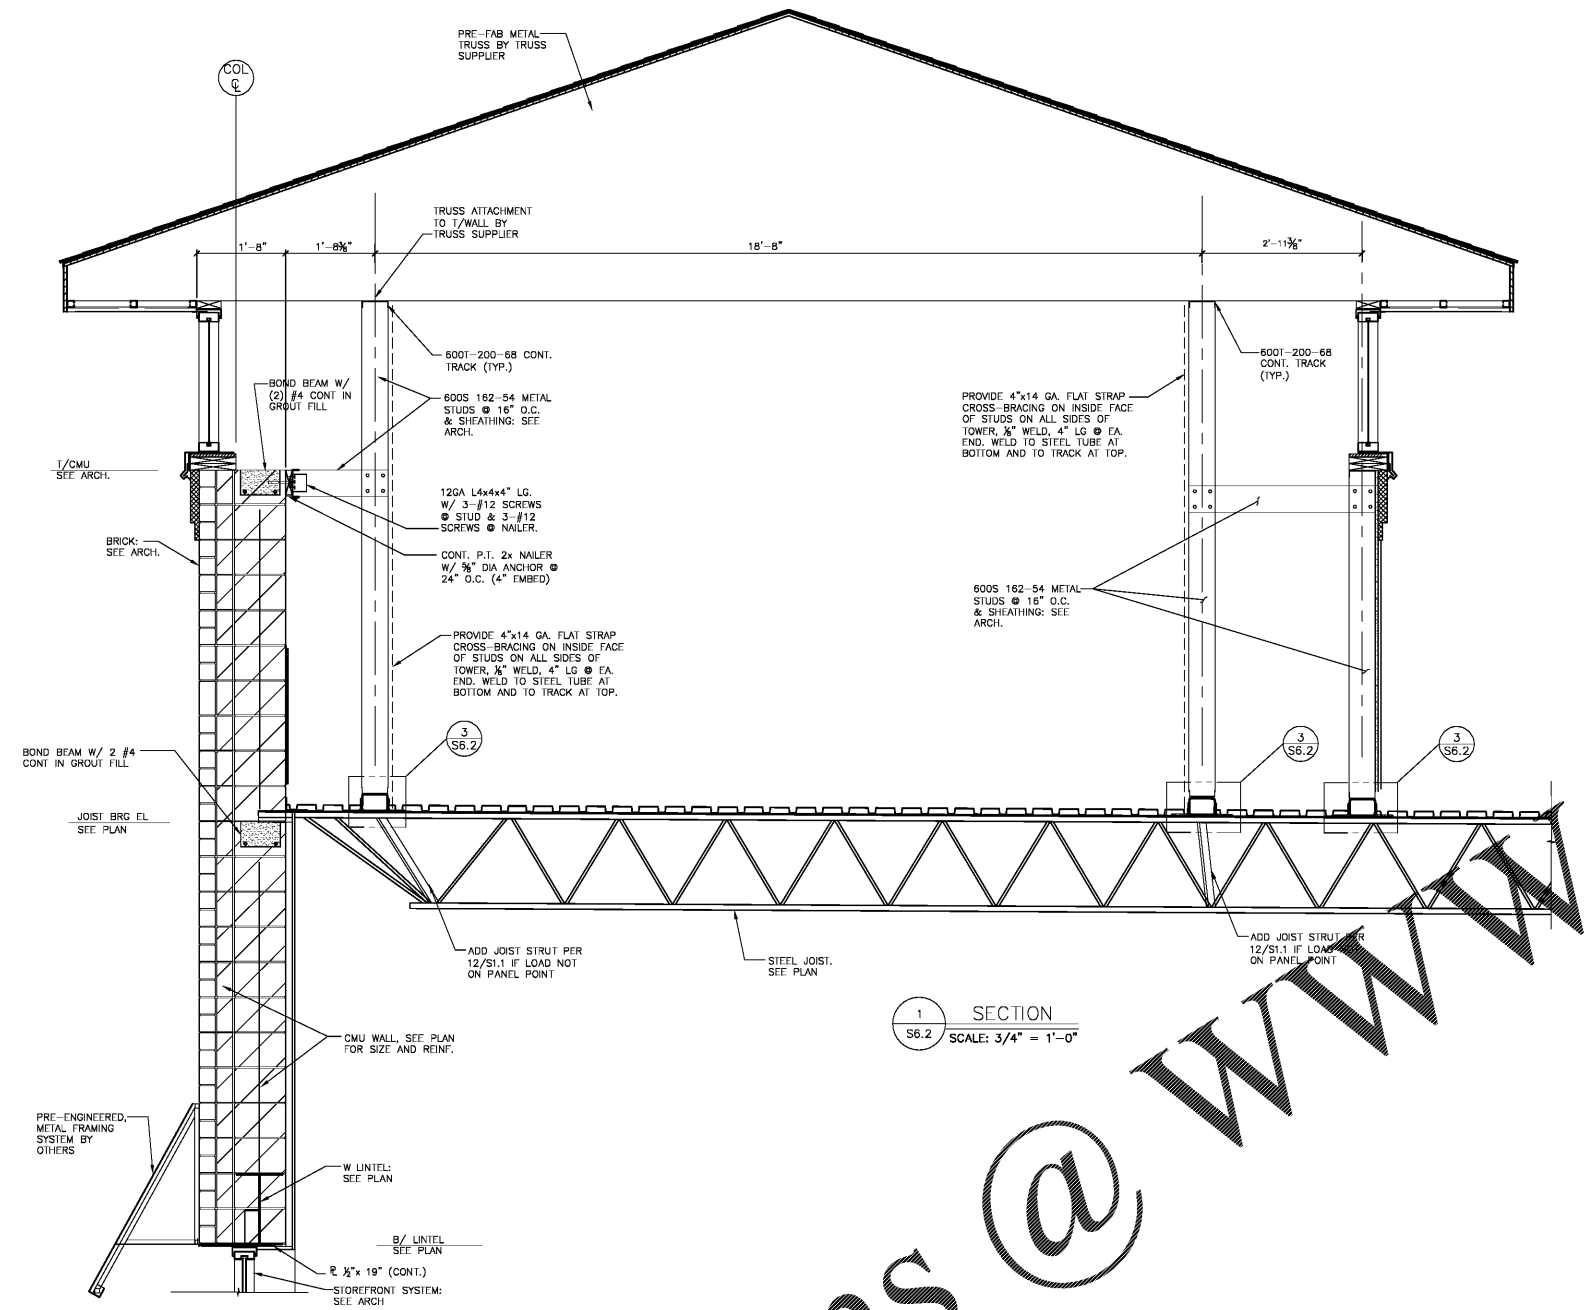


1 SECTION
S6.2 SCALE: 3/4" = 1'-0"

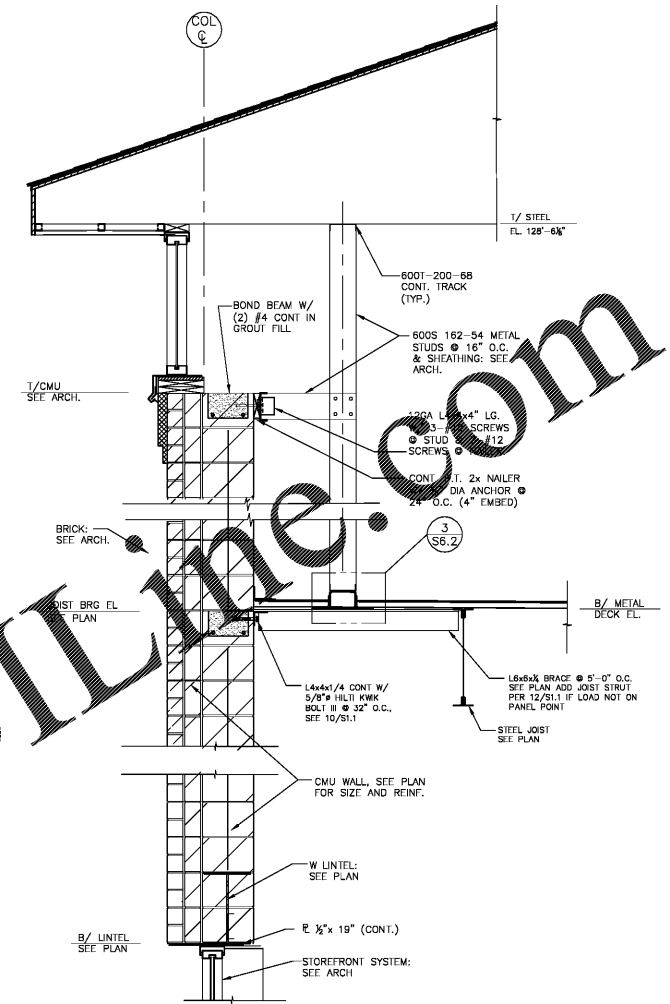

2 SECTION
S6.2 SCALE: 3/4" = 1'-0"

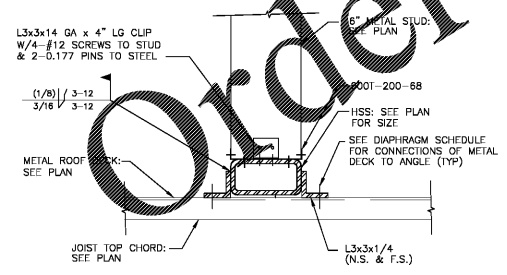

3 SECTION
S6.2 SCALE: 3/4" = 1'-0"

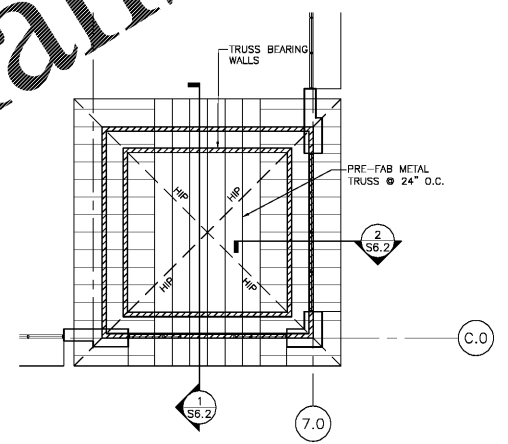

4 UPPER ROOF FRAMING PLAN
S6.2 SCALE: 1/8" = 1'-0"

Order Plans @ WWW.LDILINE.COM