

Architect :
archSTUDIO7, PLLC
 301 N. MAIN STREET, SUITE 1201
 Winston-Salem, NC 27101
 Tel. 336.793.9600
 www.archstudio7.com
 Copyright Reserved

The Contractor shall verify and be responsible for all dimensions. DO NOT scale the drawing - any errors or omissions shall be reported to archSTUDIO7, PLLC without delay. The Copyrights to all designs and drawings are the property of archSTUDIO7, PLLC. Reproduction or use for any purpose other than that authorized by archSTUDIO7, PLLC is forbidden.

Consultants :
 Structural :
Jerry W. Moorefield PE
 University Commercial Center
 7990 North Point Boulevard
 Winston-Salem, NC 27106
 Ph. 336.593.9623

Permit - Seal :

NOT FOR CONSTRUCTION


FOR PRICING	11/2/2020
FOR REVIEW	10/25/2020
Issued / Revisions :	Appd. Date



Project :
Storage Facility
 Country Club Rd.
 Winston-Salem, NC

Title :
2ND FLOOR PLAN

Date :
 Project No. :
 Drawn by :
 Sheet :

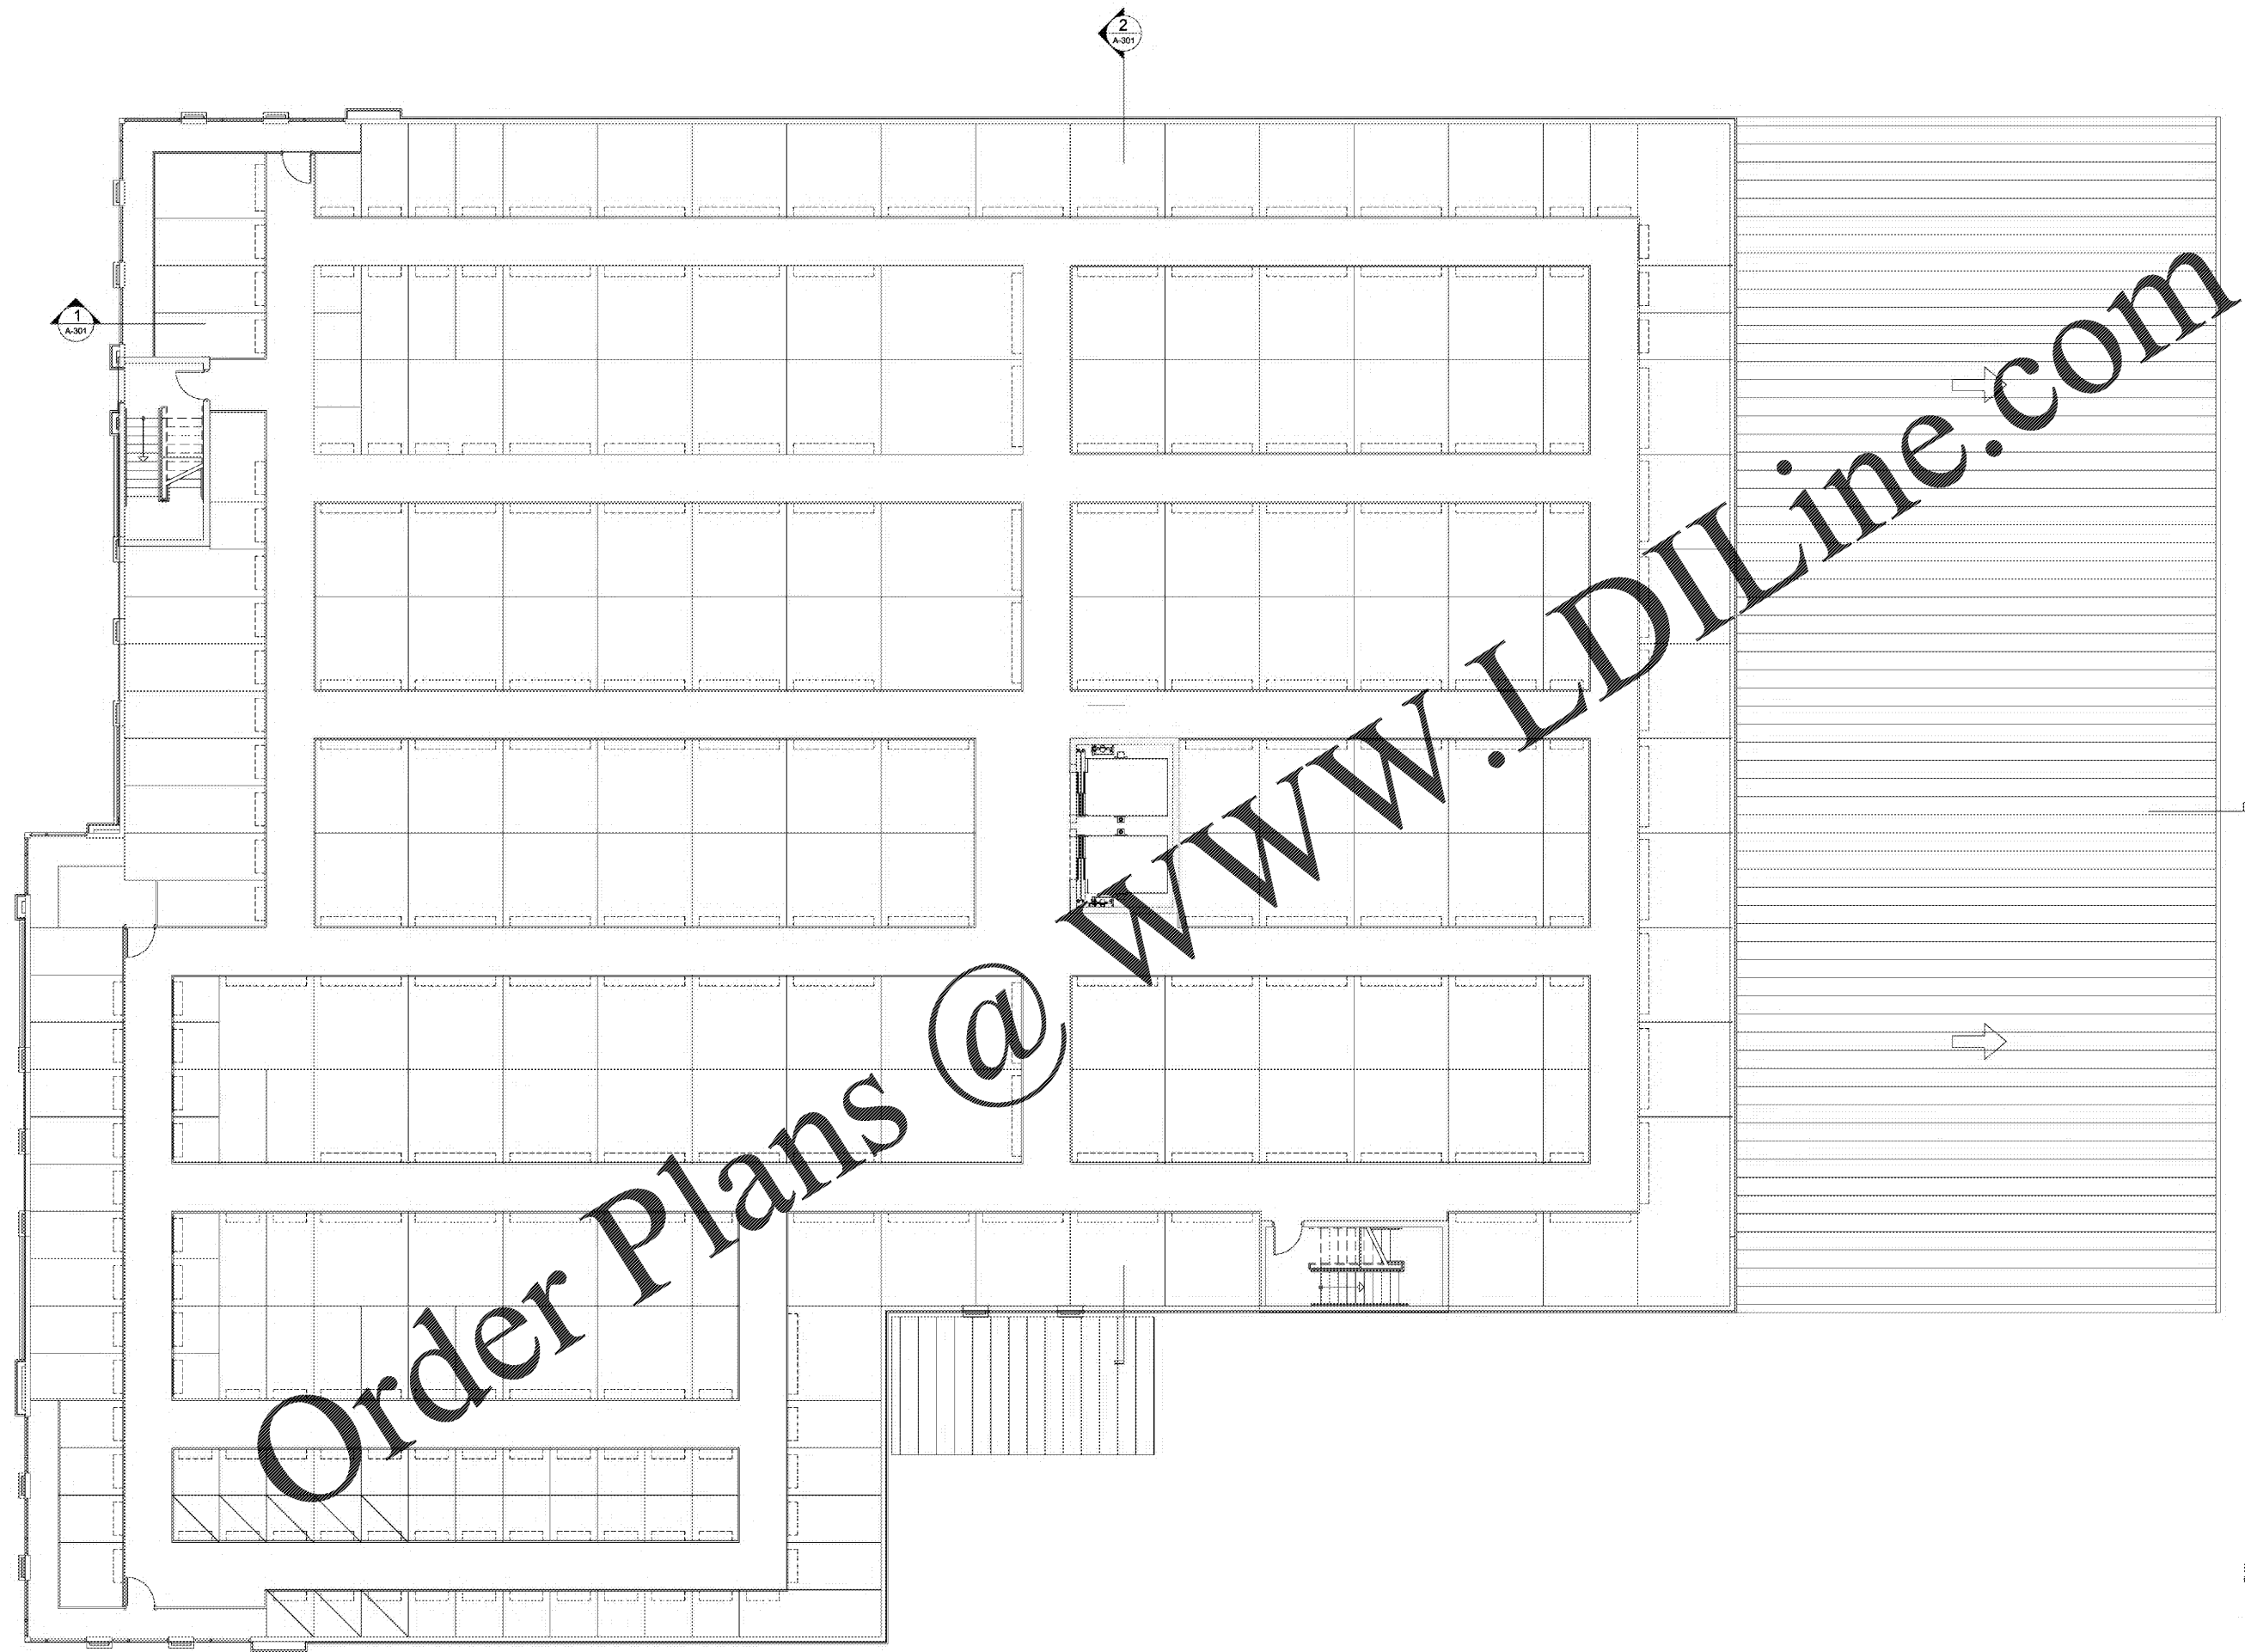

1 2 ND FLOOR PLAN
 1/8" = 1'-0"

