

NOT FOR CONSTRUCTION


FOR PRICING	11/2/2020
FOR REVIEW	10/21/2020
Issued / Revisions :	Appd. Date




Project :  
**Storage Facility**  
Country Club Rd.  
Winston-Salem, NC

Title :  
**ELEVATIONS**

Date :	
Project No. :	Drawn by :
	Sheet :

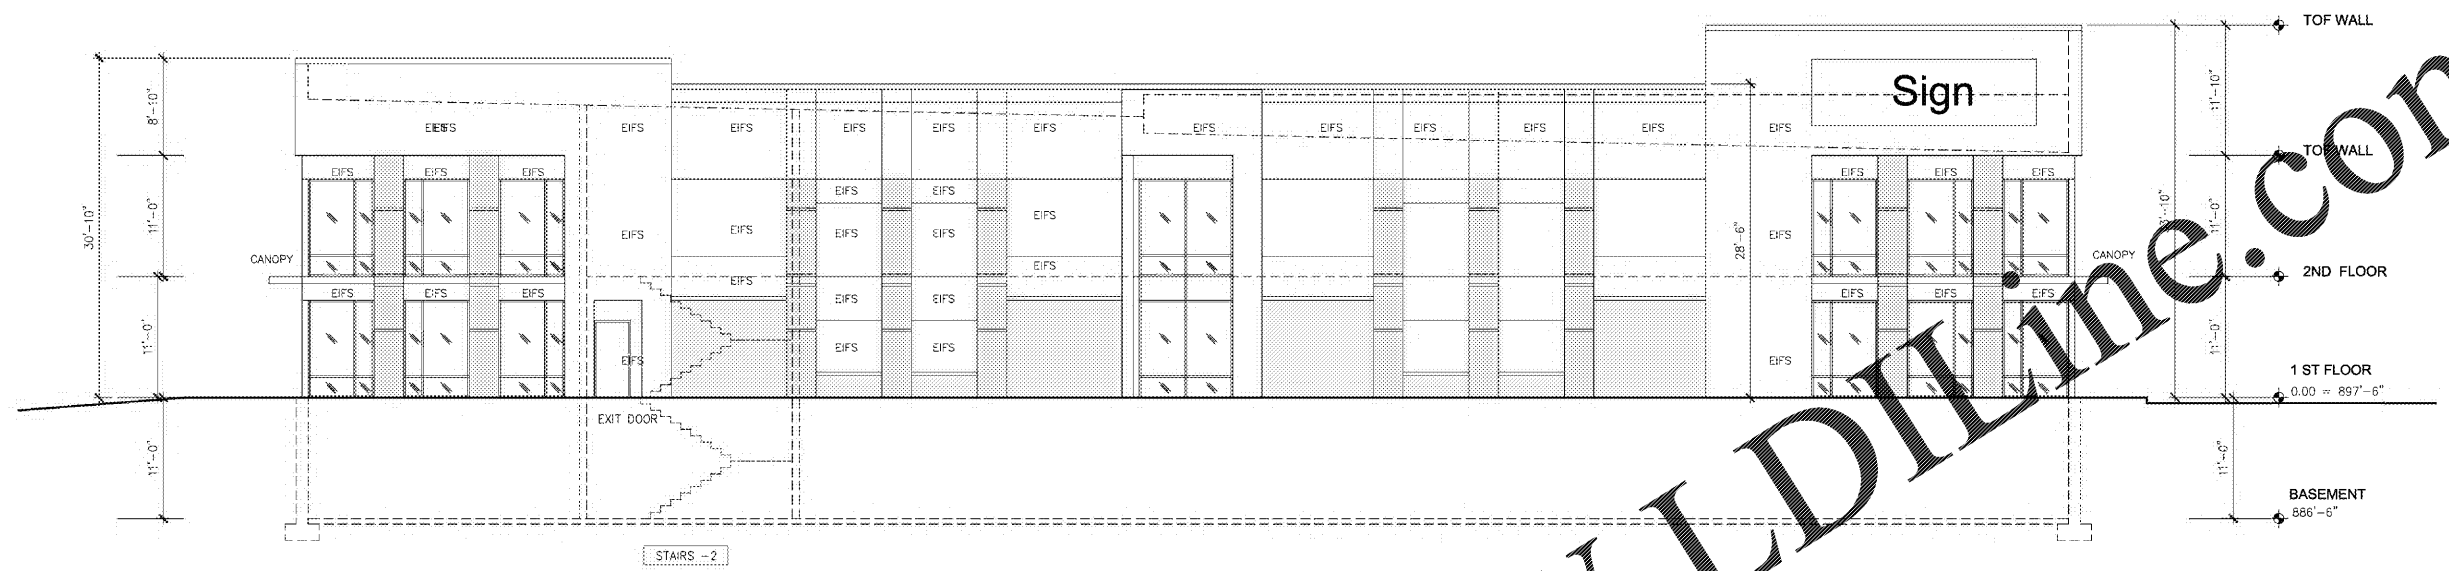

2 SOUTH ELEVATION  
1/8" = 1'-0"

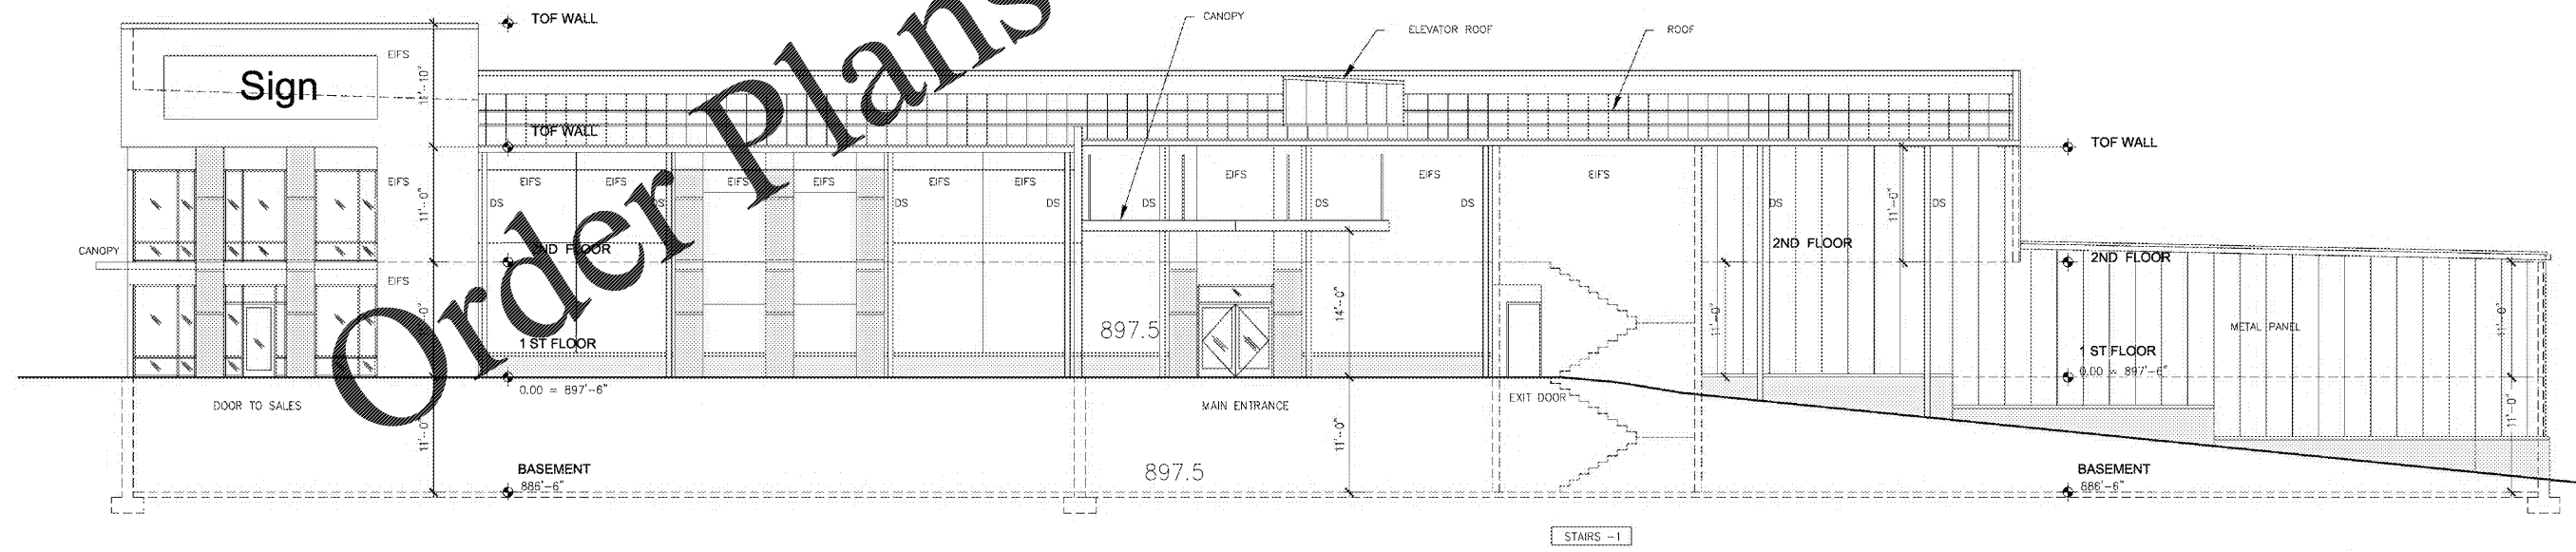

1 EAST ELEVATION  
1/8" = 1'-0"

Order Plans @ www.LDinline.com