

Architect :  
archSTUDIO7, PLLC  
301 N. MAIN STREET, SUITE 1201  
Winston-Salem, NC 27101  
Tel: 336.793.9600  
www.archstudio7.com  
Copyright Reserved

The Contractor shall verify and be responsible for all dimensions. DO NOT scale the drawing - any errors or omissions shall be reported to archSTUDIO7, PLLC without delay. The Copyrights to all designs and drawings are the property of archSTUDIO7, PLLC. Reproduction or use for any purpose other than that authorized by archSTUDIO7, PLLC is forbidden.

Consultants :  
Structural :  
Jerry W. Moorefield PE  
University Commercial Center  
7990 North Point Boulevard  
Winston-Salem, NC 27106  
Ph: 336.593.9623

Permit - Seal :

NOT FOR CONSTRUCTION


FOR PRICING	11/2/2020
FOR REVIEW	10/29/2020
FOR REVIEW	10/26/2020
Issued / Revisions :	Appd. Date



Client :  
**Storage Facility**  
Country Club Rd.  
Winston-Salem, NC

Title :  
**2ND FLOOR REFLECTED CEILING PLAN**

Date :  
Project No. : Drawn by :  
Sheet :

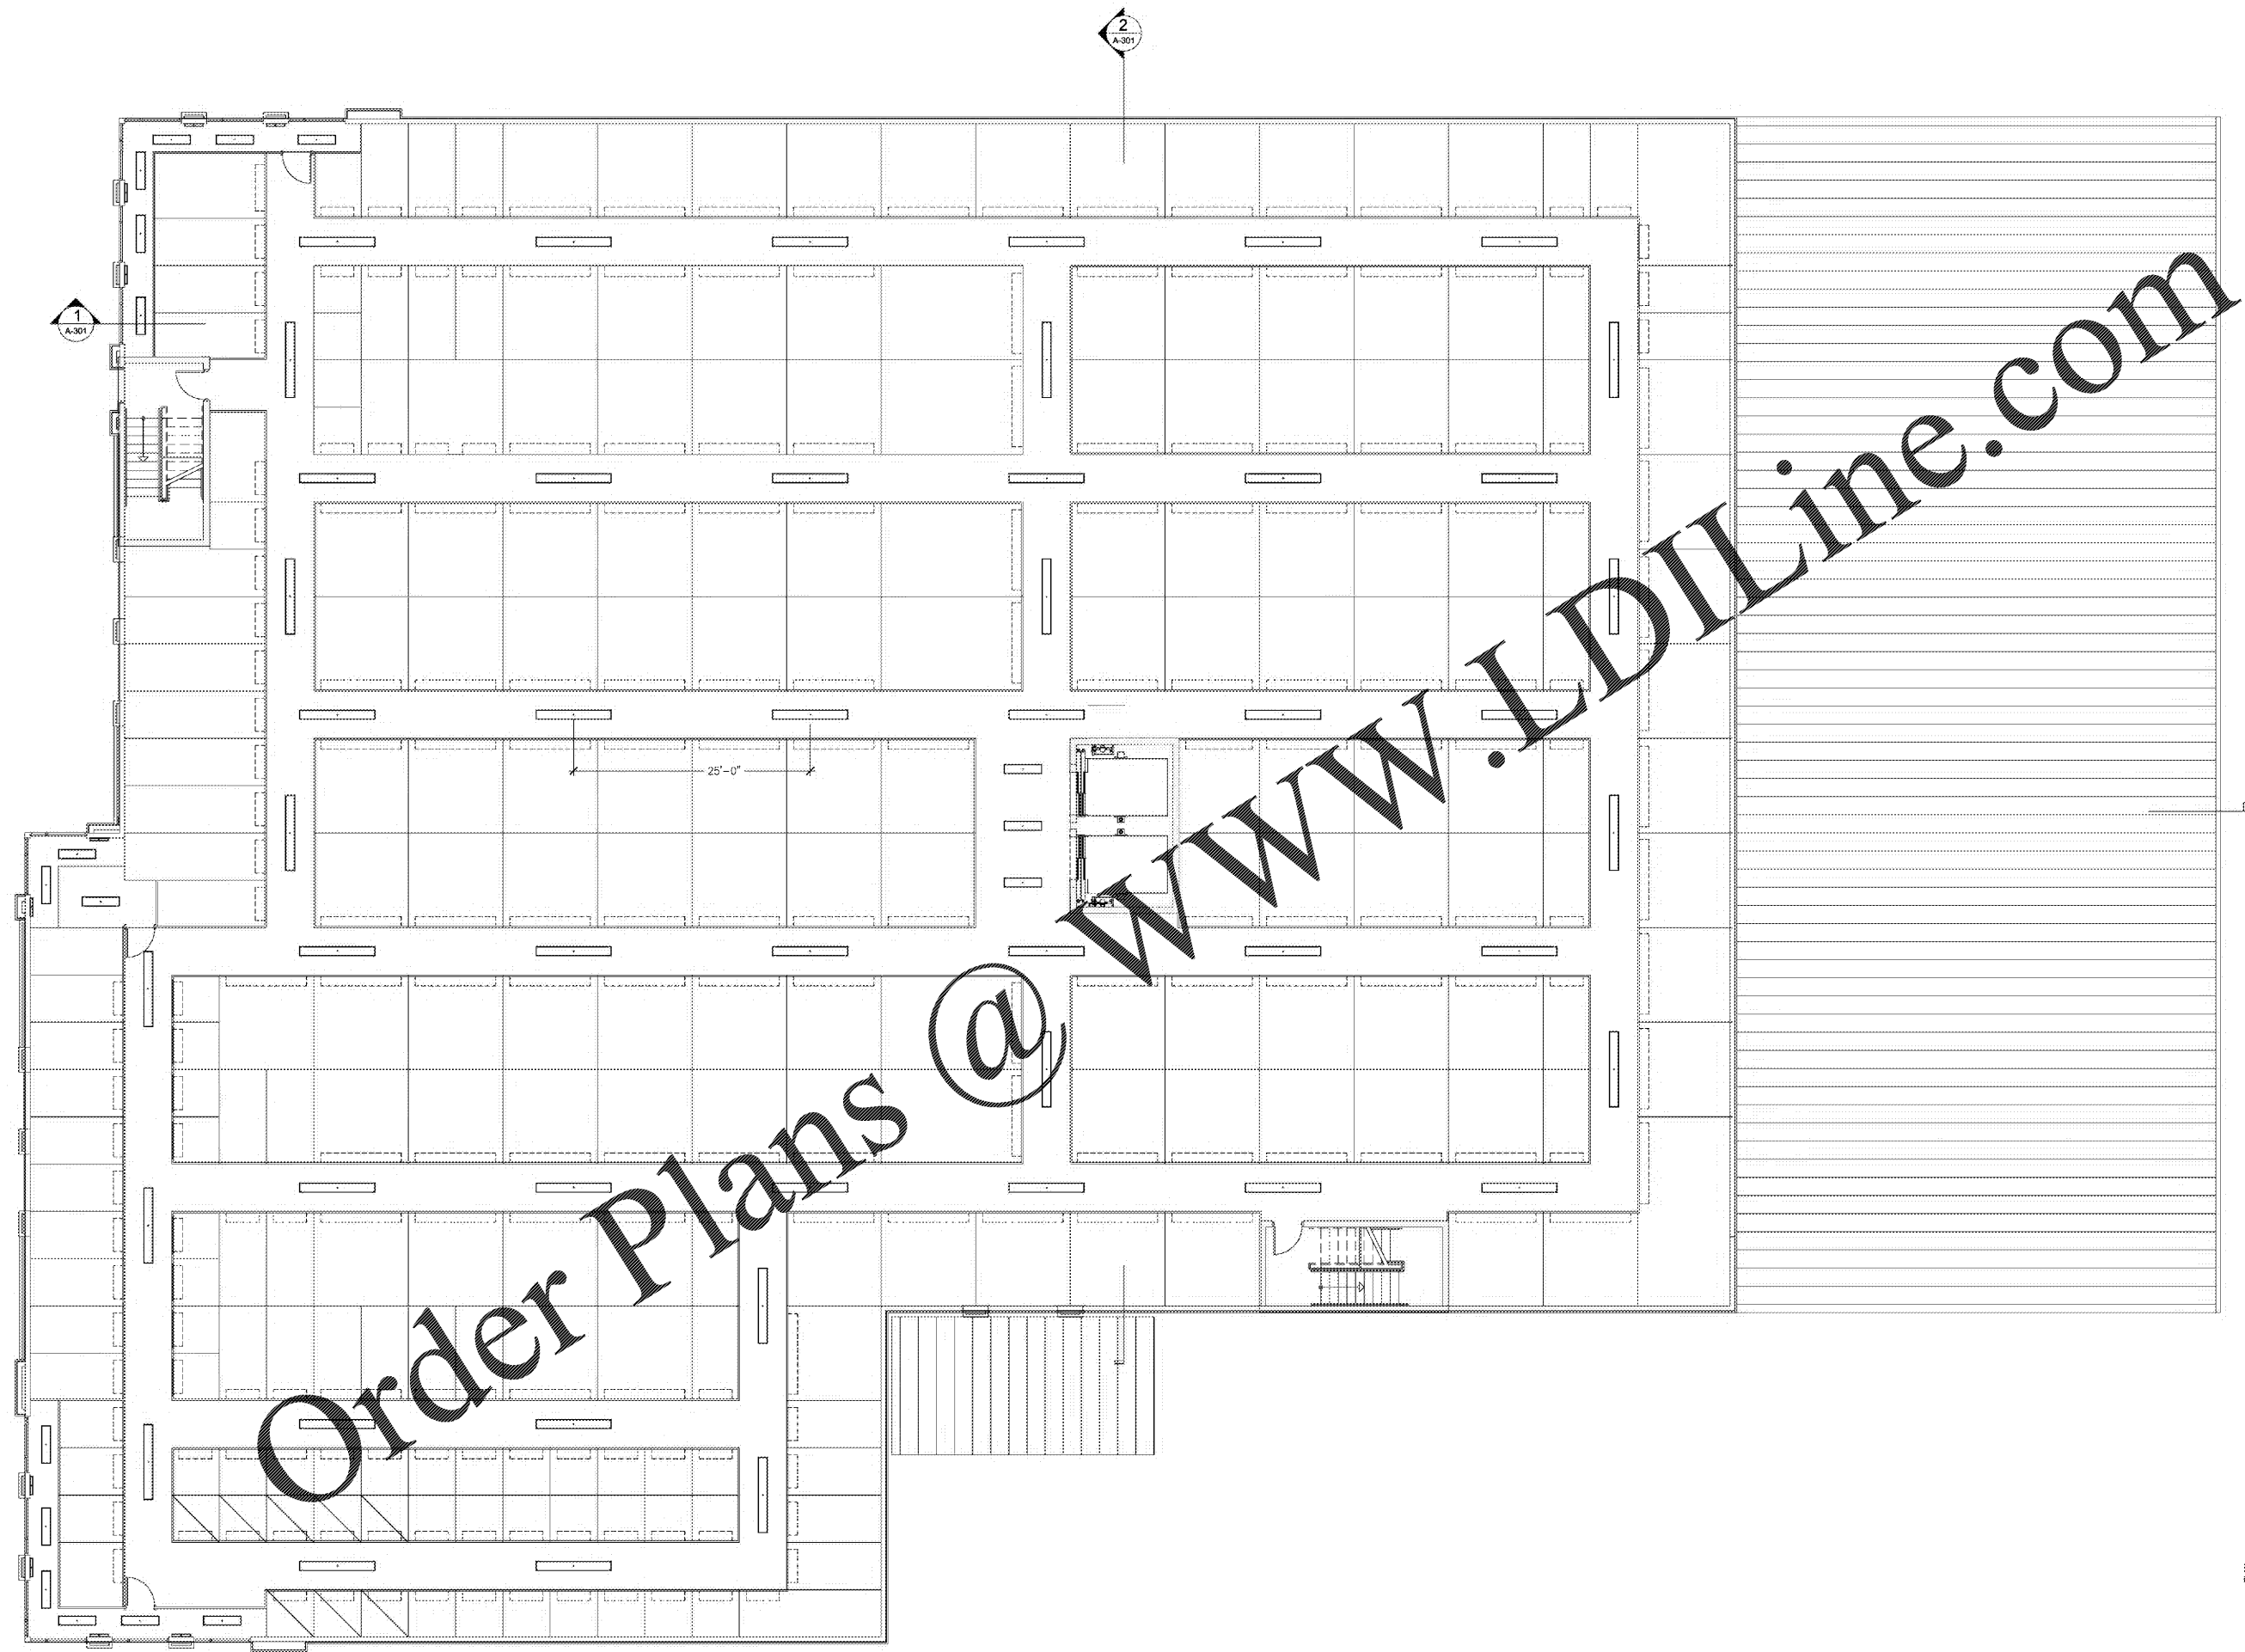

1 2ND FLOOR REFLECTED CEILING PLAN  
1/8" = 1'-0"

