



Express Oil Change & Tire Engineers
Right Hand Oil Change Building (Hurricane)
2265 O'Neal Lane
Baton Rouge, LA 70816

FINAL


No.	Description	Date
1	Revision 1	9/15/20

© 2020 Aho Architects, LLC. All Rights Reserved.

Floor Plan

Project number	20025
Date	08/27/2020
Drawn by	ARC
Checked by	TAA

OC-A100
Scale 1/4" = 1'-0"

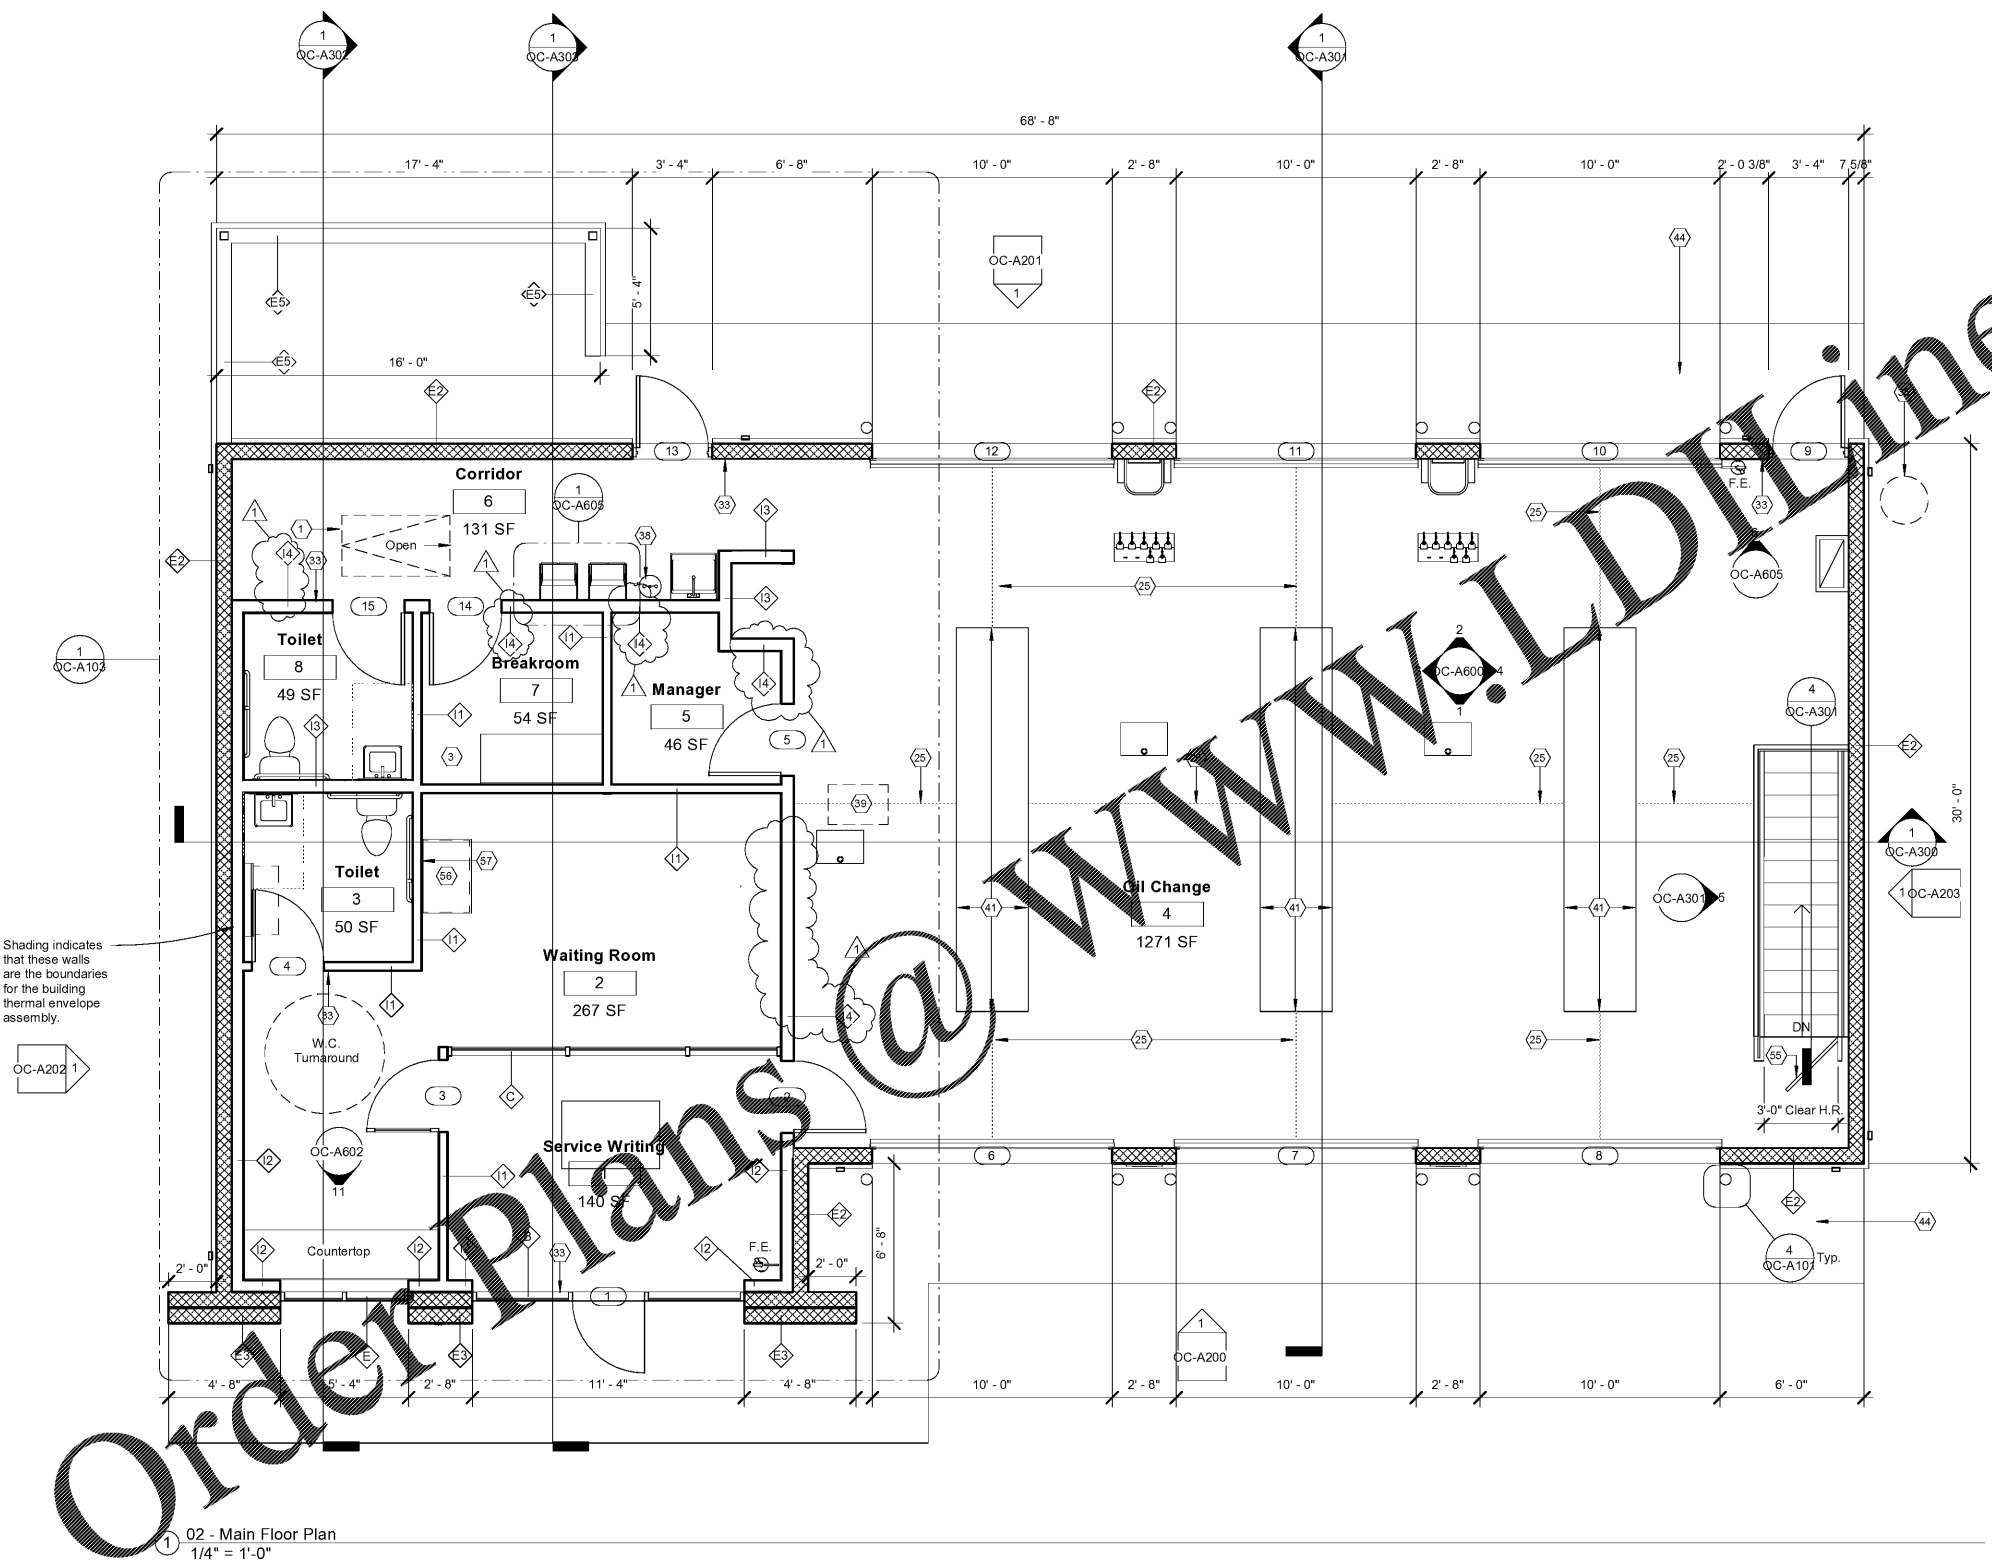

Order Plans @ WWW.LDOnline.com

02 - Main Floor Plan
1/4" = 1'-0"

