




09 - Dumpster Enclosure Plan
1/4" = 1'-0"

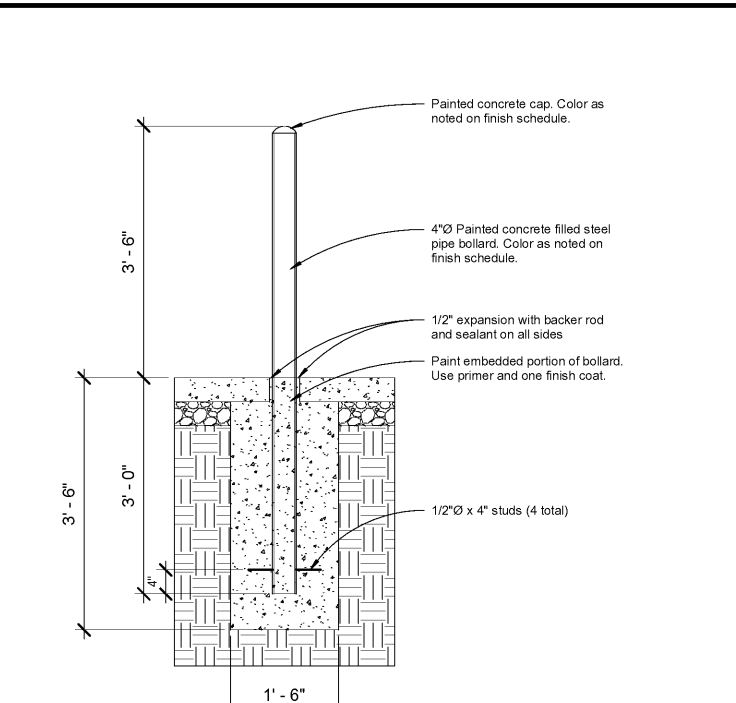


4 Bollard Detail
3/4" = 1'-0"

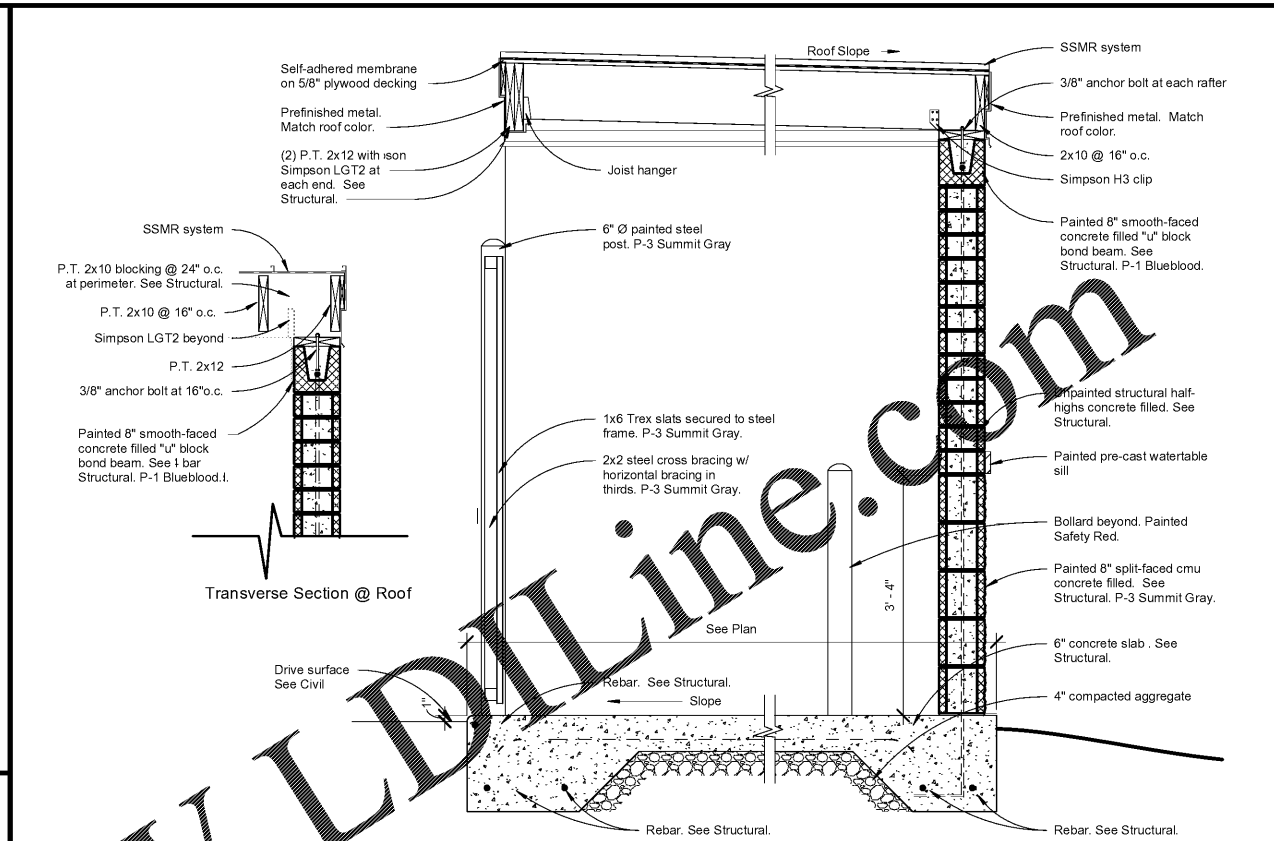


3 Dumpster Enclosure Section A1 Design
3/4" = 1'-0"

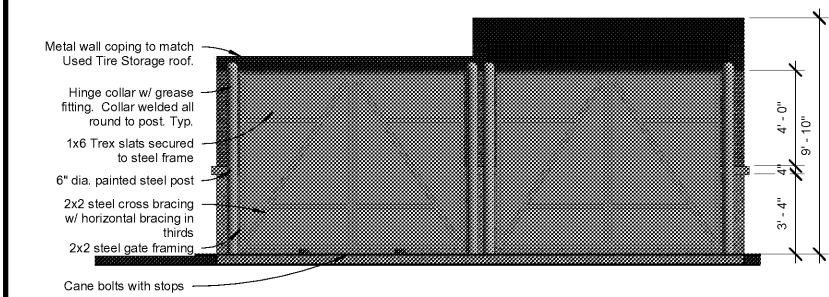


8 Dumpster Enclosure - Front
1/4" = 1'-0"

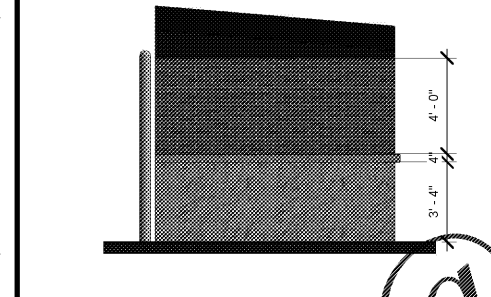


11 Dumpster Enclosure - Right
1/4" = 1'-0"

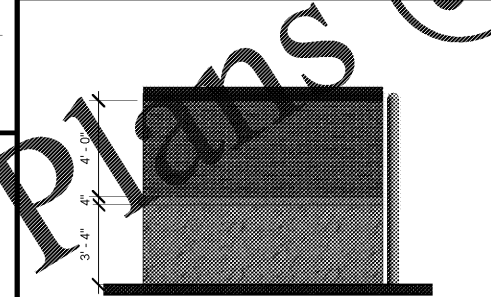


12 Dumpster Enclosure - Left
1/4" = 1'-0"

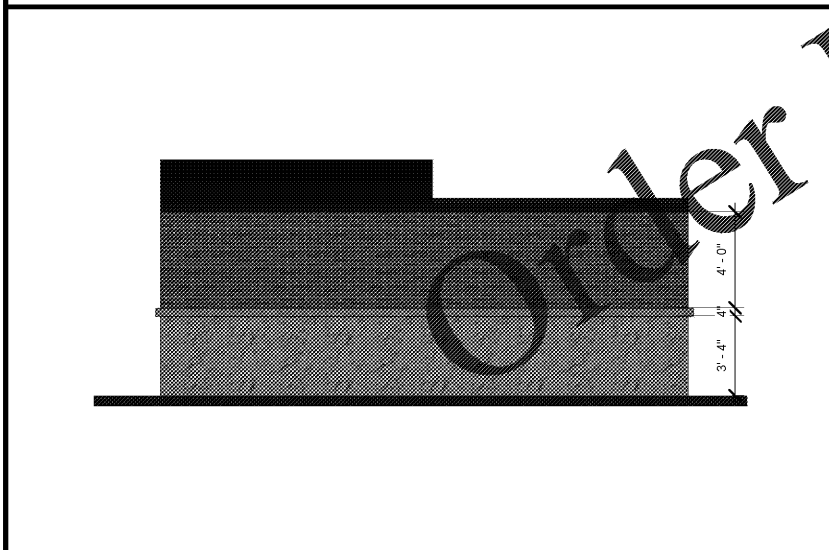

10 Dumpster Enclosure - Rear
1/4" = 1'-0"

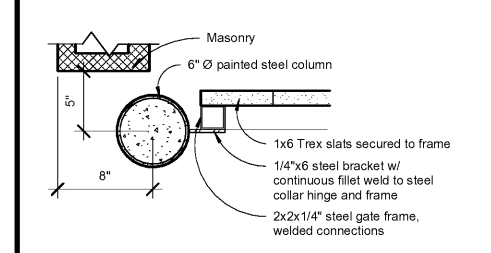

9 Dumpster Enclosure Detail
1 1/2" = 1'-0"

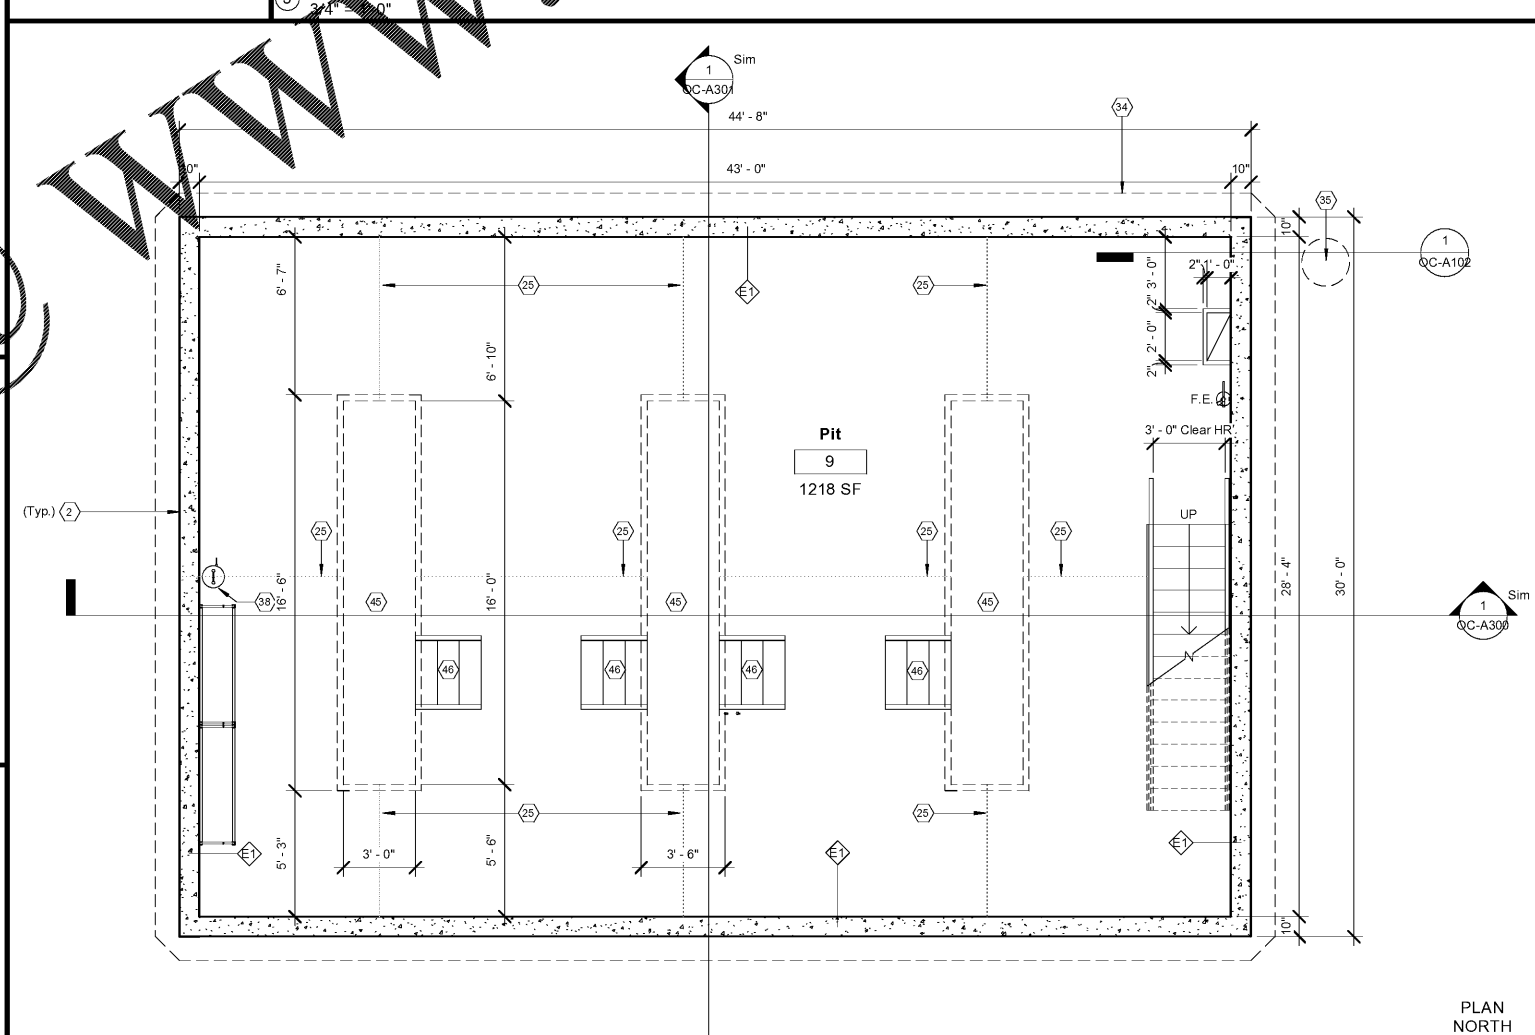

01 - Pit Floor Plan
1/4" = 1'-0"



Express Oil Change & Tire Engineers
Right Hand Oil Change Building (Hurricane)
2265 O'Neal Lane
Baton Rouge, LA 70816

FINAL

No.	Description	Date

© 2020 Aho Architects, LLC. All Rights Reserved.

Pit Floor Plan and Site Details

Project number 20025
Date 08/27/2020
Drawn by ARC
Checked by TAA

OC-A101
Scale As indicated