



1 02 - Enlarged Plan
3/8" = 1'-0"

PLAN NORTH

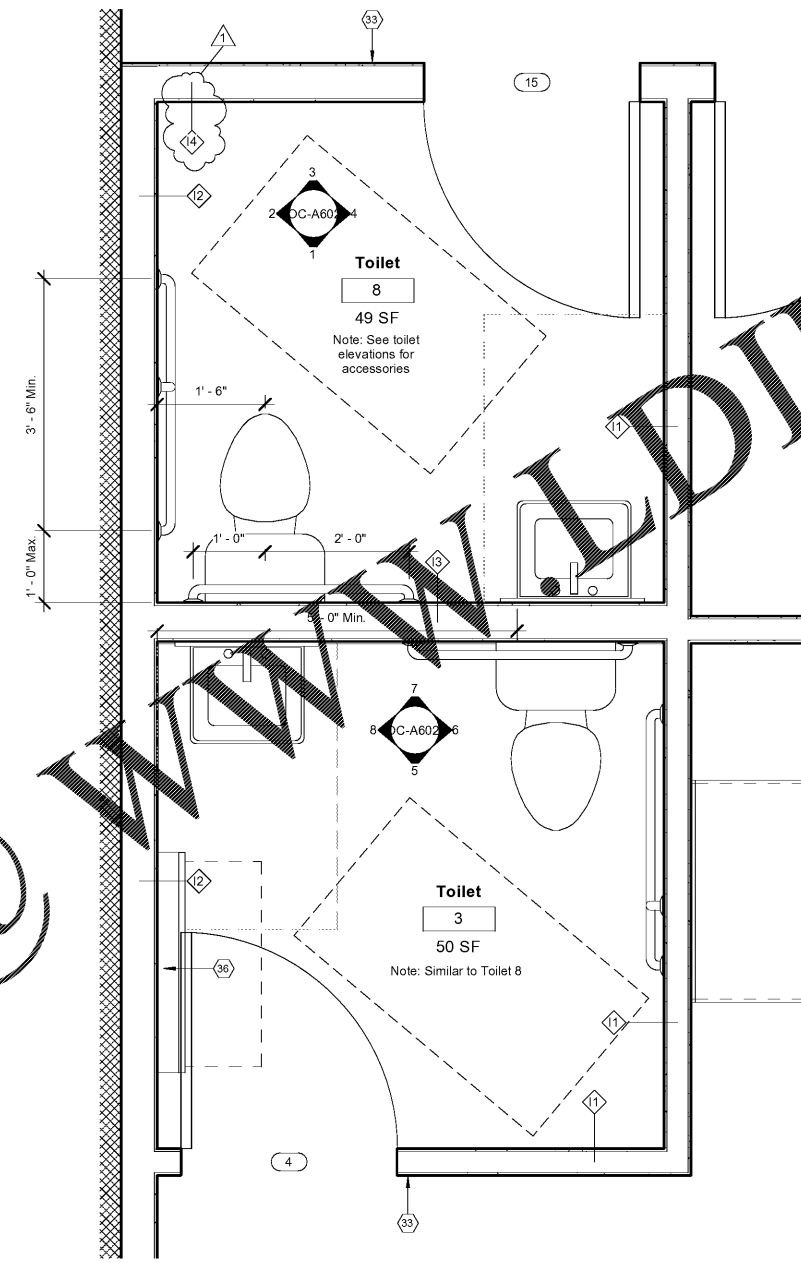

2 02 - Enlarged Plan - Toilets
3/4" = 1'-0"

PLAN NORTH

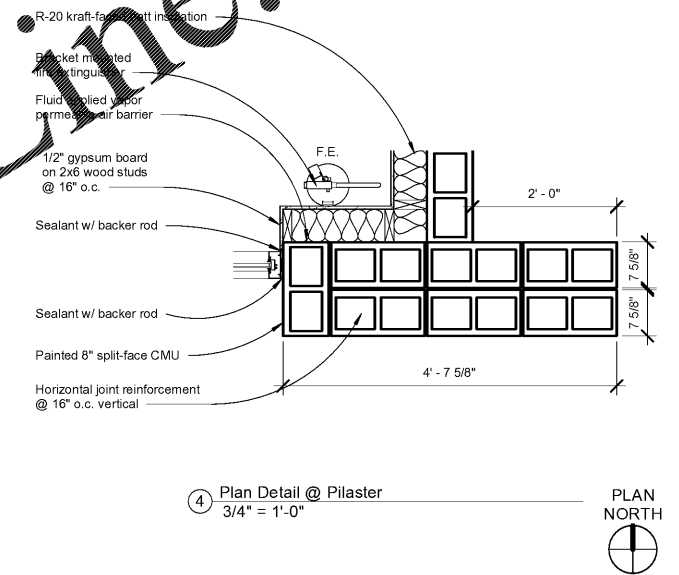

4 Plan Detail @ Pilaster
3/4" = 1'-0"

PLAN NORTH



Express Oil Change & Tire Engineers
Right Hand Oil Change Building (Hurricane)

2265 O'Neal Lane
Baton Rouge, LA 70816

FINAL

No.	Description	Date
1	Revision 1	9/15/20

© 2020 Aho Architects, LLC. All Rights Reserved.

Enlarged Floor Plans and Details

Project number	20025
Date	08/27/2020
Drawn by	ARC
Checked by	TAA

OC-A103

Scale As indicated