



Express Oil Change & Tire Engineers
Right Hand Oil Change Building (Hurricane)
2265 O'Neal Lane
Baton Rouge, LA 70816



FINAL

No.	Description	Date

© 2020 Aho Architects, LLC. All Rights Reserved.

Roof Plan

Project number	20025
Date	08/27/2020
Drawn by	ARC
Checked by	TAA
Scale	As indicated

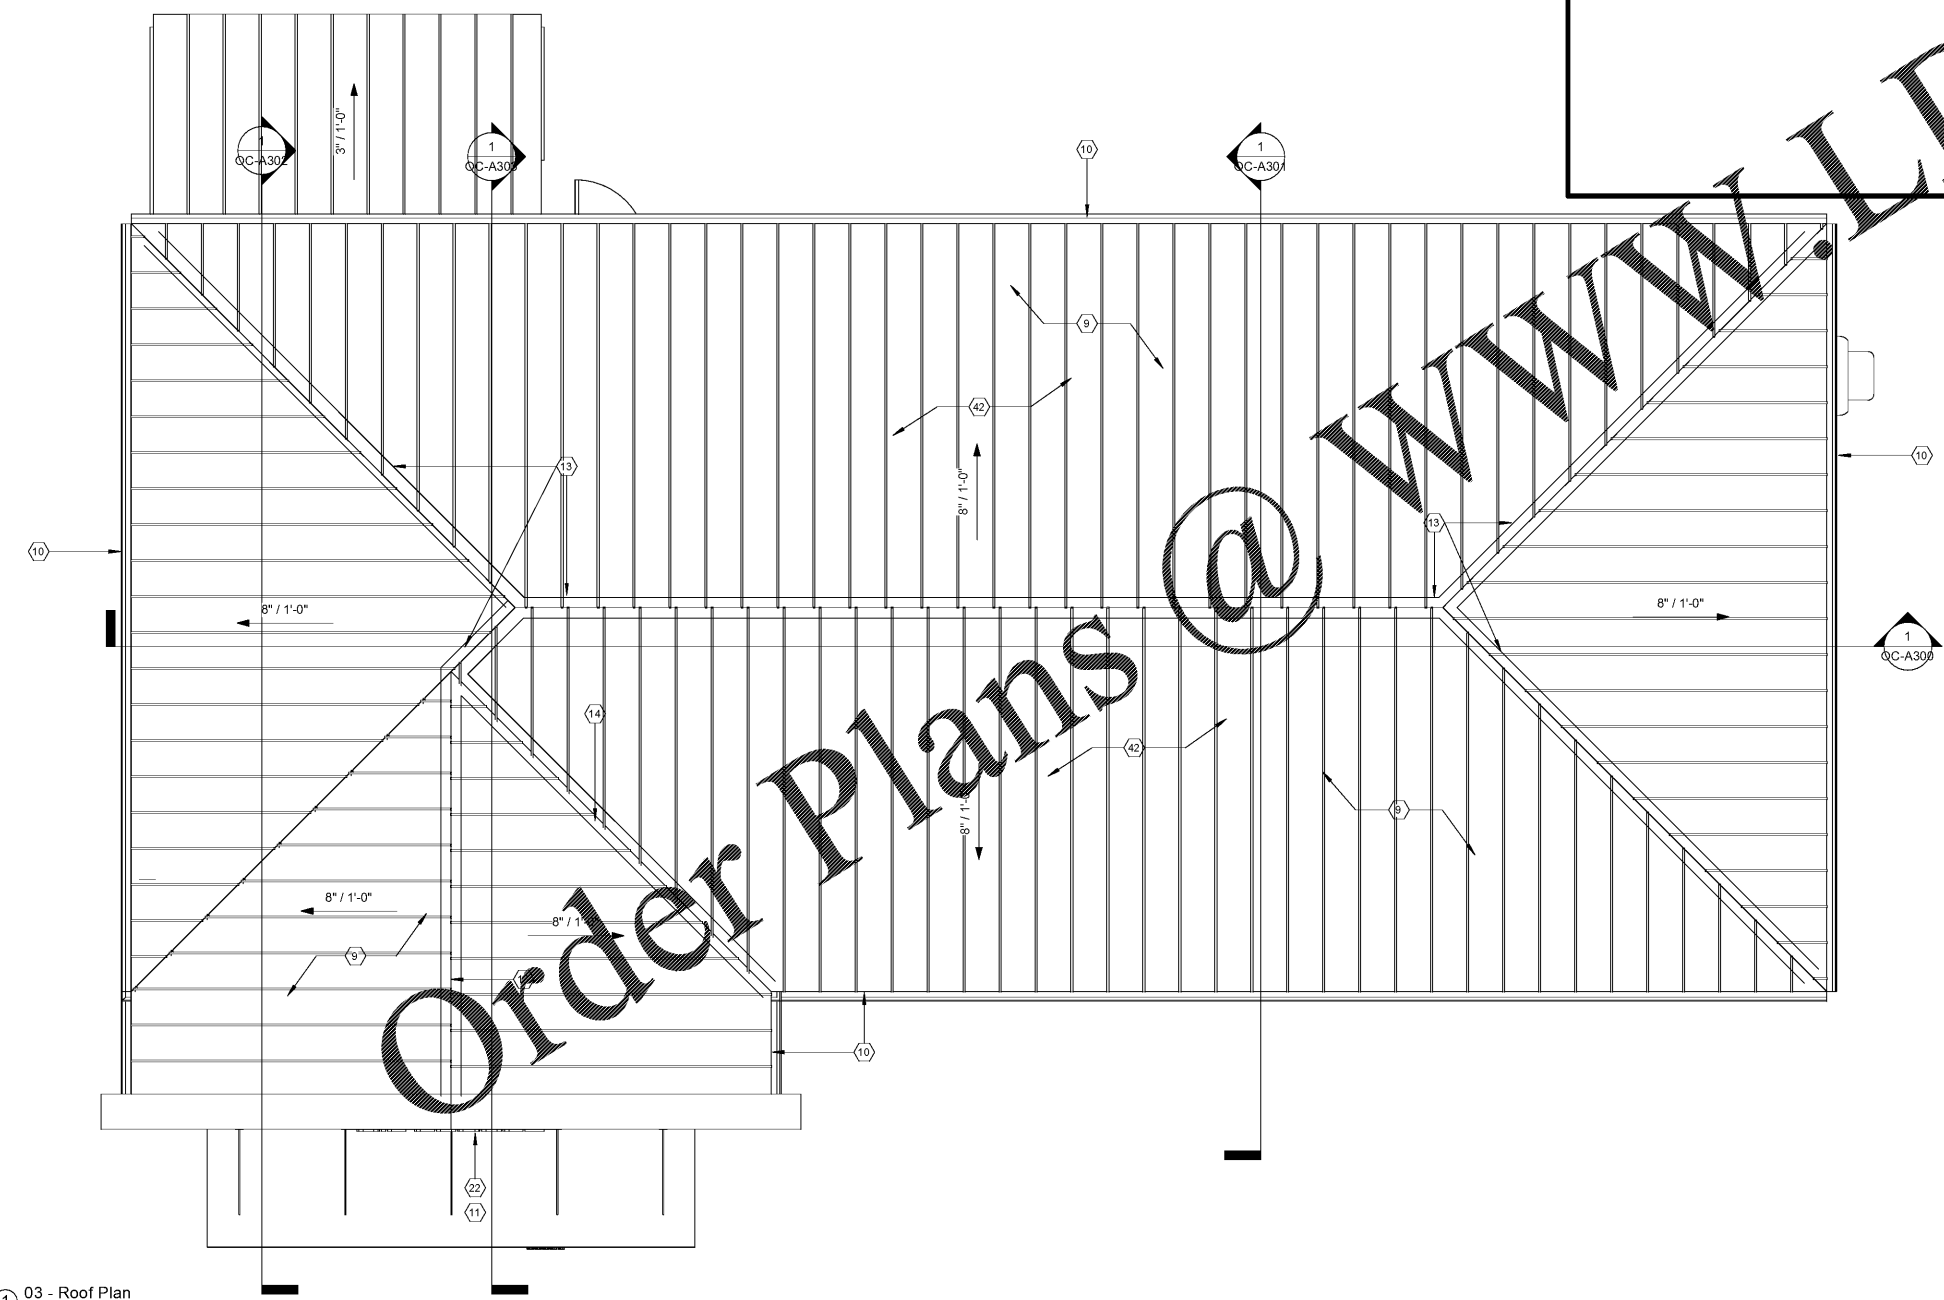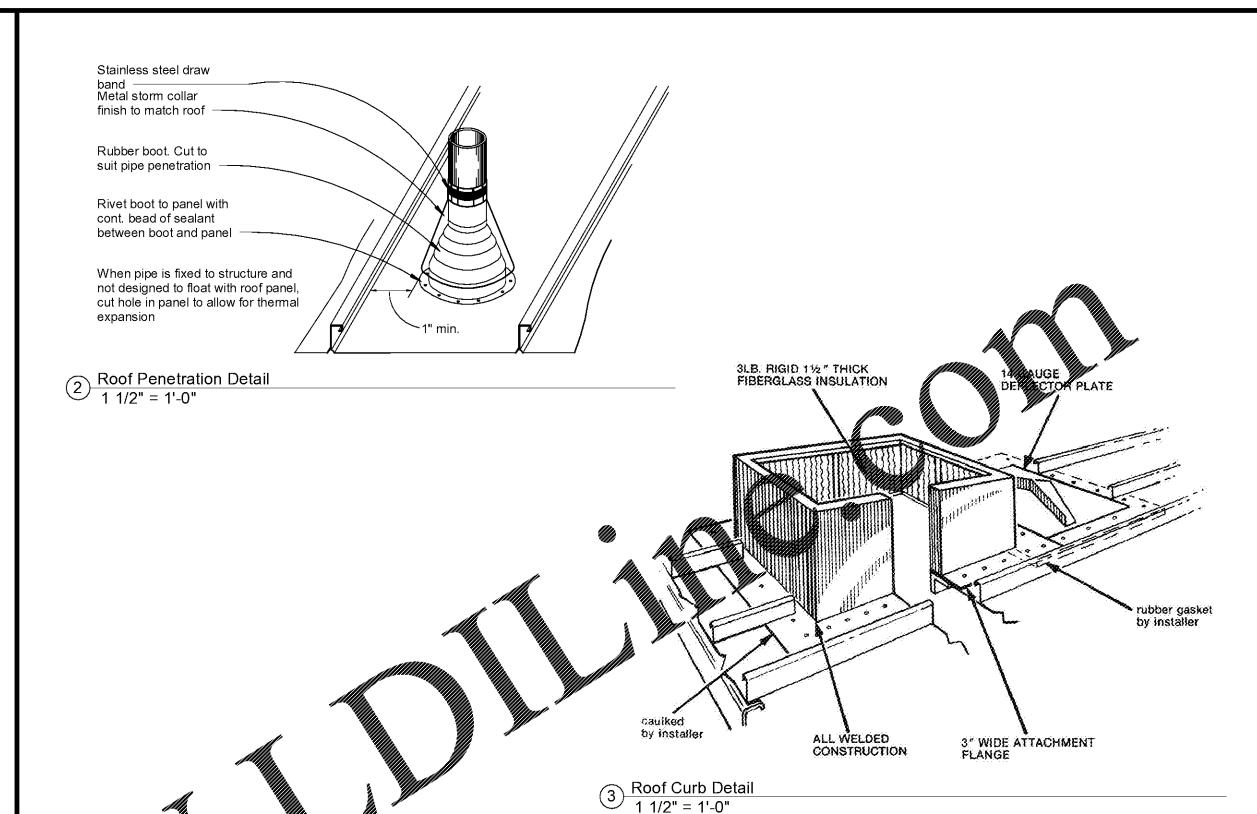

Order Plans @ WWW.LDILINE.COM