



Express Oil Change & Tire Engineers
 Right Hand Oil Change Building (Hurricane)
 2265 O'Neal Lane
 Baton Rouge, LA 70816

FINAL

No.	Description	Date


© 2020 Aho Architects, LLC. All Rights Reserved.

Exterior Elevation - Rear

Project number 20025
 Date 08/27/2020
 Drawn by ARC
 Checked by TAA

OC-A201
 Scale 1/4" = 1'-0"

9/28/2020 3:23:37 PM

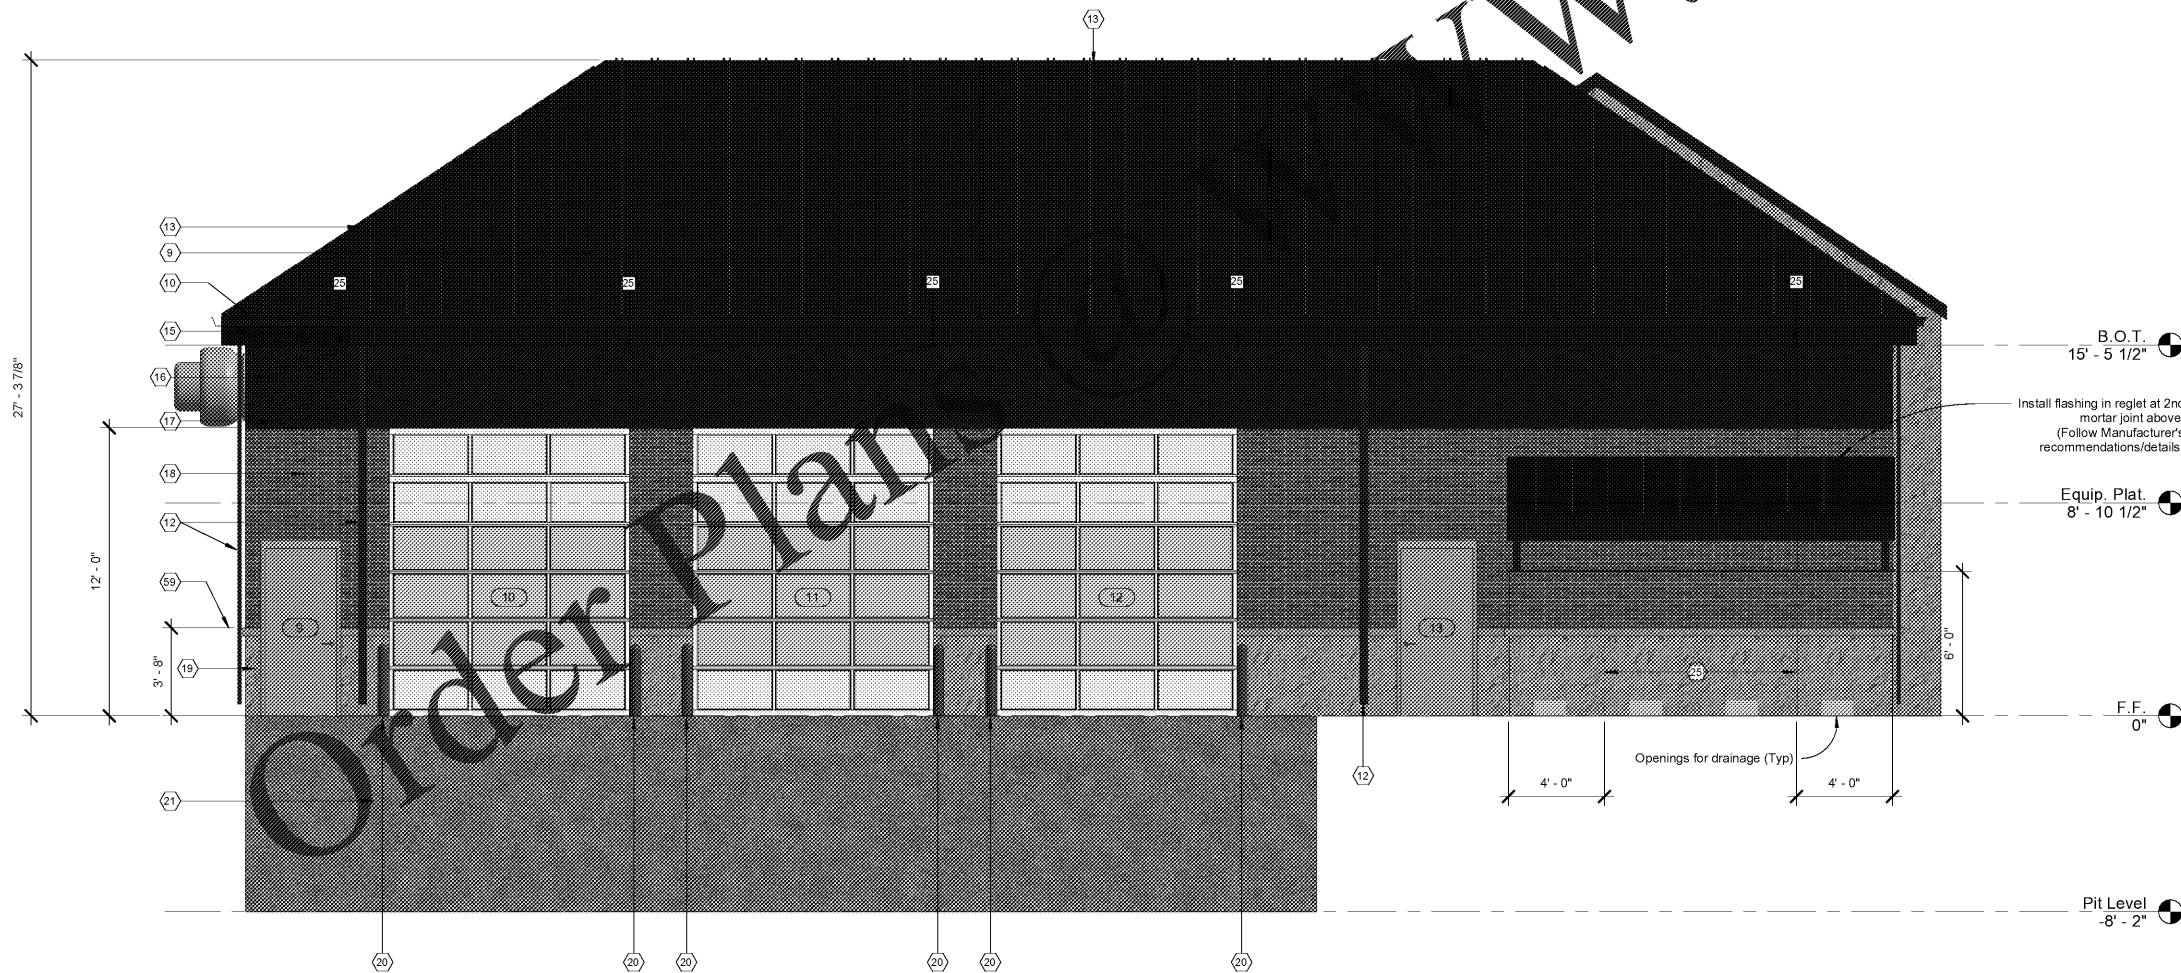

1 Rear Elevation
 1/4" = 1'-0"

Order Plan
 www.LDILine.com