



Express Oil Change & Tire Engineers  
 Right Hand Oil Change Building (Hurricane)  
 2265 O'Neal Lane  
 Baton Rouge, LA 70816


FINAL

No.	Description	Date

© 2020 Aho Architects, LLC. All Rights Reserved.

Exterior Elevation - Left

Project number	20025
Date	08/27/2020
Drawn by	ARC
Checked by	TAA
<b>OC-A202</b>	
Scale	1/4" = 1'-0"

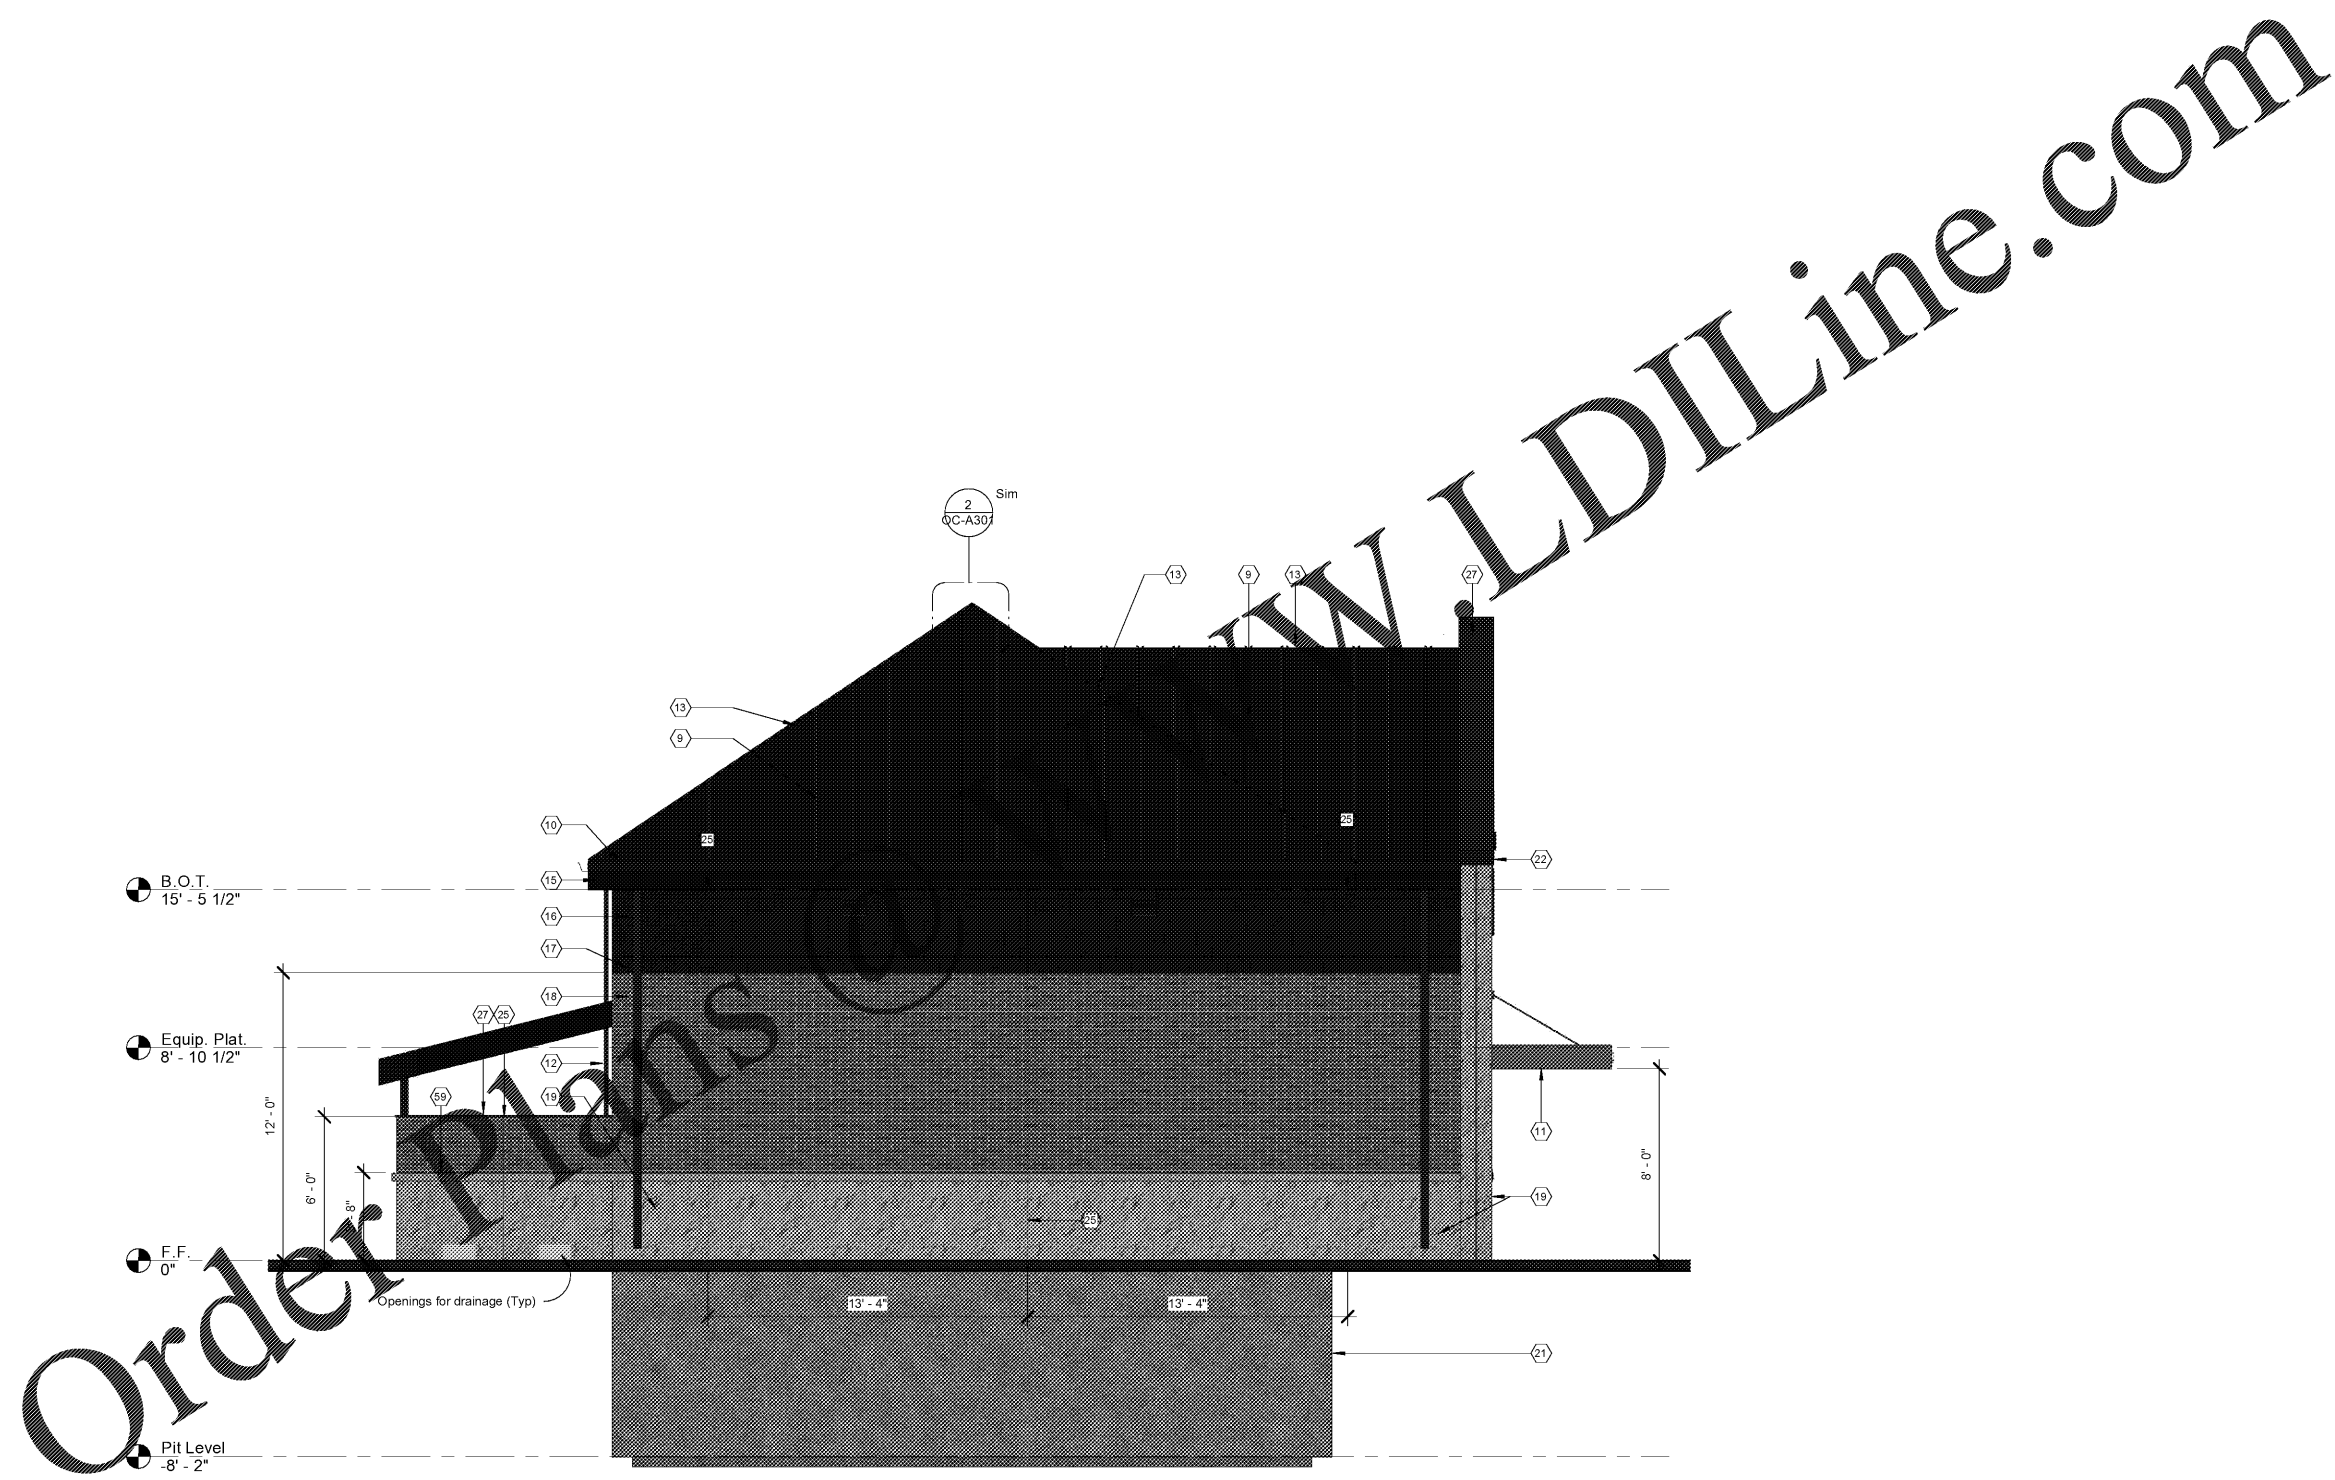

1 Left Elevation  
 1/4" = 1'-0"