

Note: This plan is to show the building as it relates to the site. A complete set of Civil drawings are to be submitted to the AHJ independent of this submittal. Refer to those drawings for actual information.



Express Oil Change & Tire Engineers
 Service Building (Hurricane)
 2265 O'Neal Lane
 Baton Rouge, LA 70816


FINAL

| No. | Description | Date |
|-----|-------------|------|
| | | |
| | | |
| | | |
| | | |
| | | |
| | | |
| | | |
| | | |
| | | |
| | | |

© 2020 Aho Architects, LLC. All Rights Reserved.

Architectural Site Plan

| | |
|-----------------|------------|
| Project number | 20025 |
| Date | 08/27/2020 |
| Drawn by | ARC |
| Checked by | TAA |
| SV-AS100 | |
| Scale | N.T.S. |

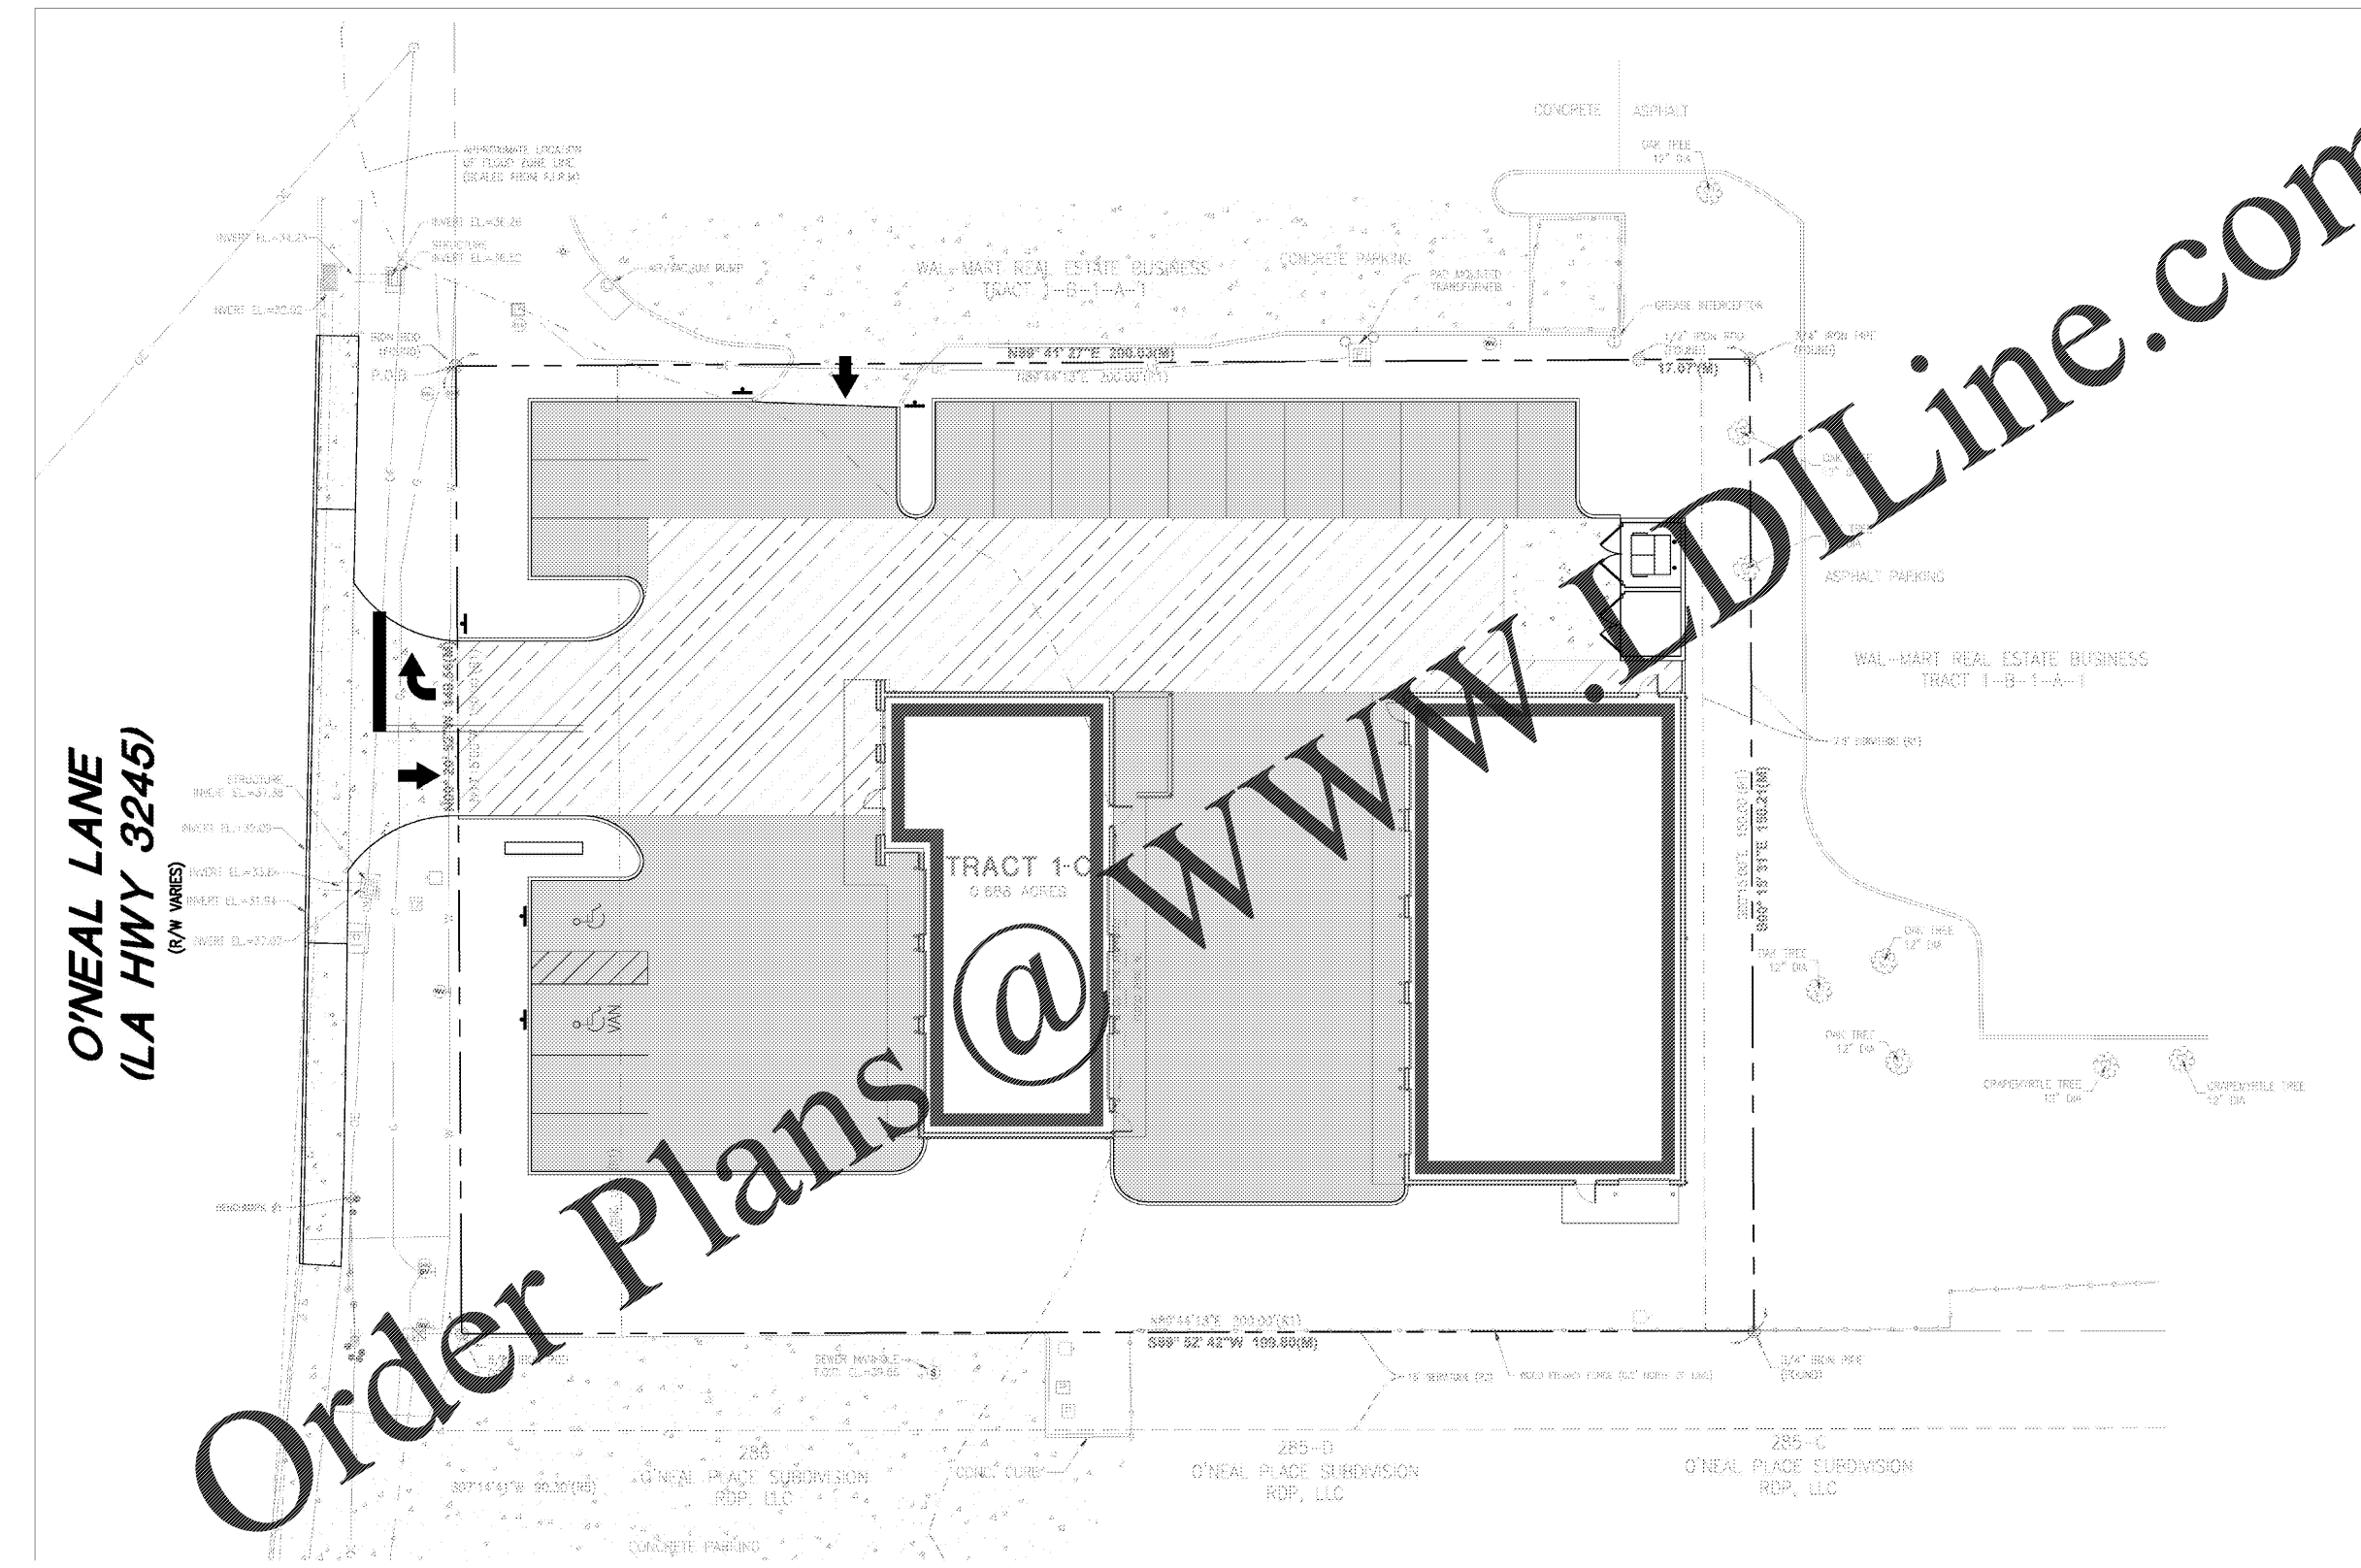

**O'NEAL LANE
(LA HWY 3245)**
(R/W VARIES)

Order Plans @

1 Architectural Site Plan
N.T.S.

