



**Express Oil Change & Tire Engineers**  
 Service Building (Hurricane)  
 2265 O'Neal Lane  
 Baton Rouge, LA 70816

FINAL

No.	Description	Date
1	ASI #1	09/23/2020

© 2020 Aho Architects, LLC.  
 All Rights Reserved.


Floor Plan

Project number 20025  
 Date 08/27/2020  
 Drawn by ARC  
 Checked by TAA

**SV-A100**

Scale 1/4" = 1'-0"

9/23/2020 3:25:12 PM

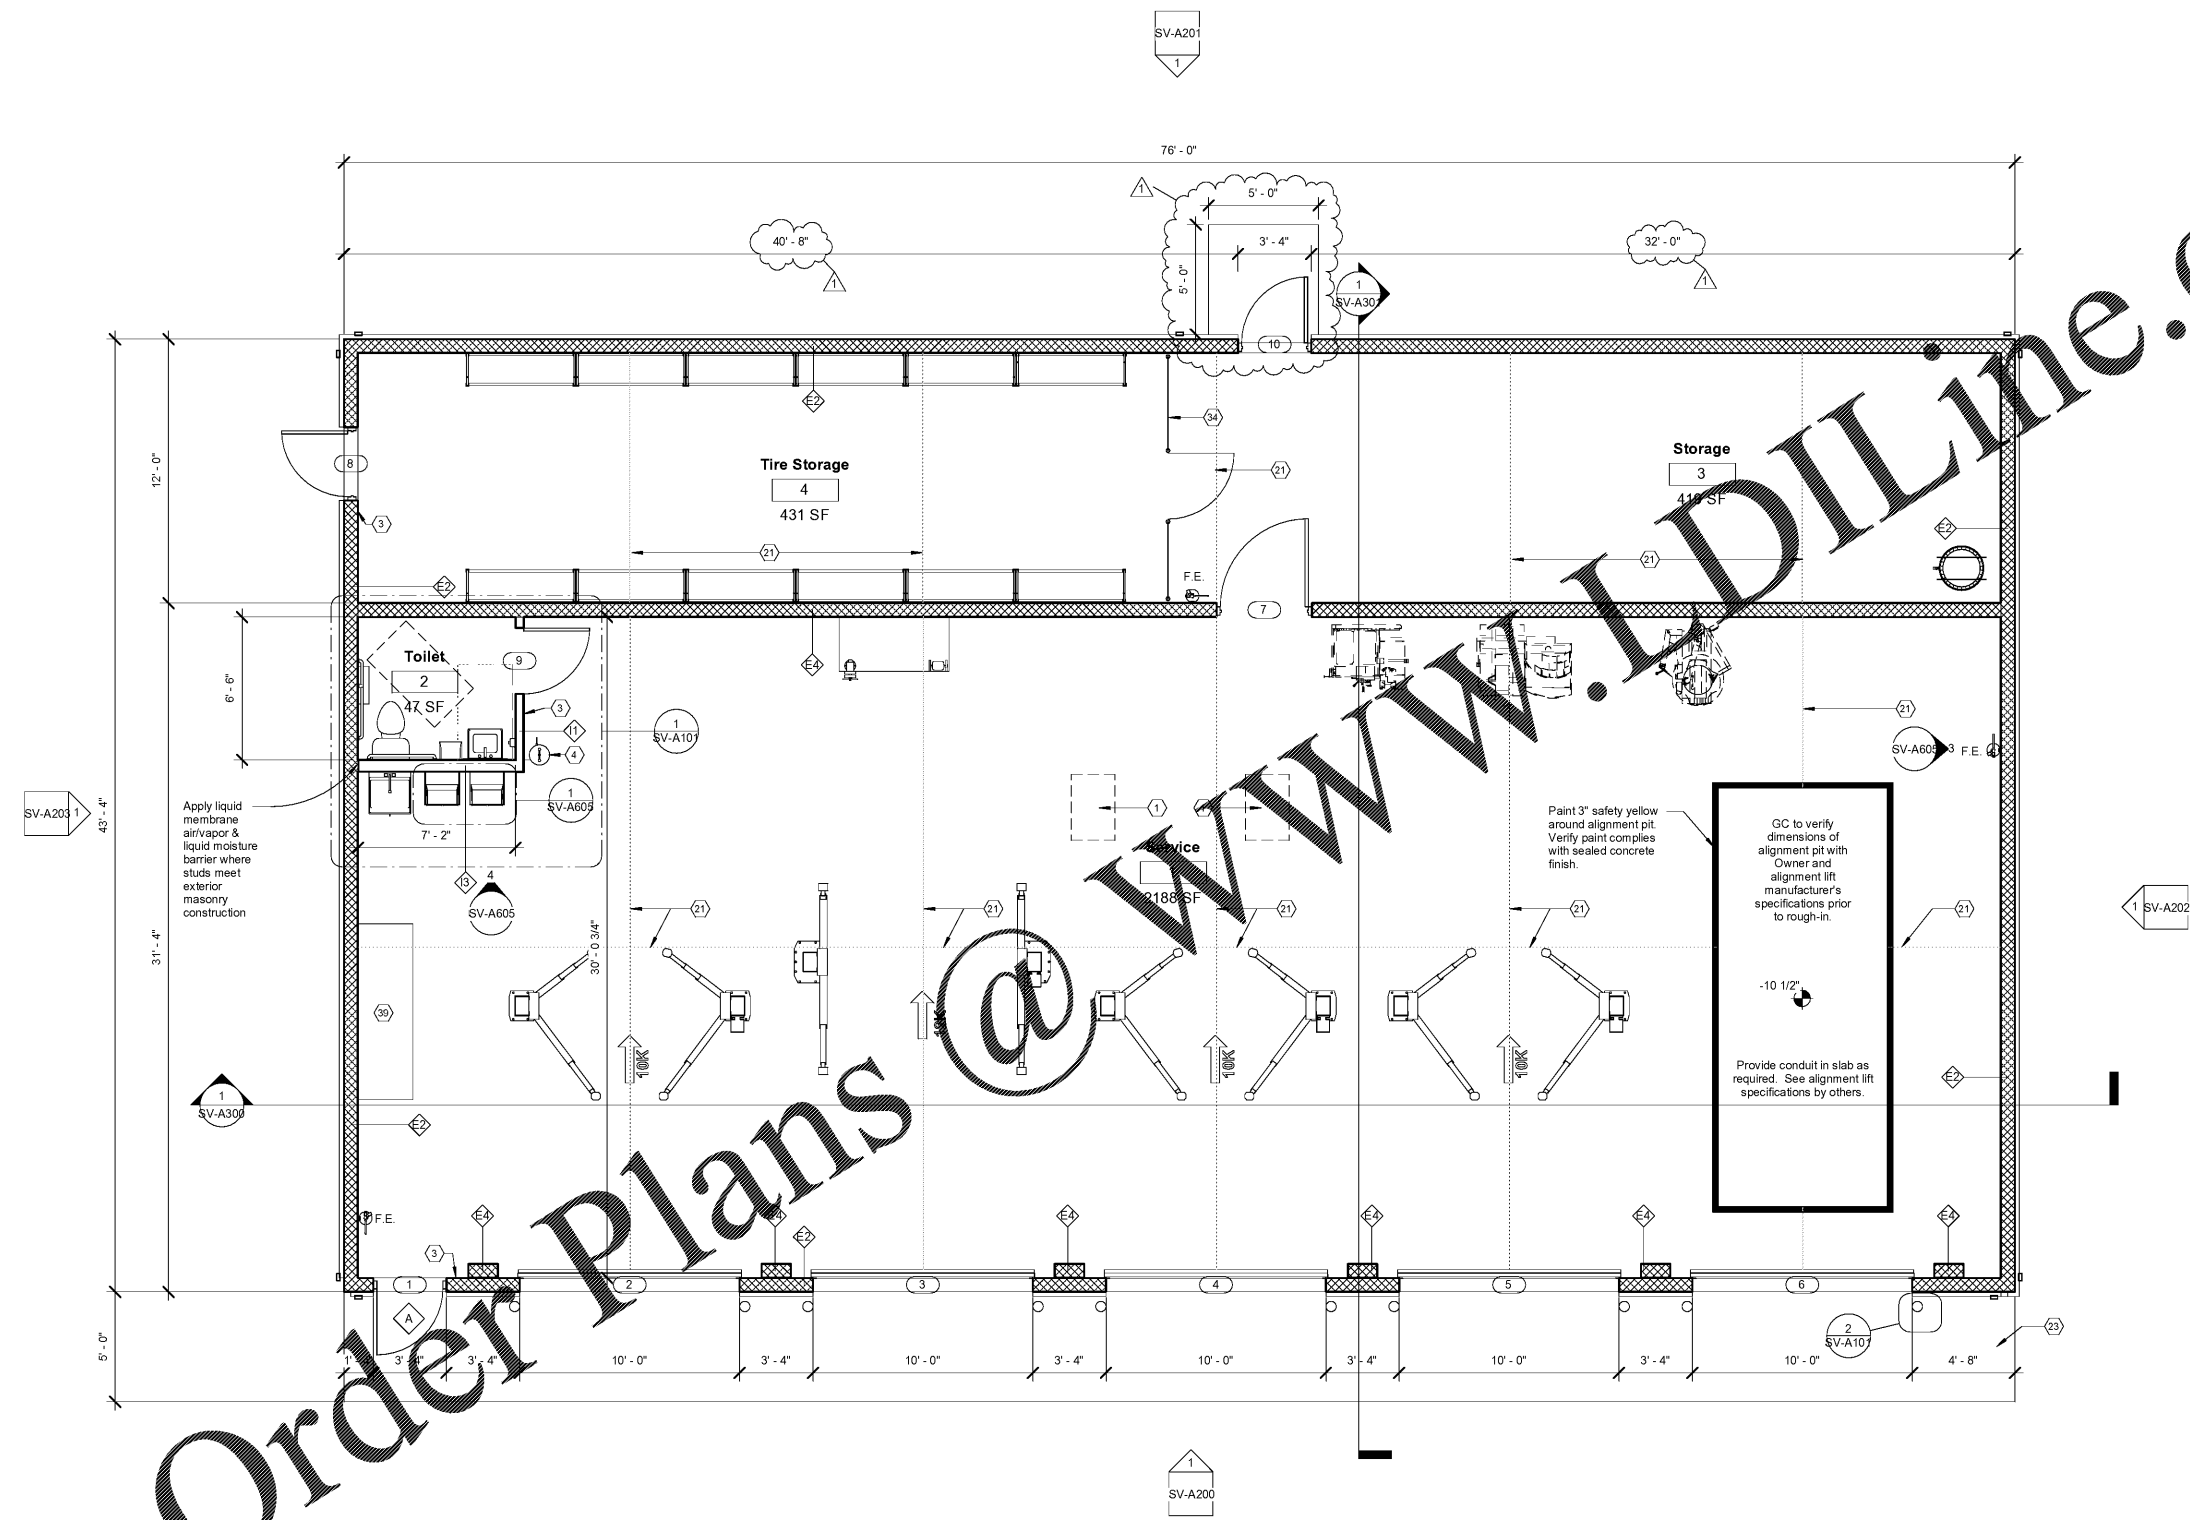

① 01 - Floor Plan  
 1/4" = 1'-0"

