



Express Oil Change & Tire Engineers

Service Building (Hurricane)

2265 O'Neal Lane
Baton Rouge, LA 70816

FINAL

No.	Description	Date


© 2020 Aho Architects, LLC.
All Rights Reserved.

Reflected Ceiling Plans / Legend

Project number	20025
Date	08/27/2020
Drawn by	ARC
Checked by	TAA

SV-A103

Scale 1/4" = 1'-0"

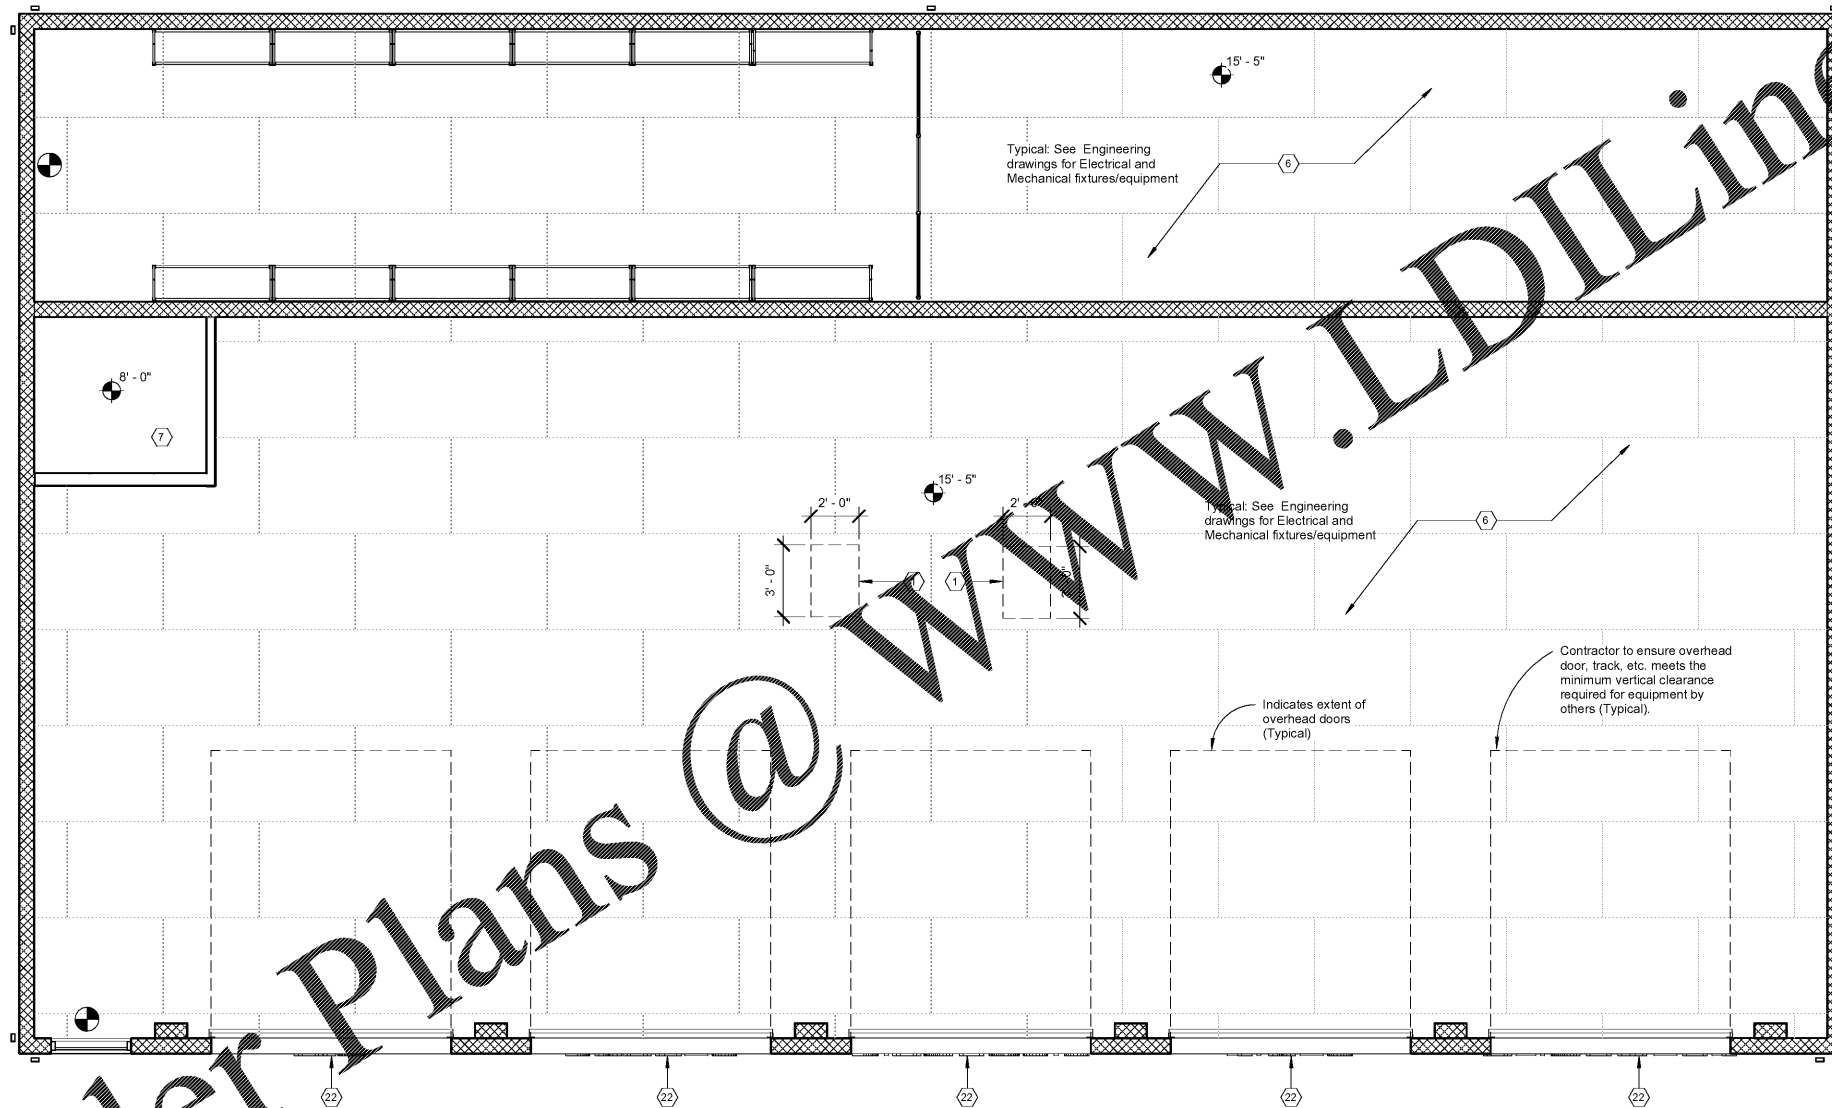

① 05 - Reflected Ceiling Plan
1/4" = 1'-0"



Order Plans @ WWW.LDILine.com