



Express Oil Change & Tire Engineers  
 Service Building (Hurricane)  
 2265 O'Neal Lane  
 Baton Rouge, LA 70816

FINAL

No.	Description	Date


© 2020 Aho Architects, LLC. All Rights Reserved.

Exterior Elevation - Front

Project number 20025  
 Date 08/27/2020  
 Drawn by ARC  
 Checked by TAA

SV-A200  
 Scale 1/4" = 1'-0"

WWW.LDILine.com

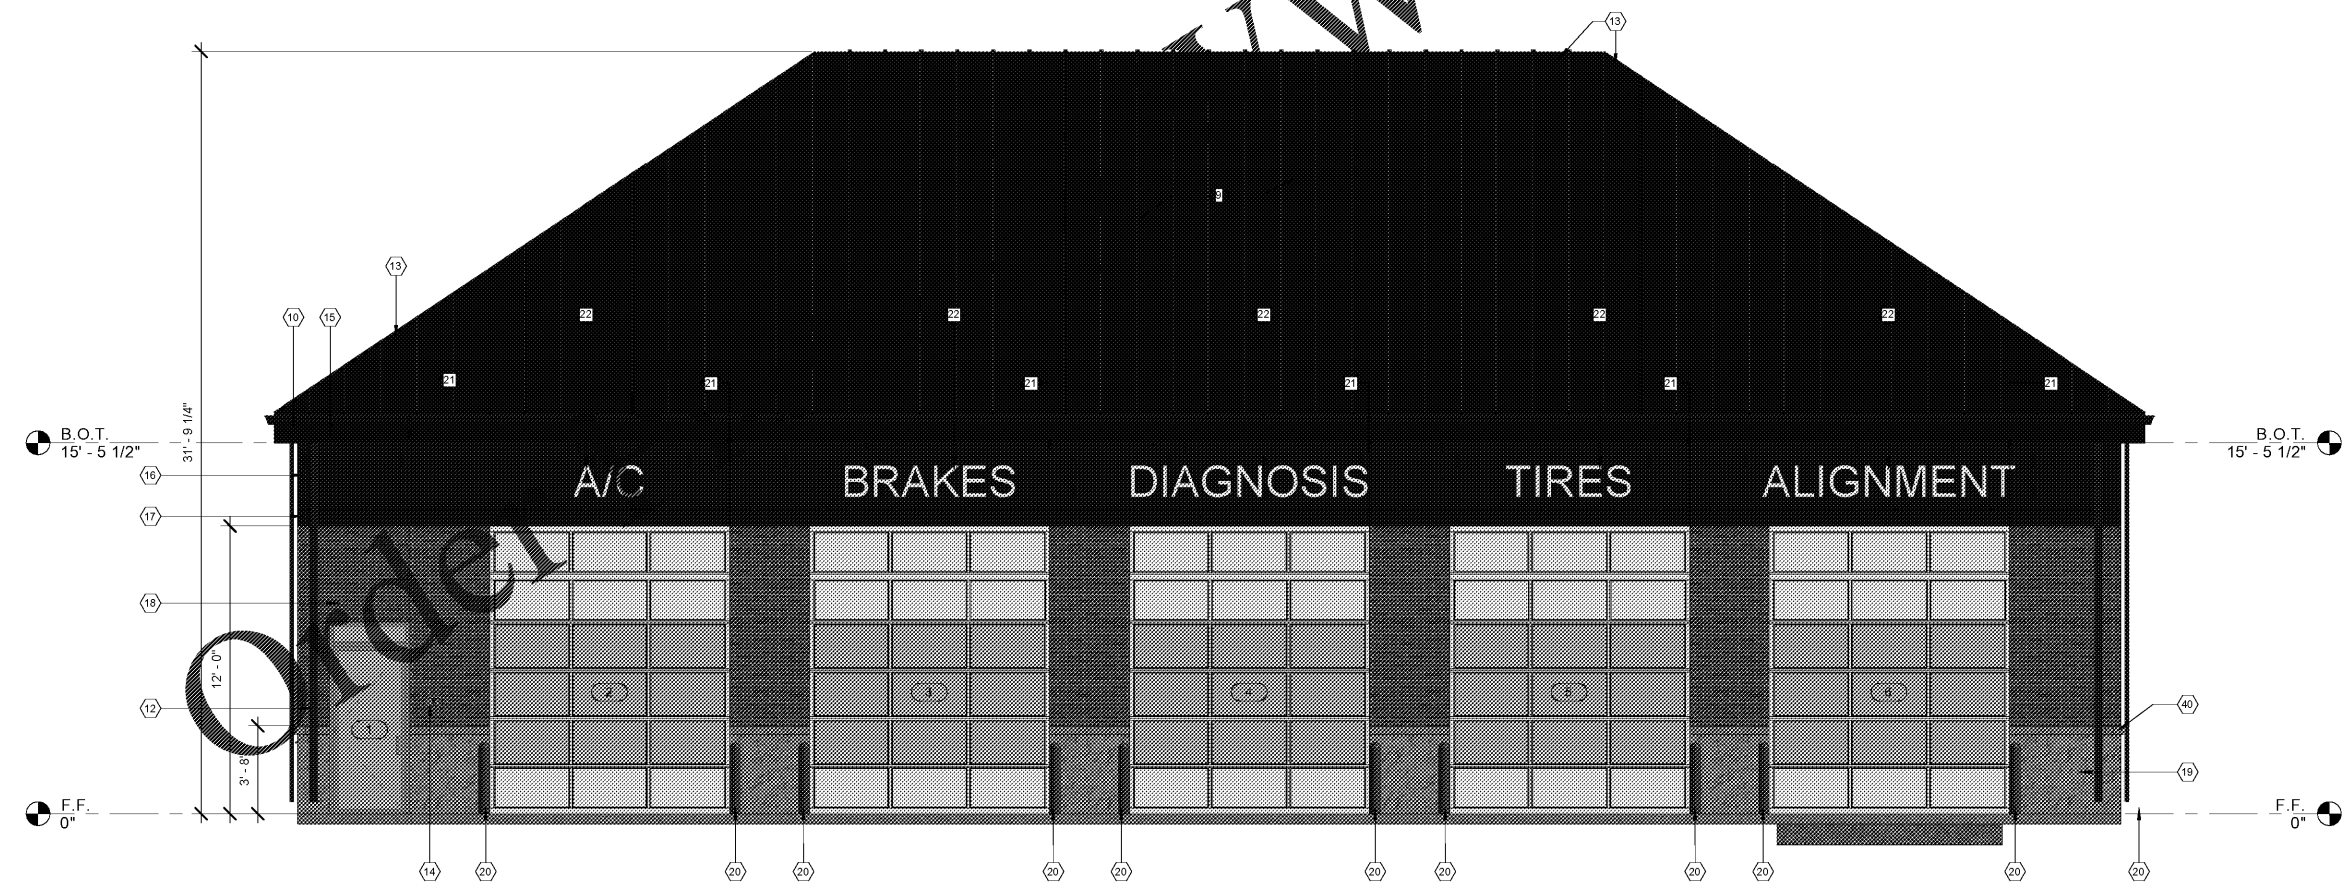

1 Front Elevation  
 1/4" = 1'-0"