



Express Oil Change & Tire Engineers  
 Service Building (Hurricane)  
 2265 O'Neal Lane  
 Baton Rouge, LA 70816

FINAL

No.	Description	Date


© 2020 Aho Architects, LLC. All Rights Reserved.

Exterior Elevation - Rear

Project number	20025
Date	08/27/2020
Drawn by	ARC
Checked by	TAA

SV-A201  
 Scale 1/4" = 1'-0"

WWW.LDILine.com

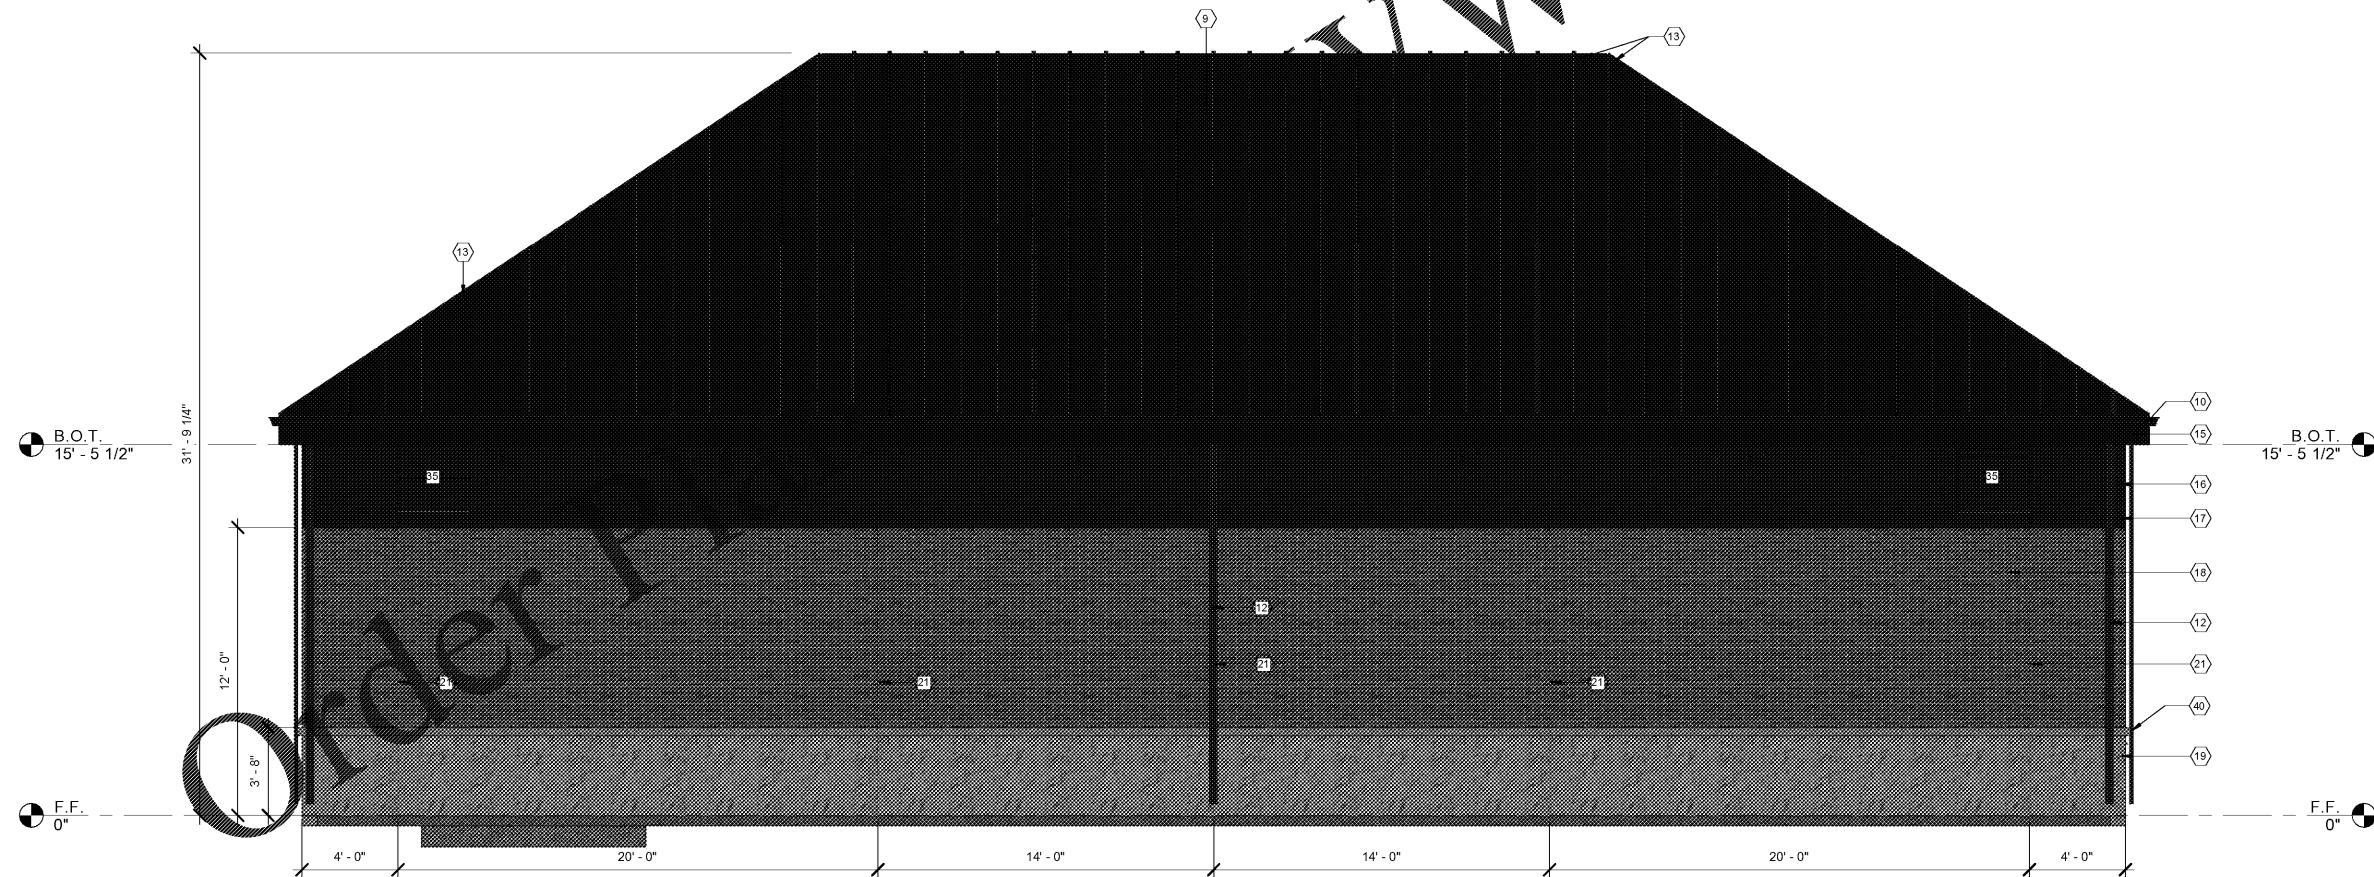

1 Rear Elevation  
 1/4" = 1'-0"