



Express Oil Change & Tire Engineers
 Service Building (Hurricane)
 2265 O'Neal Lane
 Baton Rouge, LA 70816

FINAL


No.	Description	Date

© 2020 Aho Architects, LLC. All Rights Reserved.

Exterior Elevation - Left

Project number	20025
Date	08/27/2020
Drawn by	ARC
Checked by	TAA

SV-A203
 Scale 1/4" = 1'-0"

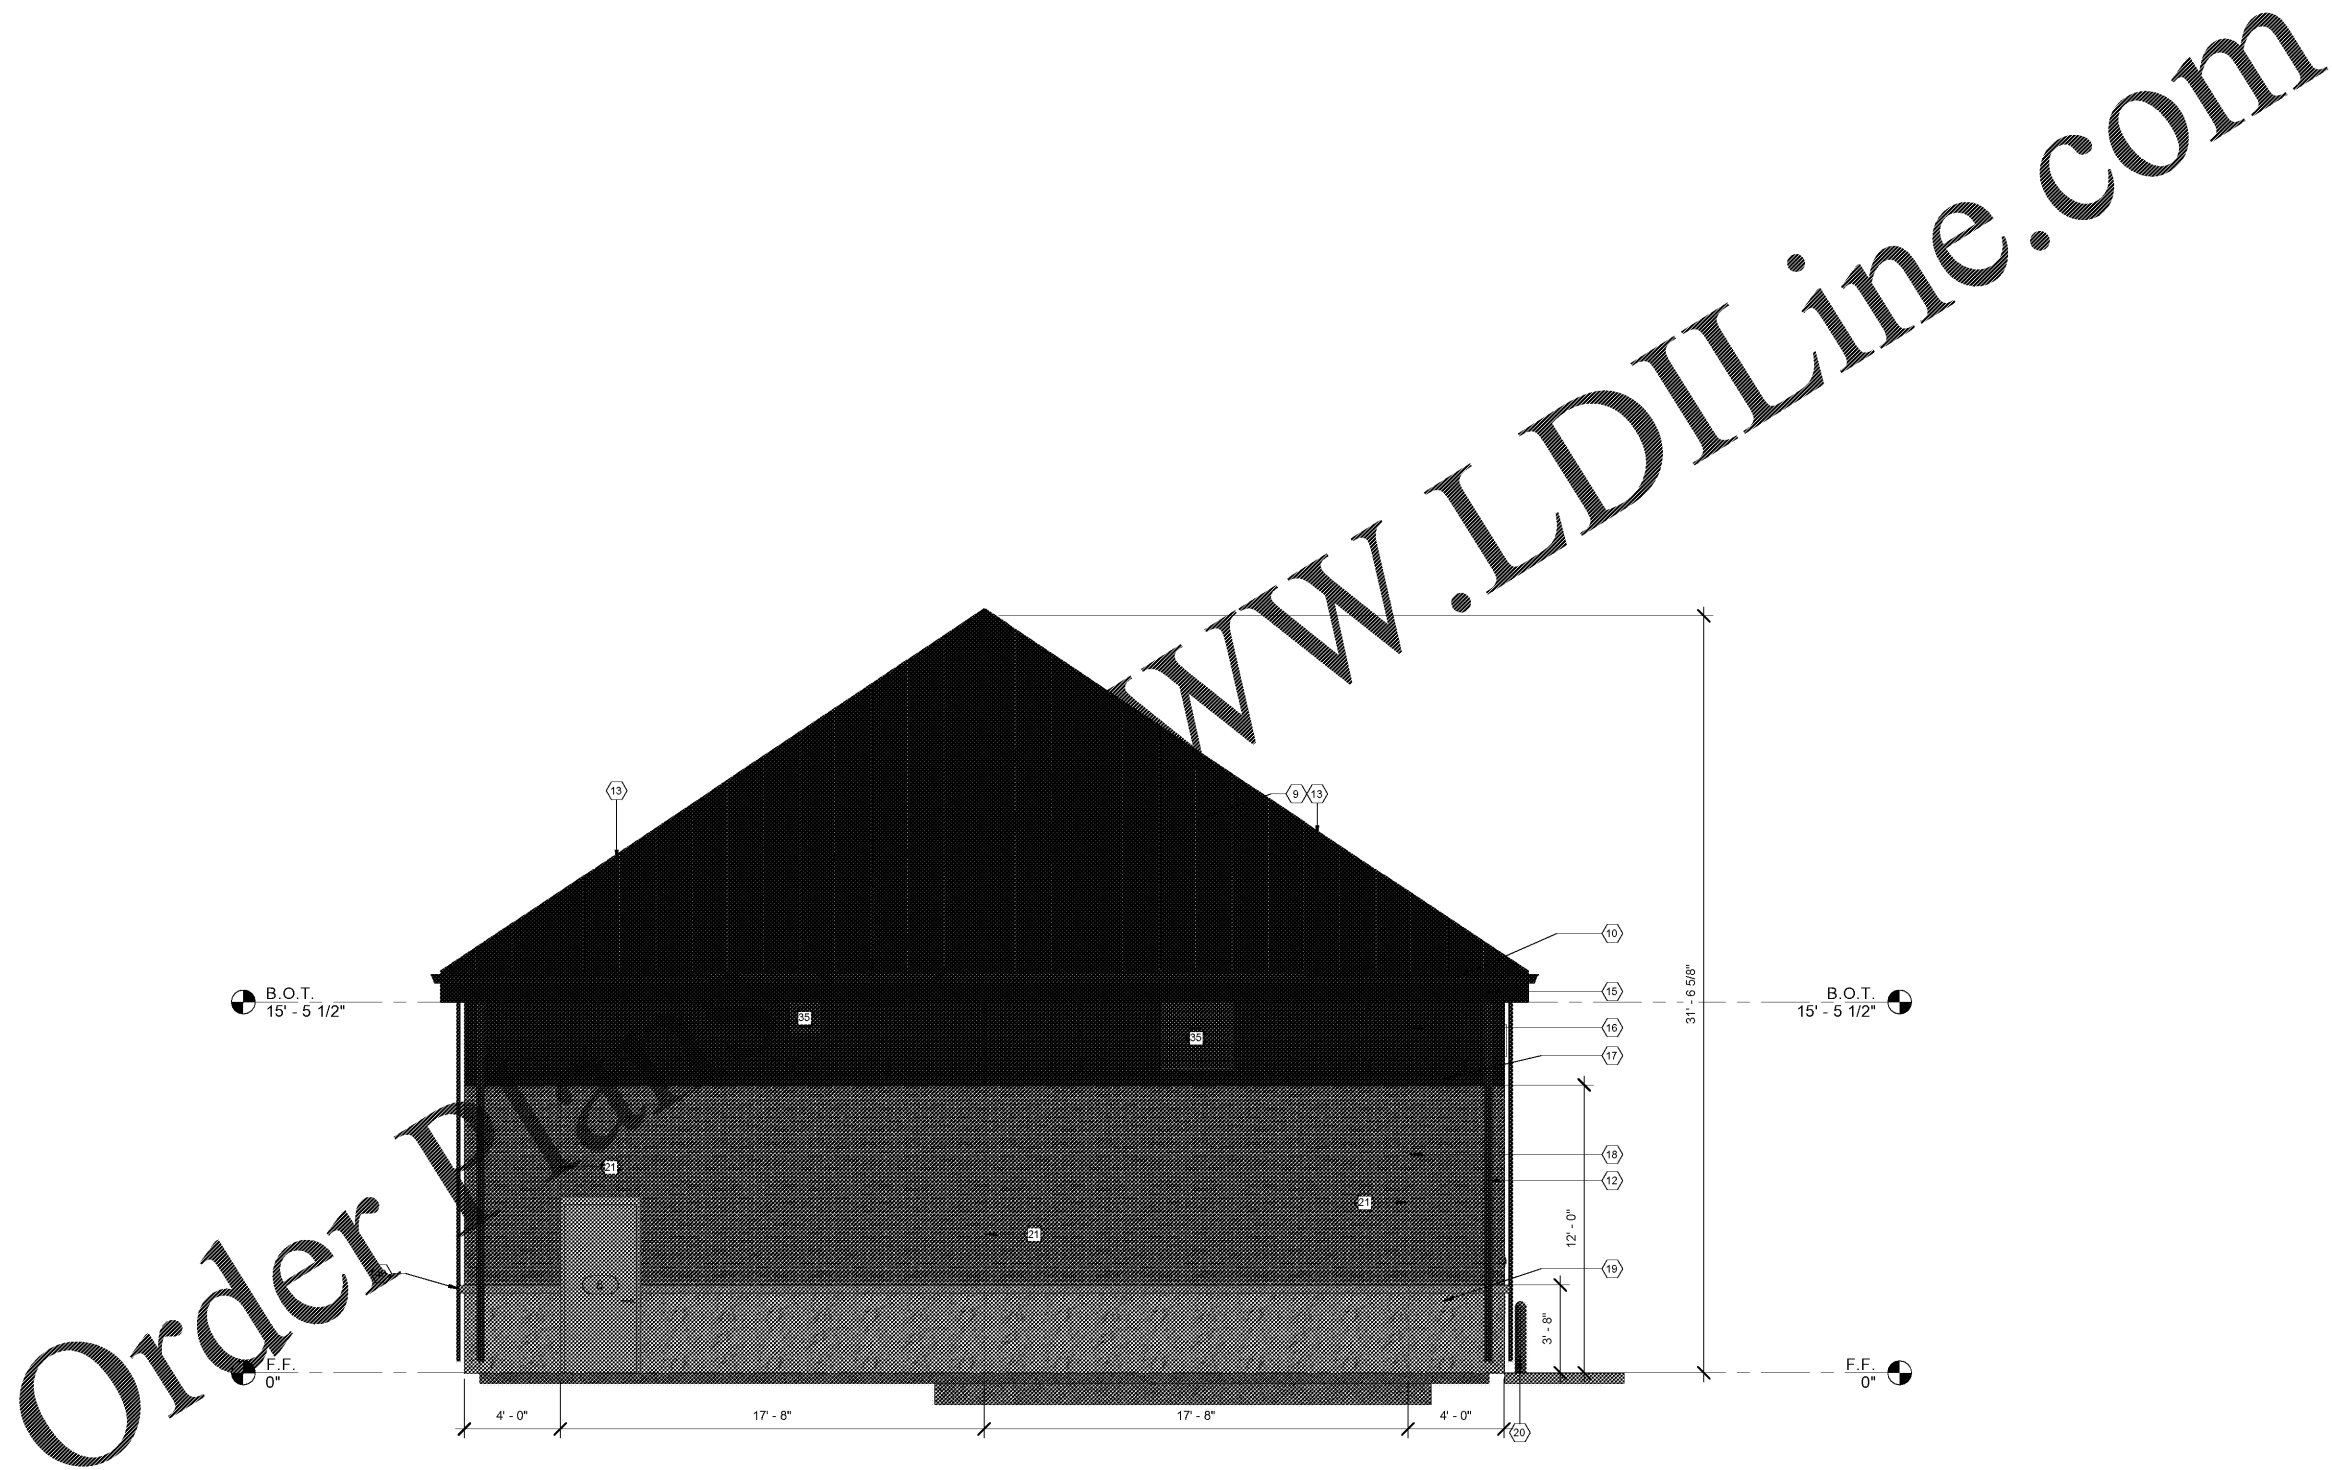

① Left Elevation
 1/4" = 1'-0"