


05-25-20 Jeff Richey\19039\19039_1\Floor Plan\19039_1_A1.dwg

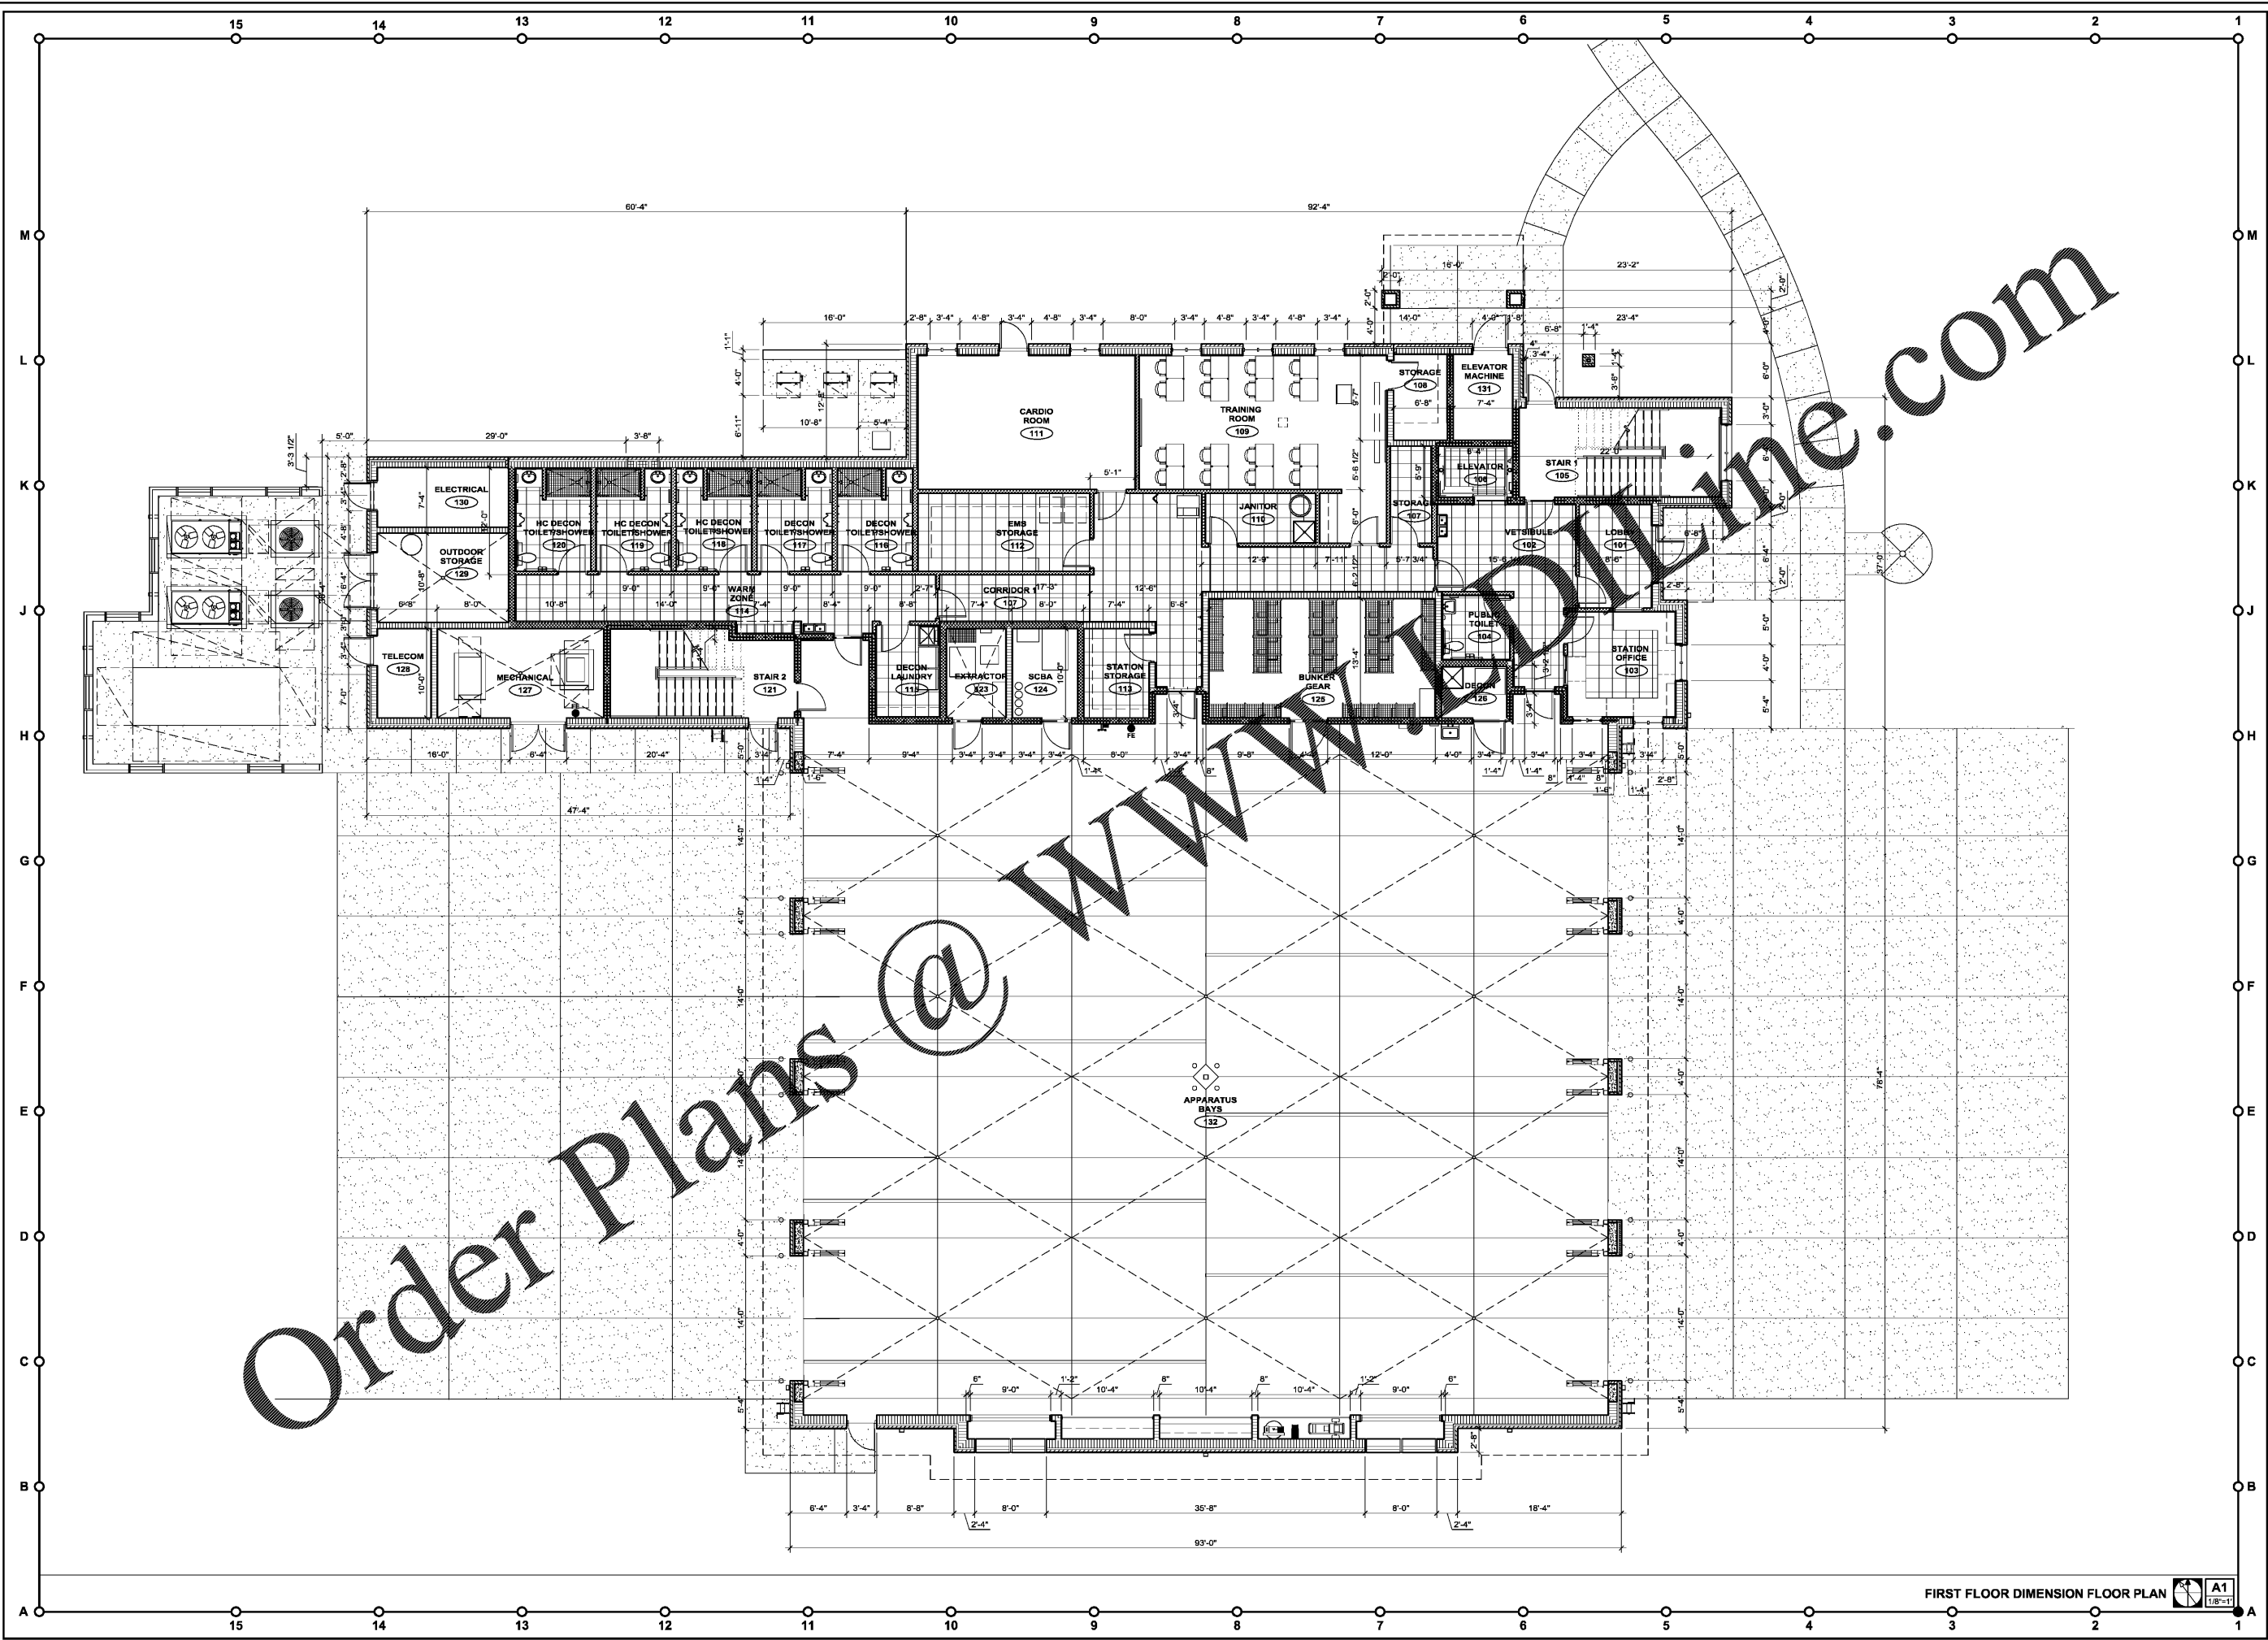

www.buyplans.com
 Order Plans @ www.buyplans.com

FleischmanGarcia
 ARCHITECTS
 2401 W. PARK AVENUE, SUITE 100
 TAMPA, FLORIDA 33606
 PHONE (813) 247-8888
 FAX (813) 275-8888
 REGISTRATION NUMBER: AA 0000217

Pasco County
Fire & Rescue Station
No. 17
 New Port Richey, Florida

THIS PERSON AND DRAWING
 IS THE SOLE PROPERTY OF
 FLEISCHMAN-GARCIA ARCHITECTS
 AND SHOULD NOT BE
 REPRODUCED OR
 TRANSMITTED IN ANY FORM OR
 BY ANY MEANS, ELECTRONIC OR
 MECHANICAL, INCLUDING
 PHOTOCOPYING, RECORDING, OR
 BY ANY INFORMATION STORAGE
 AND RETRIEVAL SYSTEM, WITHOUT
 THE WRITTEN PERMISSION OF
 FLEISCHMAN-GARCIA ARCHITECTS.

FGA PROJECT NUMBER
 19039

ISSUE DATE
 05-25-20

REVISIONS	DATE
▲	DATE: -
▲	DATE: -
▲	DATE: -

SHEET NUMBER
A2.1