


05-25-20 Jeff Richey\19039\19039_1\Floor Plans\19039_1\F1.dwg

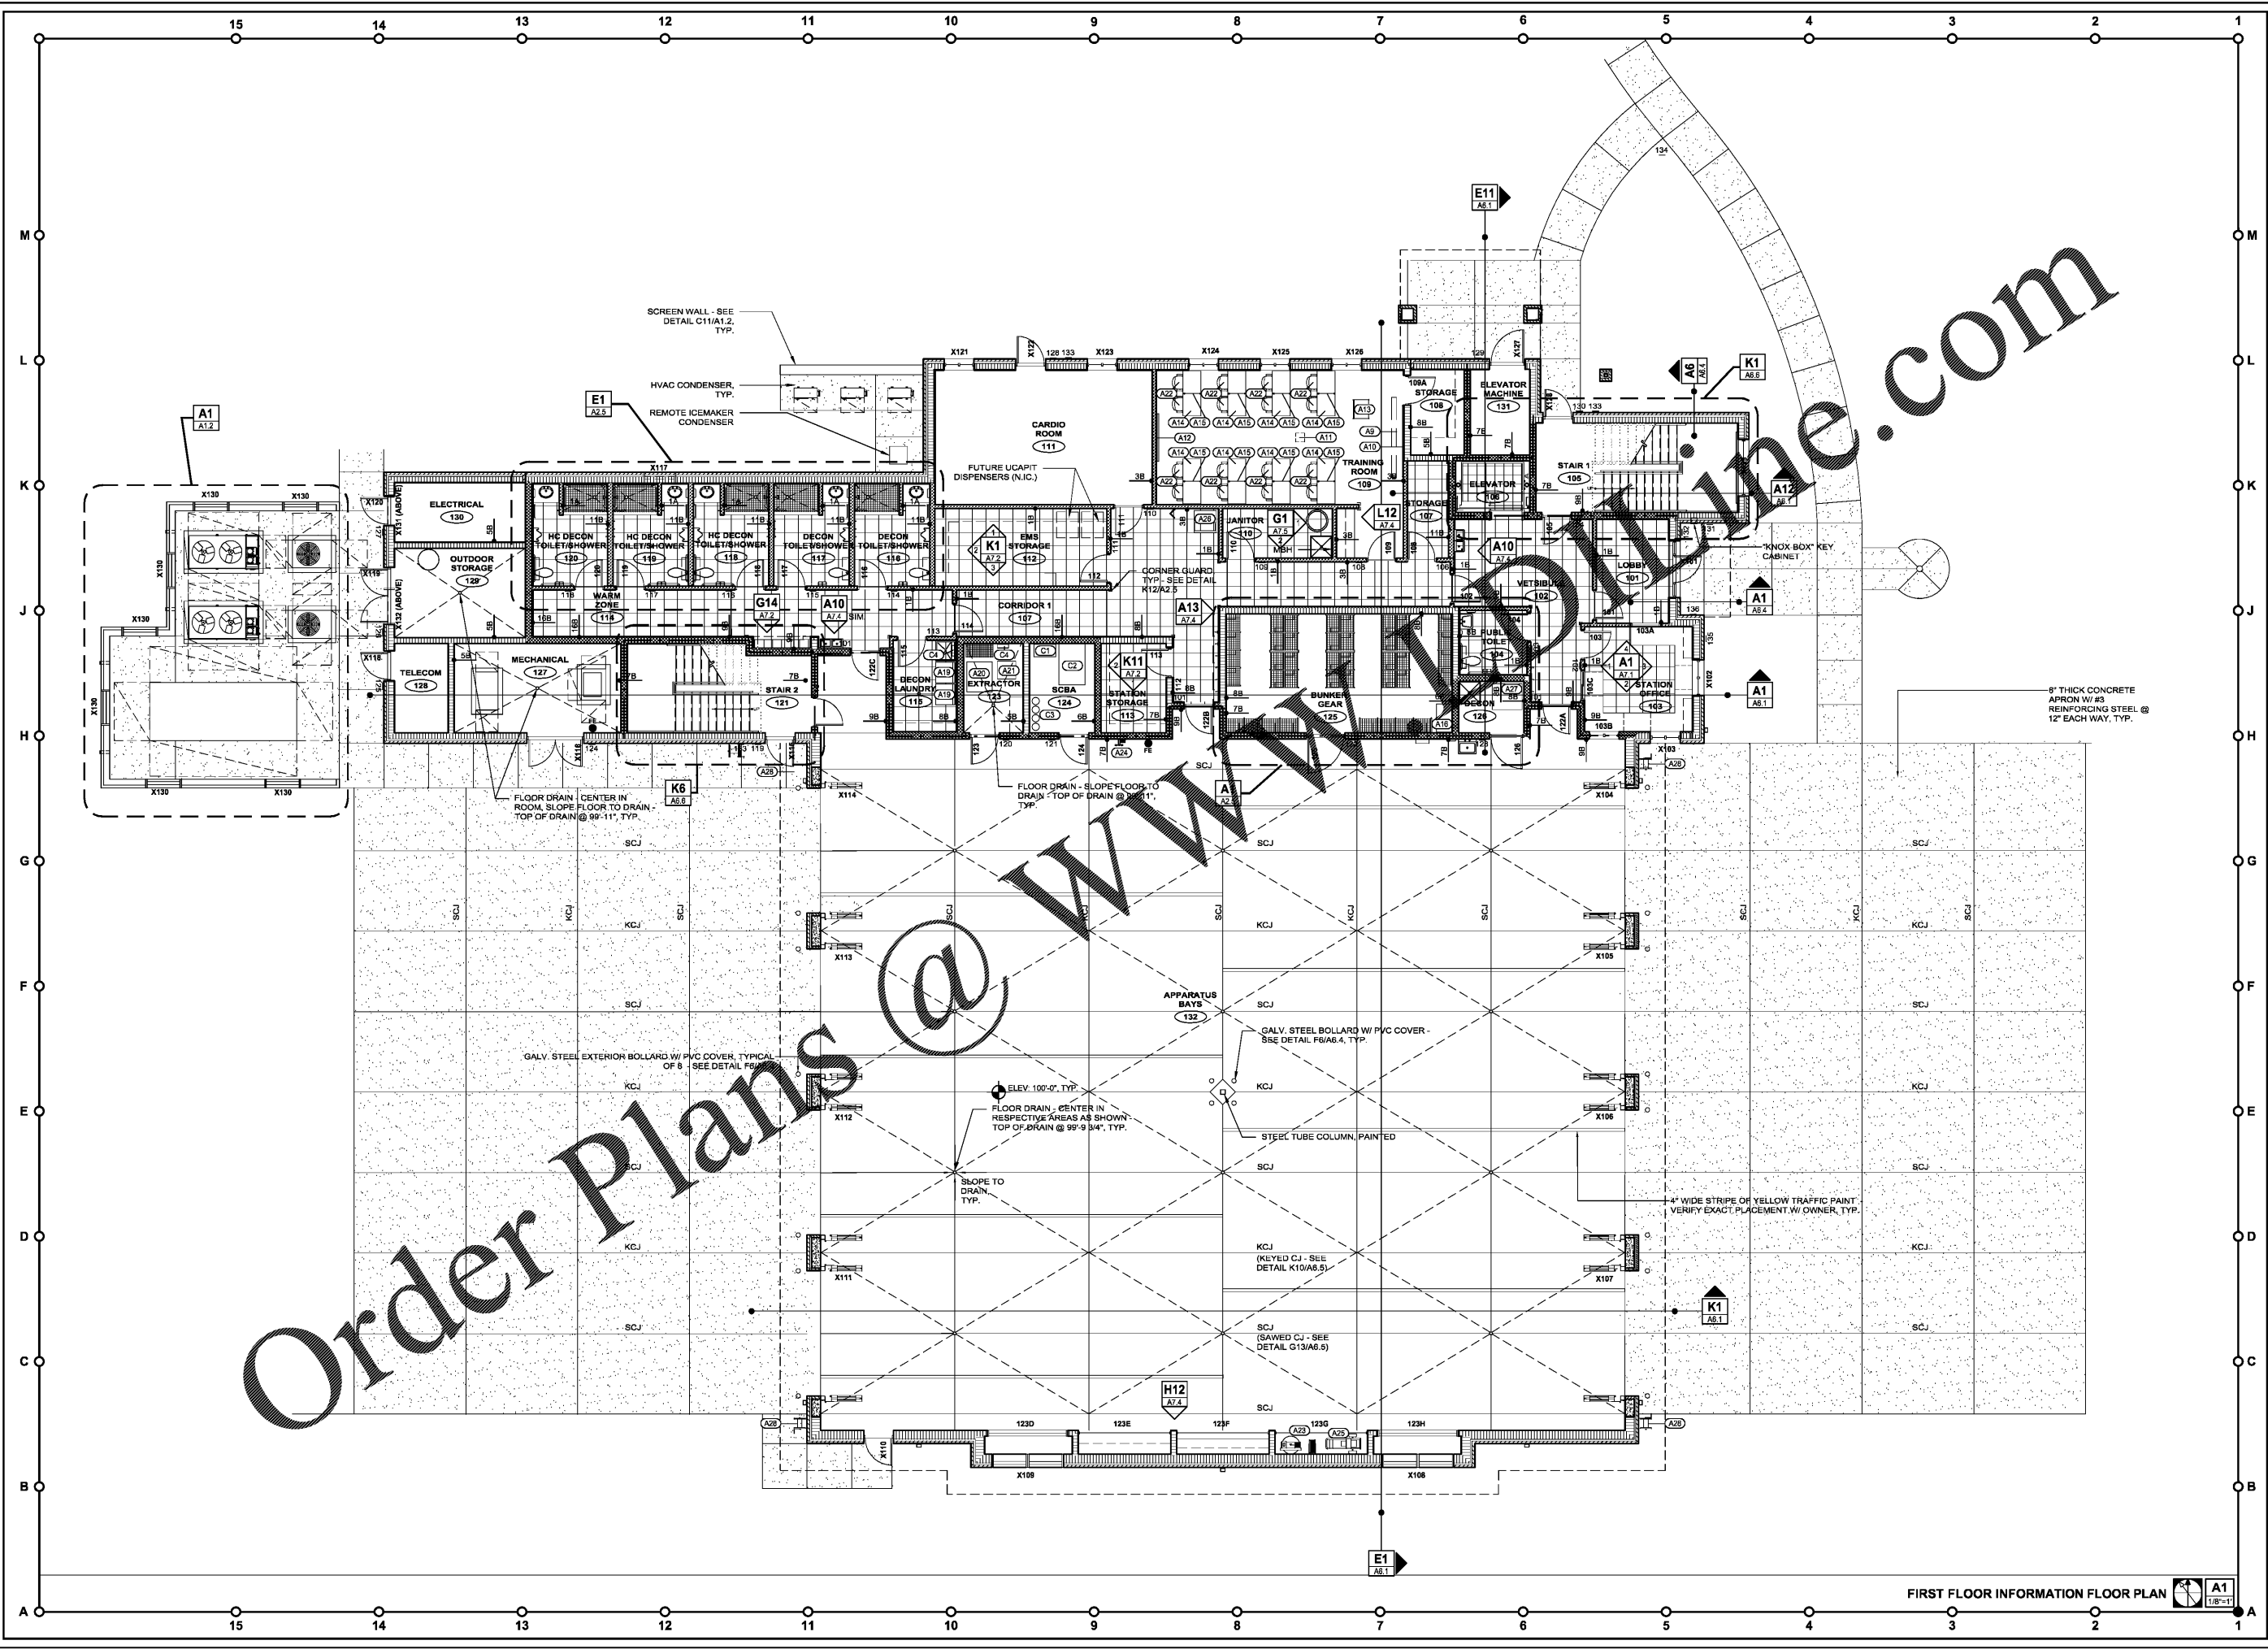

FleischmanGarcia
 ARCHITECTURE • PLANNING • INTERIOR DESIGN
 3415 WOODLAND AVENUE, SUITE 100
 TAMPA, FLORIDA 33613
 PHONE (813) 727-3800
 FAX (813) 727-3800
 REGISTRATION NUMBER AA 0000217

**Pasco County
Fire & Rescue Station
No. 17
New Port Richey, Florida**

THIS PERSON AND DRAWING IS THE SOLE PROPERTY OF FLEISCHMAN-GARCIA ARCHITECTURE. NO PART OF THIS WORK MAY BE REPRODUCED WITHOUT THE WRITTEN PERMISSION OF FLEISCHMAN-GARCIA ARCHITECTURE. VERIFY TO THE BEST OF YOUR KNOWLEDGE THAT THESE DRAWINGS CORRELATE WITH ALL RELEVANT BUILDING CODES.

FGA PROJECT NUMBER	19039
ISSUE DATE	05-25-20
REVISIONS	△ DATE: - △ DATE: - △ DATE: -
SHEET NUMBER	A2.3

FIRST FLOOR INFORMATION FLOOR PLAN 1/8"=1'