


05-25-20 Jeff Ptaszynski\2019\19039_Pasco Fire Station\19039_17_A2.dwg

Order Plans @ WWW.ArchitecturalDeline.com

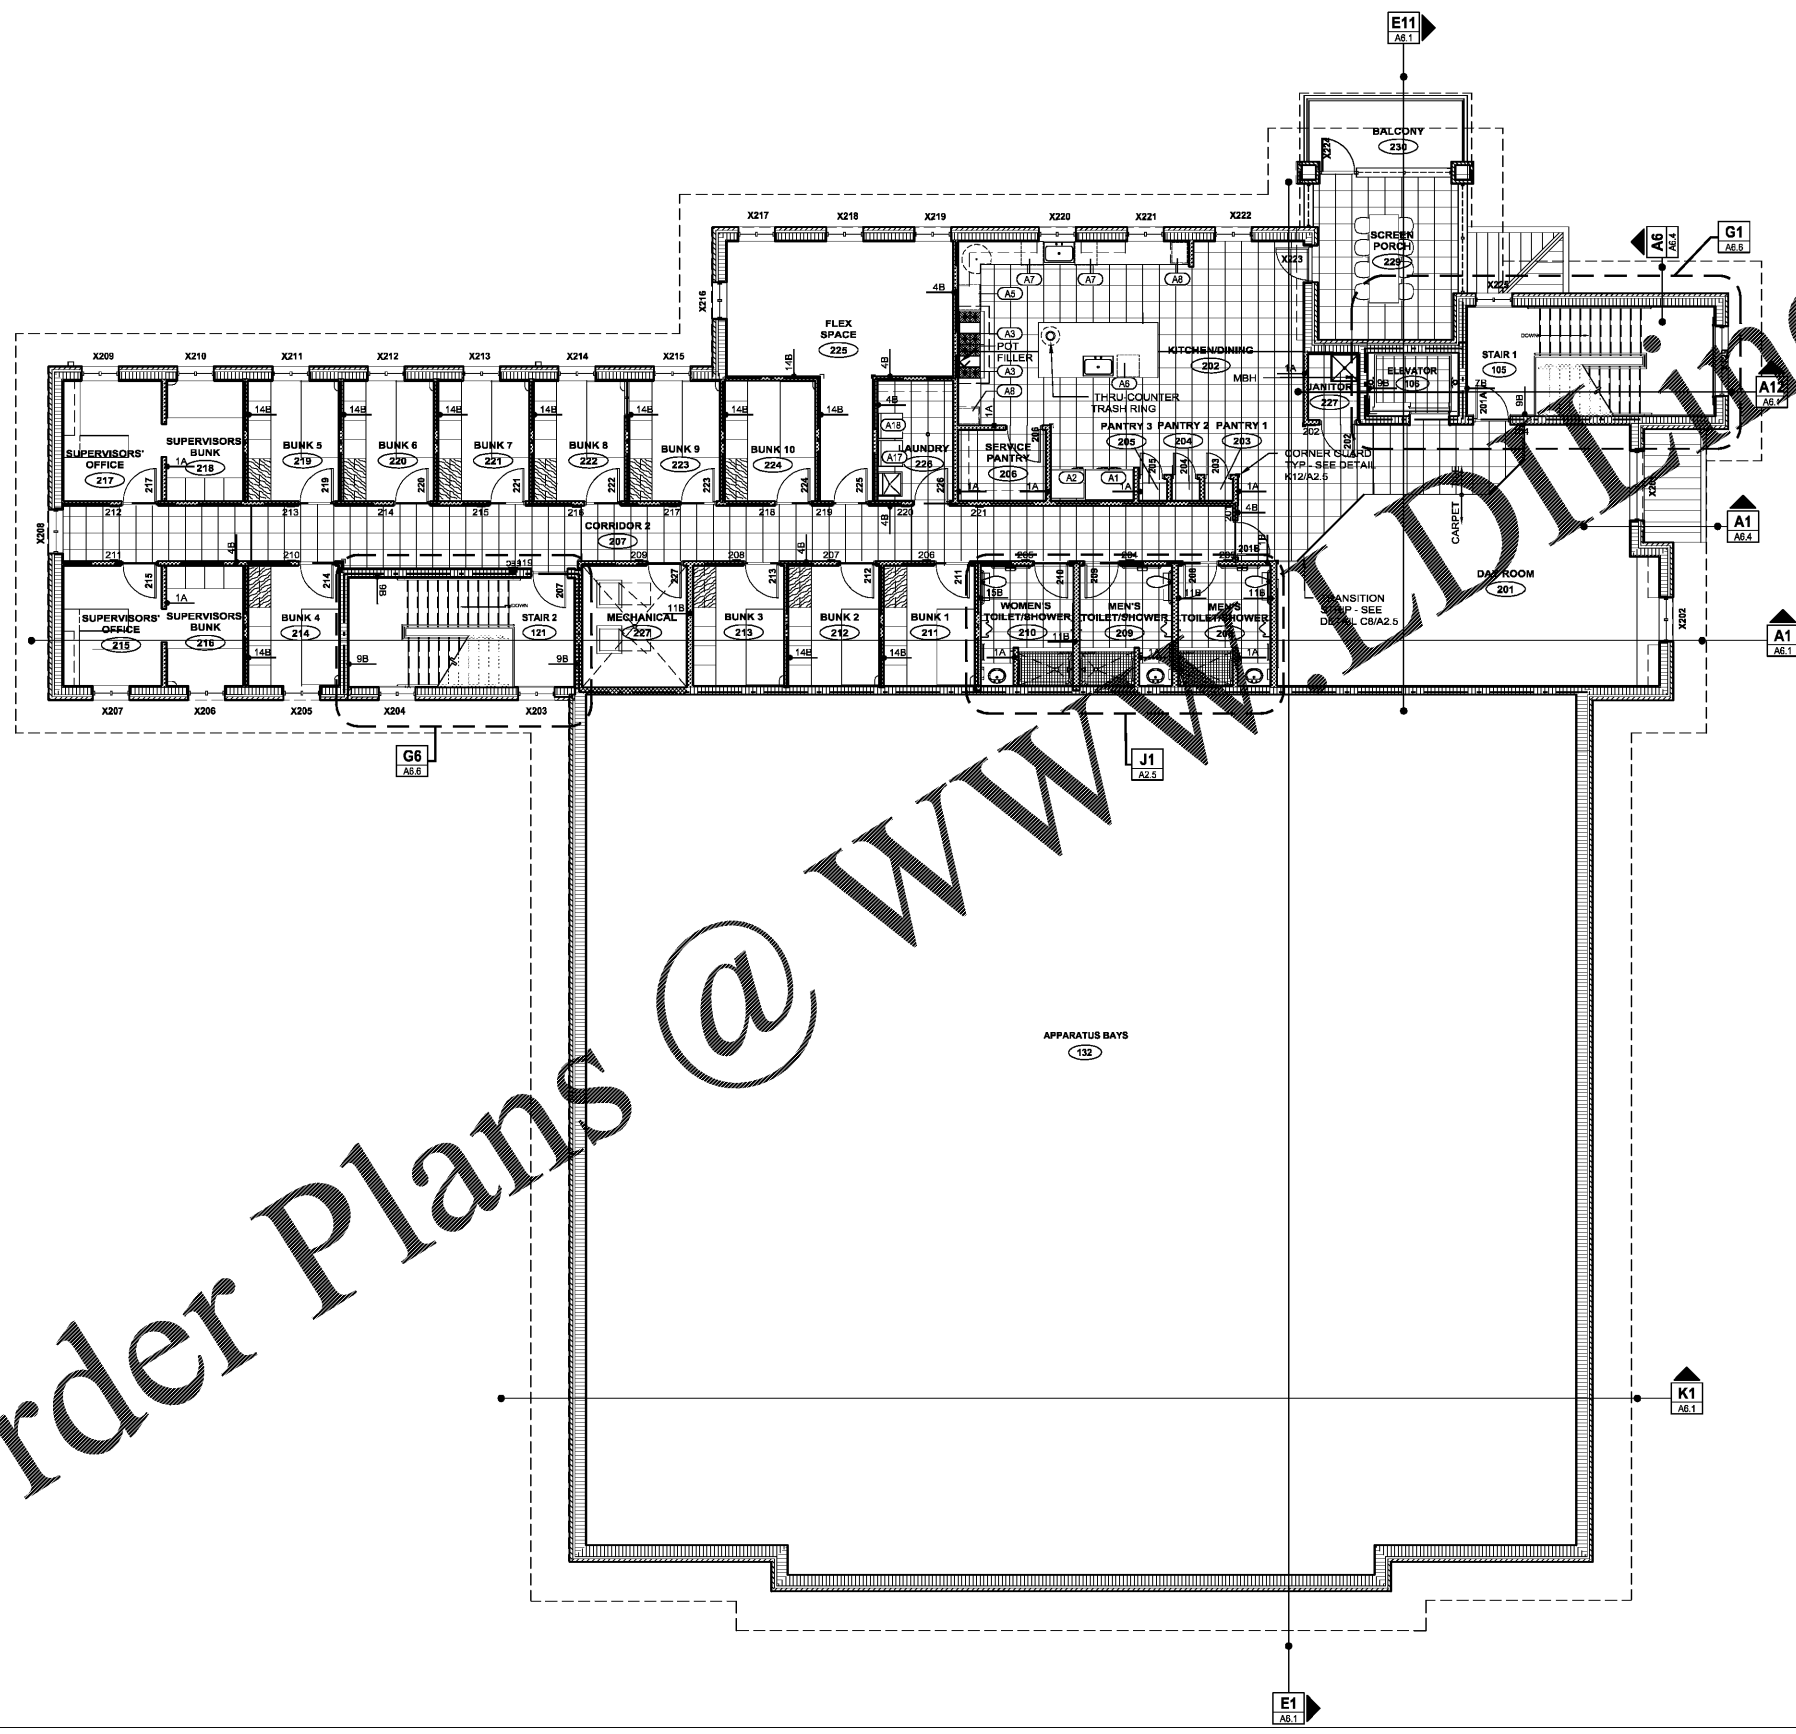

SECOND FLOOR INFORMATION FLOOR PLAN

FleischmanGarcia
ARCHITECTS
3510 W. PARK AVENUE, SUITE 300
FORT WORTH, TEXAS 76102
PHONE (817) 342-8991
FAX (817) 342-8992
REGISTRATION NUMBER: AA 008823

**Pasco County
Fire & Rescue Station
No. 17
New Port Richey, Florida**

THIS DESIGN AND DRAWING IS THE SOLE PROPERTY OF FLEISCHMANGARCIA ARCHITECTS. NO PART OF THIS WORK MAY BE REPRODUCED OR TRANSMITTED IN ANY FORM OR BY ANY MEANS, ELECTRONIC OR MECHANICAL, WITHOUT PERMISSION FROM FLEISCHMANGARCIA ARCHITECTS.

FGA PROJECT NUMBER
19039

ISSUE DATE
05-25-20

REVISIONS
DATE: -
DATE: -
DATE: -

SHEET NUMBER
A2.4