




WWW.LDILine.com

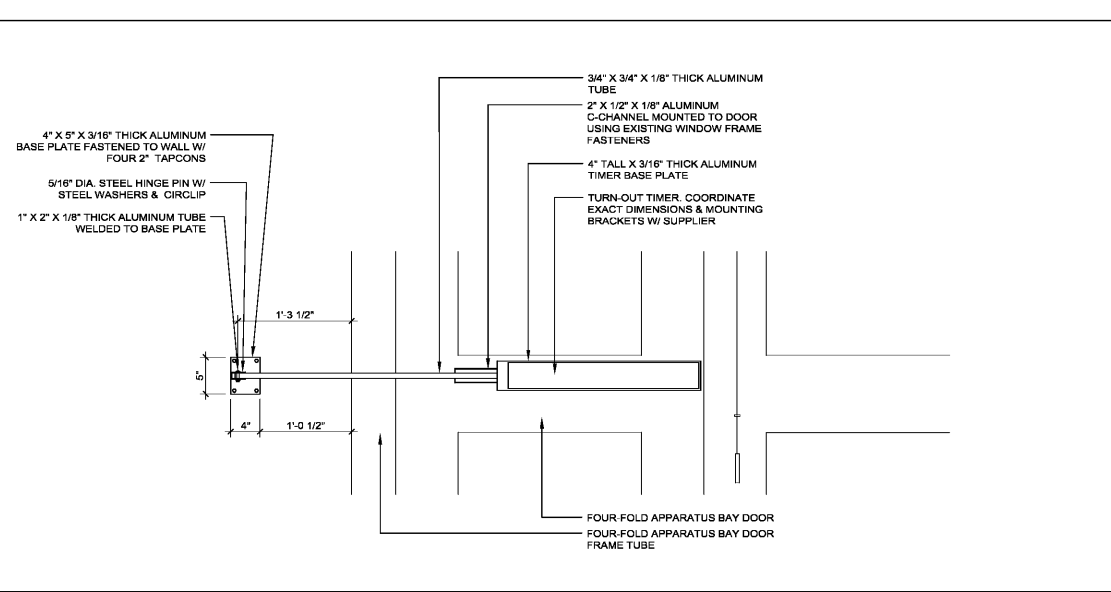


TURN-OUT TIMER ARTICULATING BRACKET @ FOUR FOLD DOOR ELEVATION DETAIL G10 1/4"

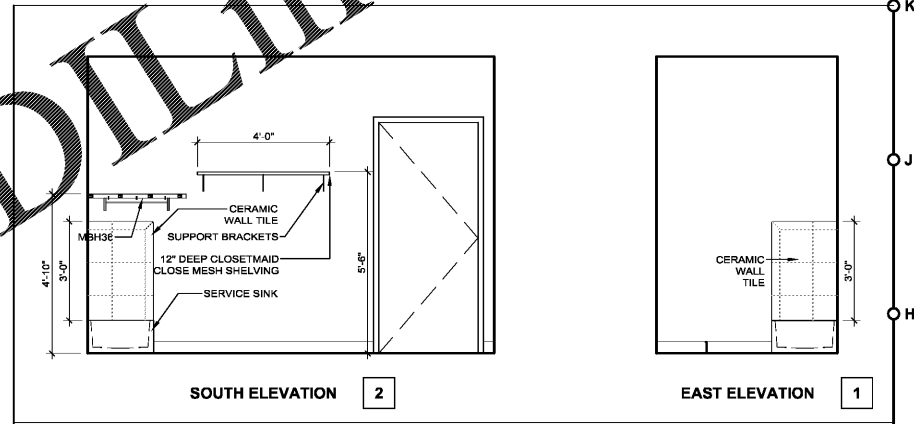

SOUTH ELEVATION 2 EAST ELEVATION 1 JANITOR 110 (JANITOR 227 SIM.) G1 3/8"

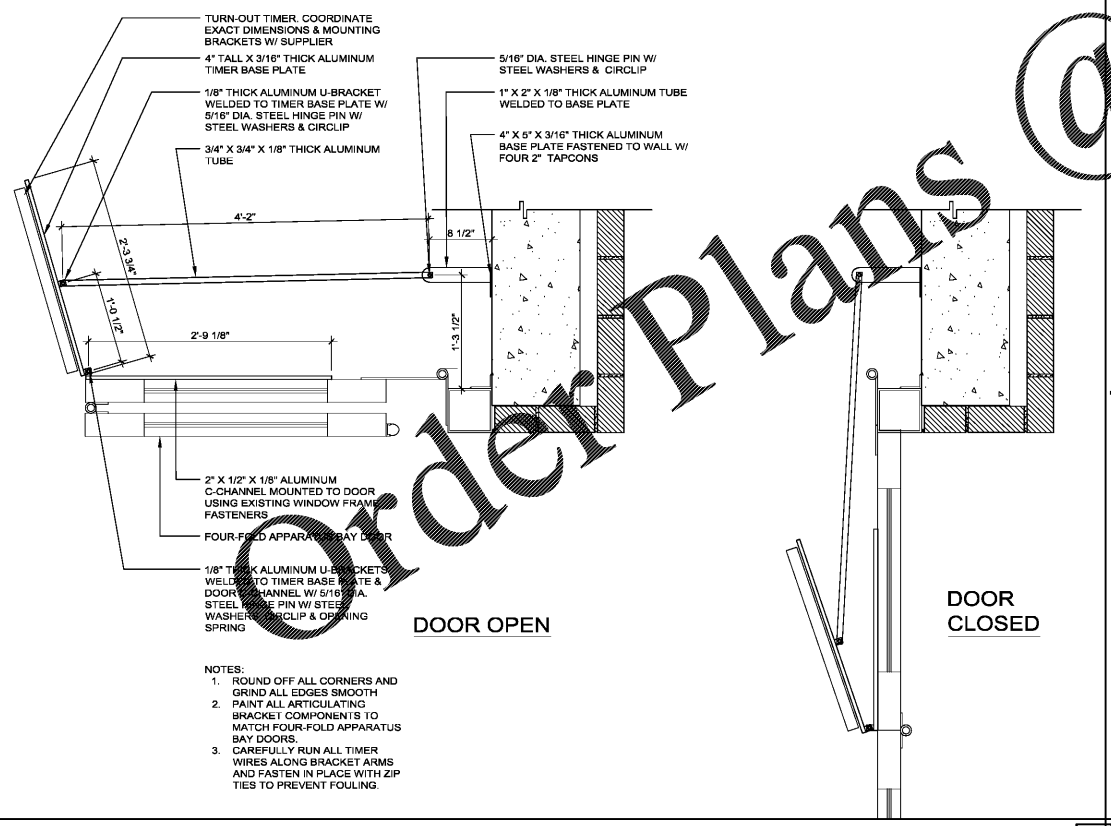

TURN-OUT TIMER ARTICULATING BRACKET @ FOUR FOLD DOOR PLAN DETAIL A10 1/4"

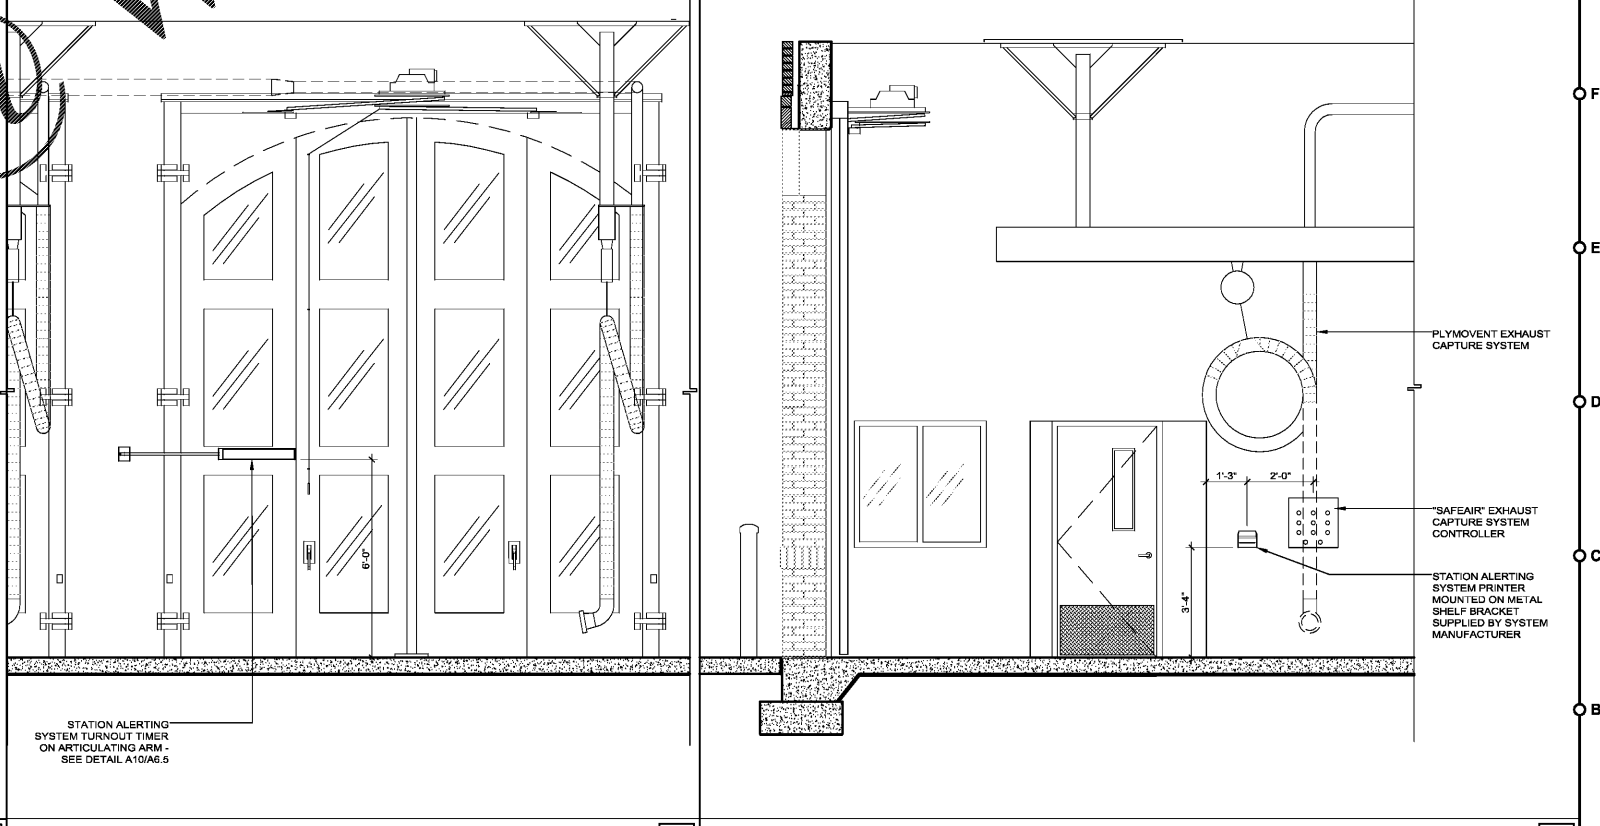

TYPICAL APPARATUS BAY TURNOUT TIMER A6 3/8"-1" APPARATUS BAY DEVICE LOCATIONS A1 3/8"-1"

- NOTES:
1. ROUND OFF ALL CORNERS AND GRIND ALL EDGES SMOOTH
 2. PAINT ALL ARTICULATING BRACKET COMPONENTS TO MATCH FOUR-FOLD APPARATUS BAY DOORS
 3. CAREFULLY RUN ALL TIMER WIRES ALONG BRACKET ARMS AND FASTEN IN PLACE WITH ZIP TIES TO PREVENT FOULING

FleischmanGarcia
 ARCHITECTS
 3501 W. JAMES ROAD, SUITE 100
 TAMPA, FLORIDA 33609
 PHONE (813) 281-4400
 FAX (813) 281-4400
 REGISTRATION NUMBER: AA 000217

**Pasco County
 Fire & Rescue Station
 No. 17
 New Port Richey, Florida**

THIS DESIGN AND DRAWING IS THE SOLE PROPERTY OF FLEISCHMANGARCIA ARCHITECTS. NO PART OF THIS WORK MAY BE REPRODUCED OR TRANSMITTED IN ANY FORM OR BY ANY MEANS, ELECTRONIC OR MECHANICAL, WITHOUT THE WRITTEN PERMISSION OF FLEISCHMANGARCIA ARCHITECTS.

FGA PROJECT NUMBER
19039

ISSUE DATE
05-25-20

REVISIONS
 DATE: -
 DATE: -
 DATE: -

SHEET NUMBER
A7.5