




This document is the property of 2KM Architects, Inc. The unauthorized reproduction, copying, or otherwise use of this document is strictly prohibited and any infringement thereon may be subject to legal action.
Copyright © 2020, 2KM Architects, Inc.

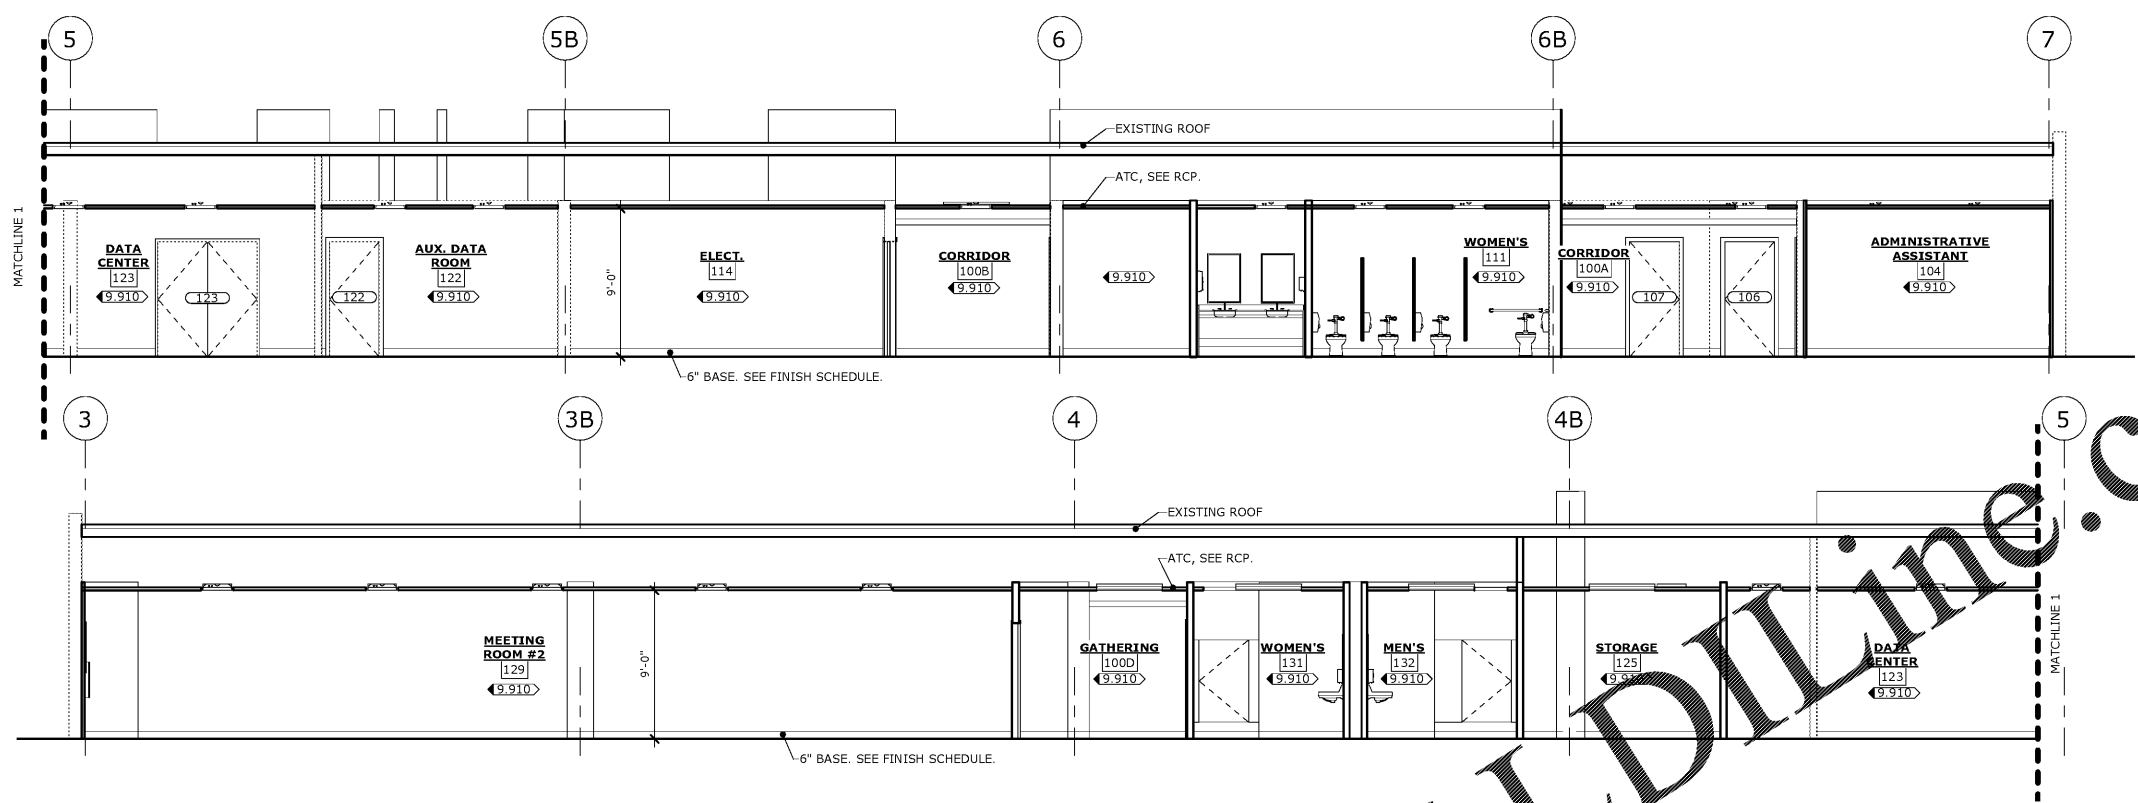


A1 SECTION "A"
SCALE: 3/16" = 1'-0"

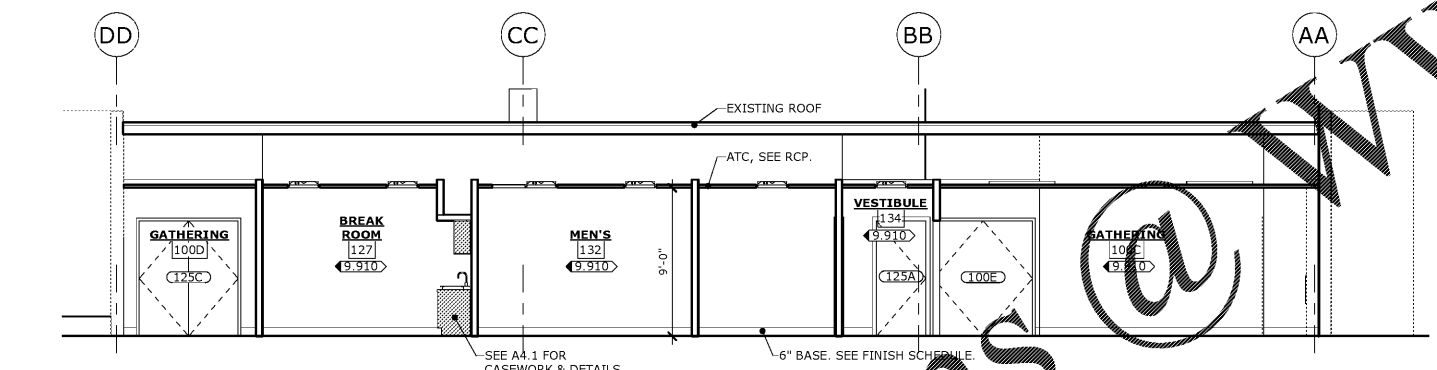


B SECTION "B"
SCALE: 3/16" = 1'-0"

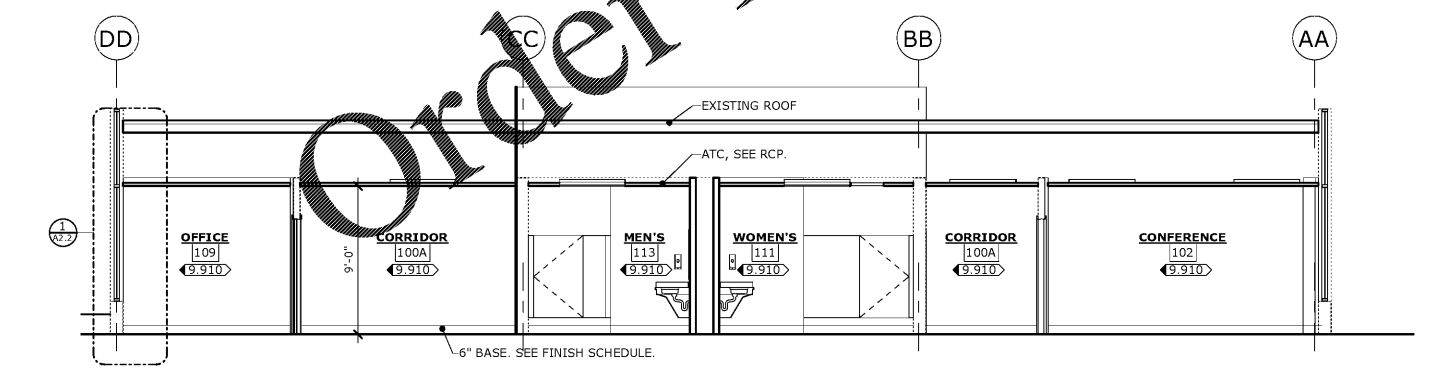

C SECTION "C"
SCALE: 3/16" = 1'-0"

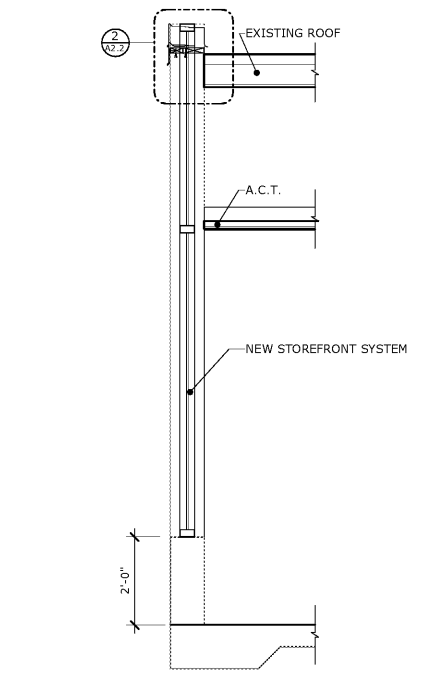

1 WALL SECTION
SCALE: 1/2" = 1'-0"

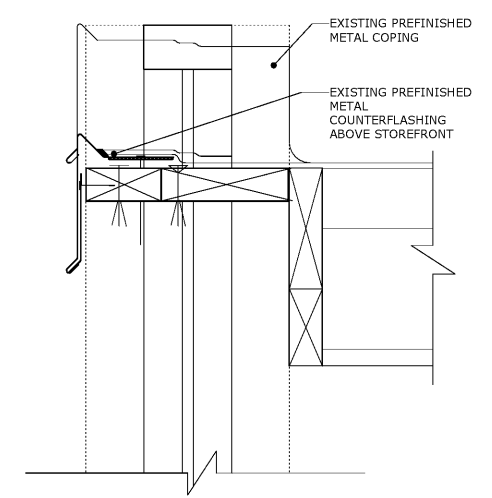

2 ROOF EDGE
SCALE: 3" = 1'-0"

KEY PLAN:

REVISIONS:	
Date	Description

**CCSD
I.T./TRAINING
DEPARTMENT**
FOR
COLUMBIA COUNTY SCHOOL DISTRICT
4395 RIVERWATCH PARKWAY
EVANS, GA 30809

DRAWING TITLE	
BUILDING SECTIONS	
PROJECT NO. 20-04C	DRAWING NO.
DATE 10/26/2020	A2.2
DRAWN BY RS	PAPER 24"x36"
ISSUE CD	

Z:\Mtl\Projects\2020\Projects\20-04C-CCSD-I.T. Dept\DRAWINGS\CD Construction Documents\I.P\MOBIL.IT.DWF CD.rvt
PRINTED: 10/27/2020 3:48:24 PM