



DOOR TYPES (NO SCALE)

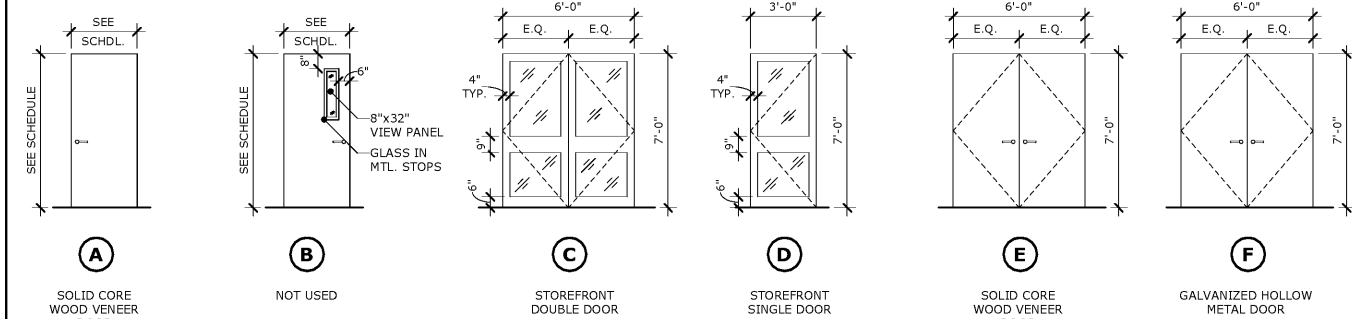

DOOR FRAMES (NO SCALE)

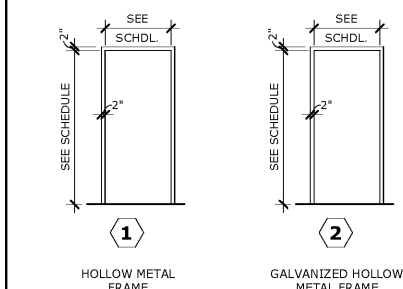


DOOR SCHEDULE

DOOR NO.	DOOR			GLASS	FRAME	FRAME DETAILS			REMARKS								
	WIDTH	HEIGHT	THICK			TYPE	HEAD	JAMB		SILL							
100	6'-0"	7'-0"	1 3/4"	C	AL.	FULL	TEMP.	*	AL.	*	*	*	-	-	-	-	-
100A	3'-8"	7'-0"	1 3/4"	A	STAIN	-	-	1	H.M.	A	B	C	-	-	-	1A	-
100B	6'-0"	7'-0"	1 3/4"	E	STAIN	-	-	1	H.M.	A	B	C	-	-	-	1	-
100C	6'-0"	7'-0"	1 3/4"	C	AL.	FULL	TEMP.	*	AL.	*	*	*	-	-	-	-	* STOREFRONT SYSTEM
100D	3'-0"	7'-0"	1 3/4"	D	AL.	FULL	TEMP.	*	AL.	*	*	*	-	-	-	11	* STOREFRONT SYSTEM
100E	6'-0"	7'-0"	1 3/4"	F	PAINT	-	-	1	H.M.	A	B	C	45 MIN.	-	-	7	-
100F	6'-0"	7'-0"	1 3/4"	F	PAINT	-	-	1	H.M.	E1	F1	D	-	-	-	6	-
100G	3'-0"	7'-0"	1 3/4"	D	AL.	FULL	TEMP.	*	AL.	*	*	*	-	-	-	11	* STOREFRONT SYSTEM
101	3'-0"	7'-0"	1 3/4"	A	STAIN	-	-	1	H.M.	E1	F1	C	-	-	-	3	-
101A	6'-0"	7'-0"	-	*	STAIN	-	-	1	H.M.	J	K	D	-	-	-	*	*CASED OPENING
102A	2'-8"	7'-0"	1 3/4"	A	STAIN	-	-	1	H.M.	J	K	D	-	-	-	8	-
102B	6'-0"	7'-0"	1 3/4"	E	STAIN	-	-	1	H.M.	J	K	D	-	-	-	6	-
102C	3'-0"	7'-0"	1 3/4"	A	STAIN	-	-	1	H.M.	J	K	D	-	-	-	3	-
103	3'-0"	7'-0"	1 3/4"	A	STAIN	-	-	1	H.M.	G	H	D	-	-	-	4	-
104	3'-0"	7'-0"	1 3/4"	A	STAIN	-	-	1	H.M.	J	K	D	-	-	-	4	-
105	3'-0"	7'-0"	1 3/4"	A	STAIN	-	-	1	H.M.	J	K	D	-	-	-	4	-
106	3'-0"	7'-0"	1 3/4"	A	STAIN	-	-	1	H.M.	J	K	D	-	-	-	4	-
107	3'-0"	7'-0"	1 3/4"	A	STAIN	-	-	1	H.M.	A	B	C	-	-	-	1A	-
108	3'-0"	7'-0"	1 3/4"	A	STAIN	-	-	1	H.M.	J	K	D	-	-	-	4A	-
109	3'-0"	7'-0"	1 3/4"	A	STAIN	-	-	1	H.M.	J	K	D	-	-	-	4	-
111	3'-0"	7'-0"	1 3/4"	A	STAIN	-	-	1	H.M.	A	B	D	-	-	-	5	-
112	3'-0"	7'-0"	1 3/4"	A	STAIN	-	-	1	H.M.	E1	F1	C	-	-	-	2A	-
113	3'-0"	7'-0"	1 3/4"	A	STAIN	-	-	1	H.M.	A	B	D	-	-	-	5	-
114	3'-0"	7'-0"	1 3/4"	A	STAIN	-	-	1	H.M.	E1	F1	D	-	-	-	2	-
115	3'-0"	7'-0"	1 3/4"	A	STAIN	-	-	1	H.M.	E1	F1	D	-	-	-	2	-
116	6'-0"	7'-0"	1 3/4"	E	STAIN	-	-	1	H.M.	E1	F1	D	-	-	-	6	-
117	3'-0"	7'-0"	1 3/4"	A	STAIN	-	-	1	H.M.	A	B	D	-	-	-	4	-
118	3'-0"	7'-0"	1 3/4"	A	STAIN	-	-	1	H.M.	A	B	D	-	-	-	4	-
119	3'-0"	7'-0"	1 3/4"	A	STAIN	-	-	1	H.M.	A	B	D	-	-	-	4	-
120	3'-0"	7'-0"	1 3/4"	A	STAIN	-	-	1	H.M.	A	B	D	-	-	-	4	-
121	3'-0"	7'-0"	1 3/4"	A	STAIN	-	-	1	H.M.	A	B	D	-	-	-	4	-
122	3'-0"	7'-0"	1 3/4"	A	STAIN	-	-	1	H.M.	A	B	D	-	-	-	4B	-
122A	3'-0"	7'-0"	1 3/4"	A	STAIN	-	-	1	H.M.	A	B	C	45 MIN.	-	-	4B	-
123	6'-0"	7'-0"	1 3/4"	F	STAIN	-	-	1	H.M.	A	B	D	45 MIN.	-	-	7	-
125A	3'-0"	7'-0"	1 3/4"	A	MTL.	-	-	1	H.M.	A	B	C	-	-	-	7	-
125B	6'-0"	7'-0"	1 3/4"	F	STAIN	-	-	1	H.M.	A	B	C	45 MIN.	-	-	7	-
125C	6'-0"	7'-0"	1 3/4"	F	PAINT	-	-	1	H.M.	A	B	C	45 MIN.	-	-	7	-
127	3'-0"	7'-0"	1 3/4"	A	STAIN	-	-	1	H.M.	A	B	D	-	-	-	3	-
128	6'-0"	7'-0"	1 3/4"	E	STAIN	-	-	1	H.M.	A	B	D	-	-	-	10	-
128A	3'-0"	7'-0"	1 3/4"	D	AL.	FULL	TEMP.	*	AL.	*	*	*	-	-	-	11	* STOREFRONT SYSTEM
129	6'-0"	7'-0"	1 3/4"	E	STAIN	-	-	1	H.M.	A	B	D	-	-	-	10	-
129A	3'-0"	7'-0"	1 3/4"	D	AL.	FULL	TEMP.	*	AL.	*	*	*	-	-	-	11	* STOREFRONT SYSTEM
130	6'-0"	7'-0"	1 3/4"	E	STAIN	-	-	1	H.M.	A	B	D	-	-	-	10	-
130A	3'-0"	7'-0"	1 3/4"	D	AL.	FULL	TEMP.	*	AL.	*	*	*	-	-	-	11	* STOREFRONT SYSTEM
131	3'-0"	7'-0"	1 3/4"	A	STAIN	-	-	1	H.M.	A	B	D	-	-	-	5	-
132	3'-0"	7'-0"	1 3/4"	A	STAIN	-	-	1	H.M.	A	B	D	-	-	-	5	-
133	7'-0"	7'-0"	1 3/4"	F	PAINT	-	-	2	S.H.M.	E	F	D	-	-	-	9	-
133A	3'-0"	7'-0"	1 3/4"	A	STAIN	-	-	1	H.M.	E1	F1	D	-	-	-	2	-
134	11'-6"	7'-0"	-	-	-	-	-	1	H.M.	A	B	C	-	-	-	*	*CASED OPENING

LEGEND:
 AL. ALUMINUM
 MTL. COATED METAL
 TEMP. TEMPERED
 H.M. HOLLOW METAL
 G.H. GALVANIZED HOLLOW METAL

DOOR FRAME DETAILS SCALE: 1 1/2" = 1'-0"

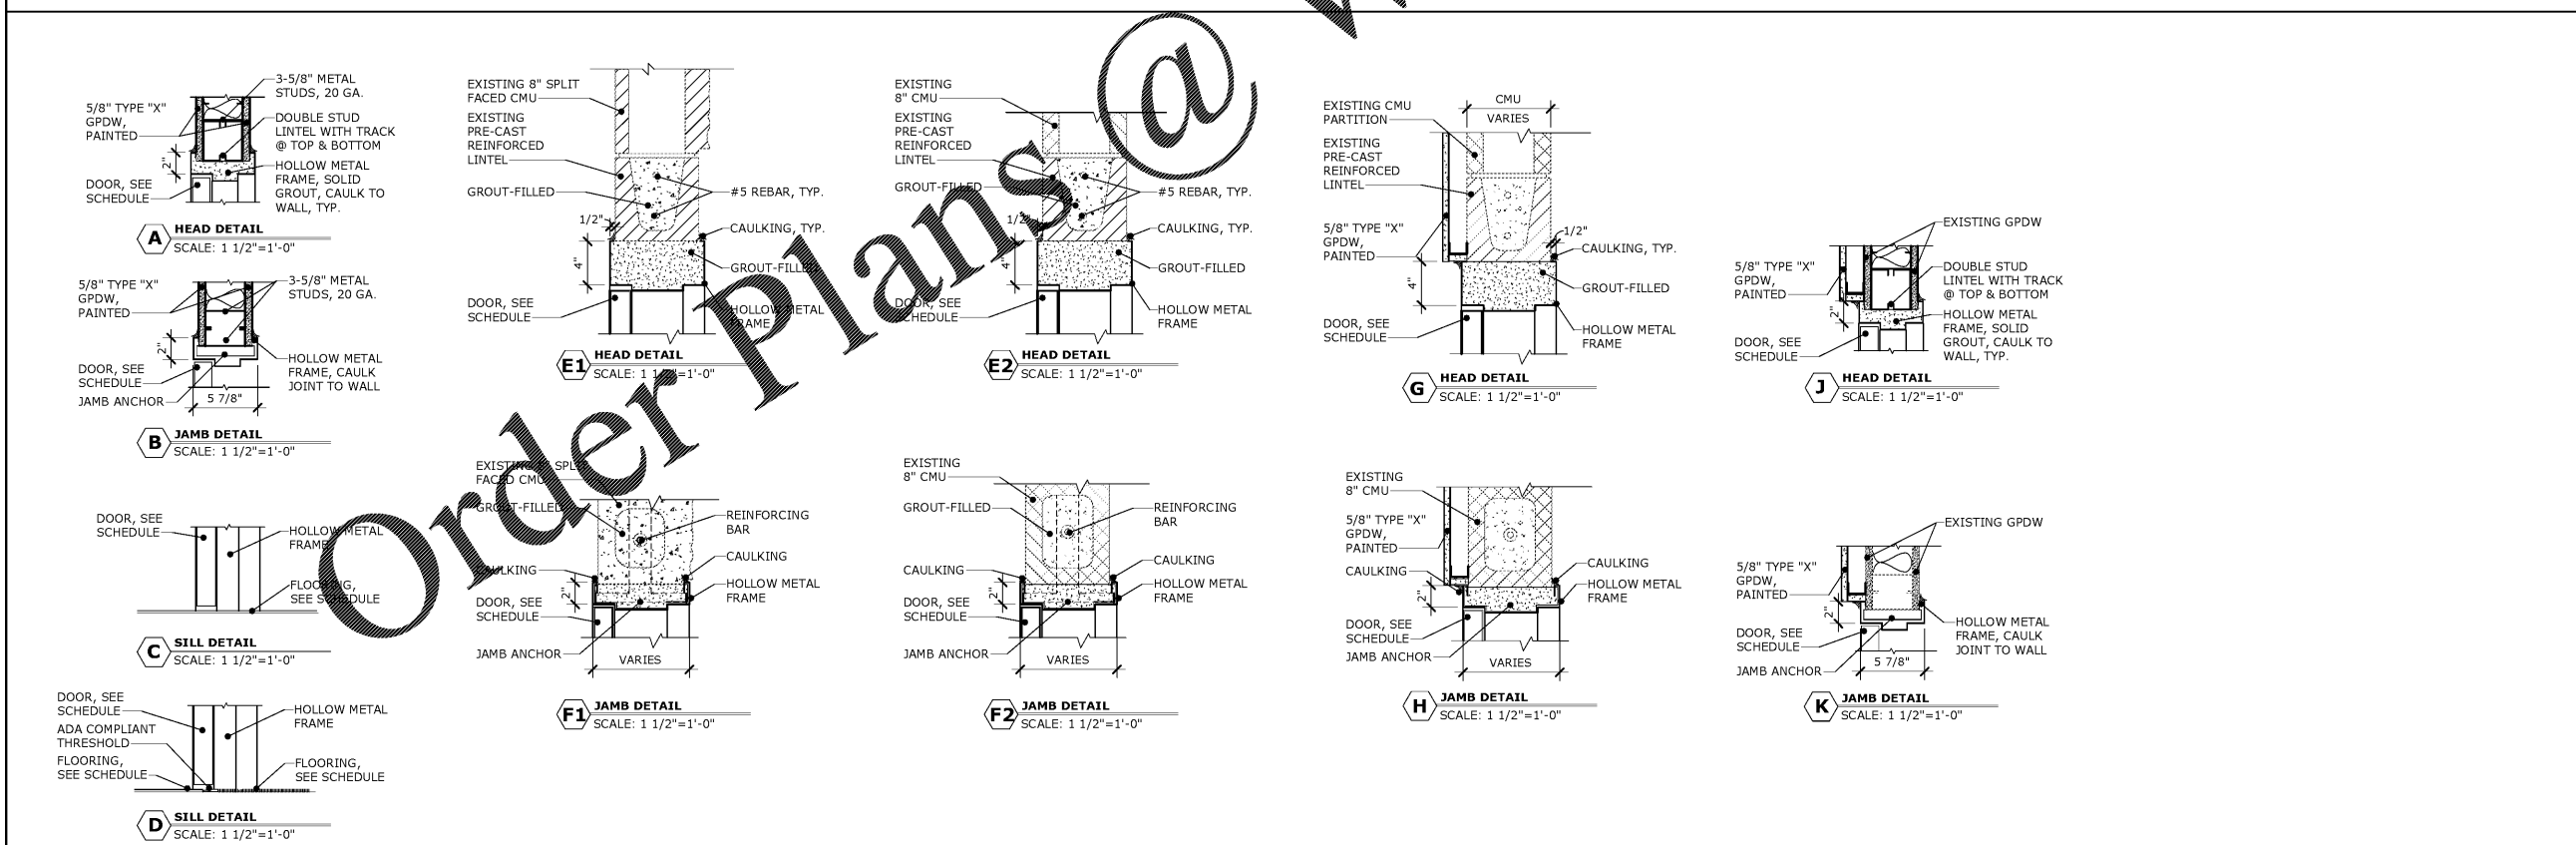

2.K.M.
 ARCHITECTS, INC.
 10/26/2020
 REGISTERED ARCHITECT
 STATE OF GEORGIA
 ROBERT L. MAULDIN
 CERTIFICATE No. 9836

This document is property of 2KM Architects, Inc. The unauthorized reproduction, copying, or otherwise use of this document is strictly prohibited and any infringement thereon may be subject to legal action. Copyright © 2020, 2KM Architects, Inc.

KEY PLAN:

REVISIONS:

Date	Description

**CCSD
 I.T./TRAINING
 DEPARTMENT**
 FOR
 COLUMBIA COUNTY SCHOOL DISTRICT
 4395 RIVERWATCH PARKWAY
 EVANS, GA 30809

**DOOR SCHEDULE &
 DETAILS**

PROJECT NO.	20-04C	DRAWING NO.	A3.1
DATE	10/26/2020		
DRAWN BY	RS		
PAPER	24"x36"		
ISSUE	CD		

Z:\Metric - Projects\2020 Projects\20-04C - CCSD I.T. Dept\DRAWINGS\CD Construction Documents\1.P\W0001.IT.DWF CD-11
 PRINTED 10/27/2020 3:49:35 PM