




ROBERT JOHNSON
architects
1808 West Morehead St.
Charlotte, NC 28208
T 704 / 342.1058
F 704 / 342.3043

STAMPS

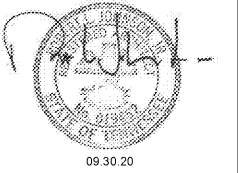

CONSULTANT

MIDSOUTH
CARPENTER'S
TRAINING
TRUST

LA VERGNE, TN

PROJECT NUMBER 1982
ISSUE DATE 09.30.20
FOR PERMIT

DRAWING DATA
DRAWN BY: BM/LM
CHECKED BY: TH


SHEET TITLE

GROUND
FLOOR PLAN

This drawing is the property of ROBERT JOHNSON ARCHITECTS, Inc. and is not to be reproduced or copied in whole or in part. It is only to be used for the project and site specifically identified herein and is not to be used on any other project. It is to be returned upon request.

SHEET NUMBER

A-1.0

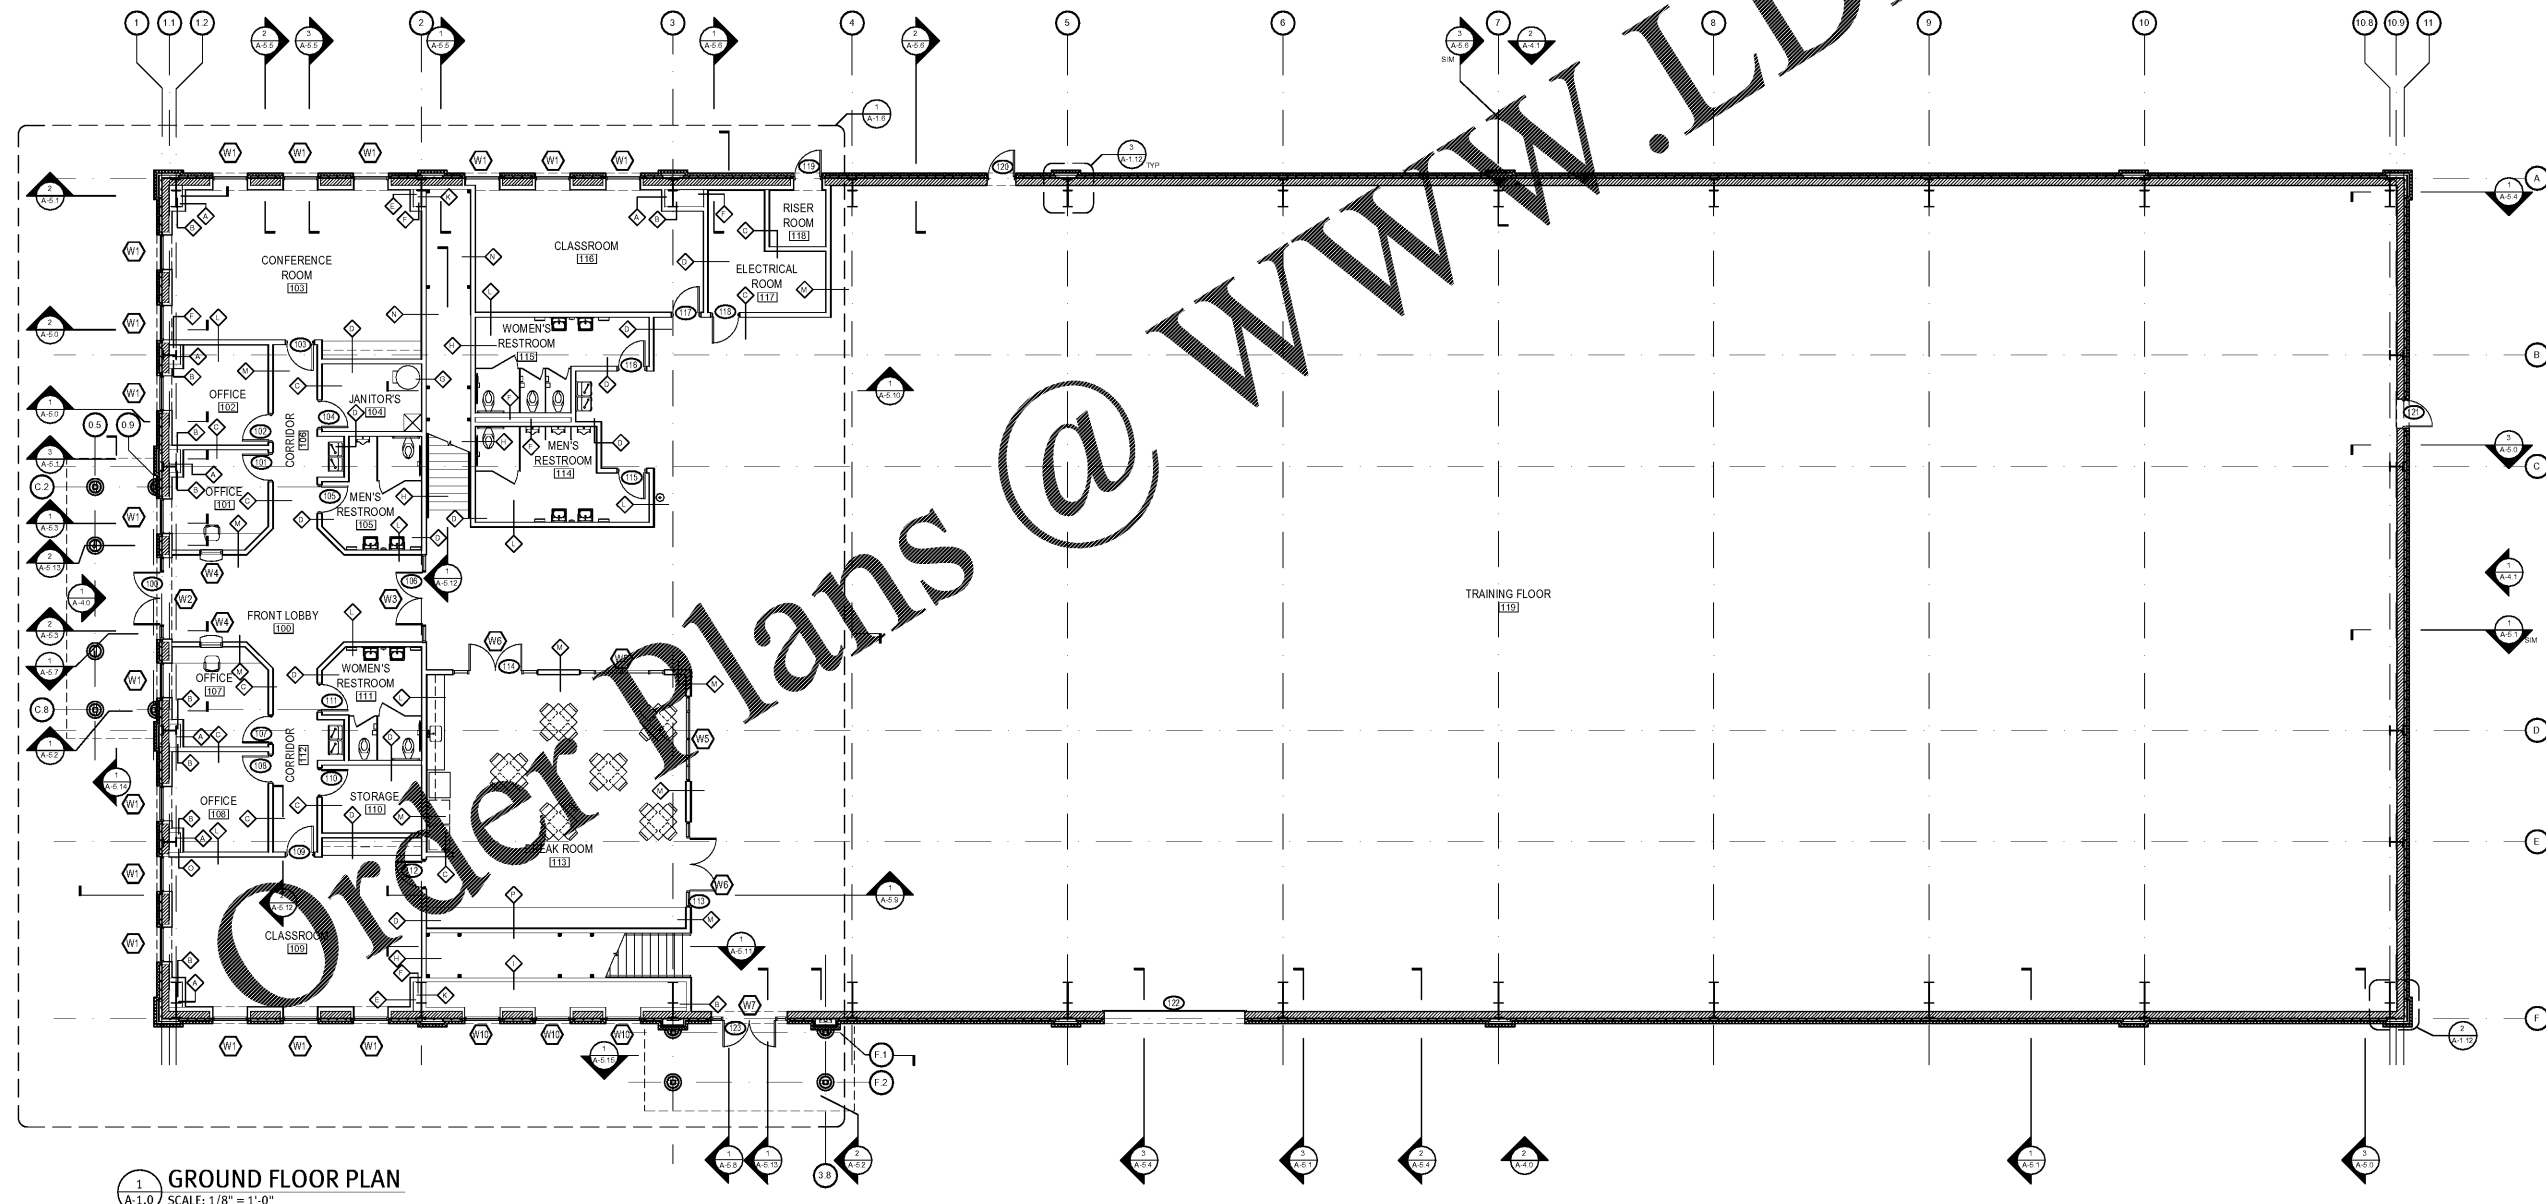

1 GROUND FLOOR PLAN
A-1.0 SCALE: 1/8" = 1'-0"

WWW.LDILine.com

Order Plans @