




ROBERT JOHNSON
architects
1808 West Morehead St.
Charlotte, NC 28208
T 704 / 342.1058
F 704 / 342.3043

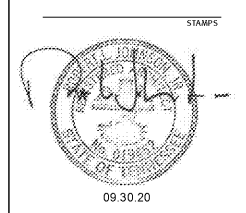

09.30.20

CONSULTANT

MIDSOUTH CARPENTER'S TRAINING TRUST
LA VERGNE, TN

PROJECT NUMBER 1982
ISSUE DATE
FOR PERMIT 09.30.20




DRAWING DATA
DRAWN BY: BM/UM
CHECKED BY: TH

SHEET TITLE

WALL SECTIONS

SHEET NUMBER

A-5.0

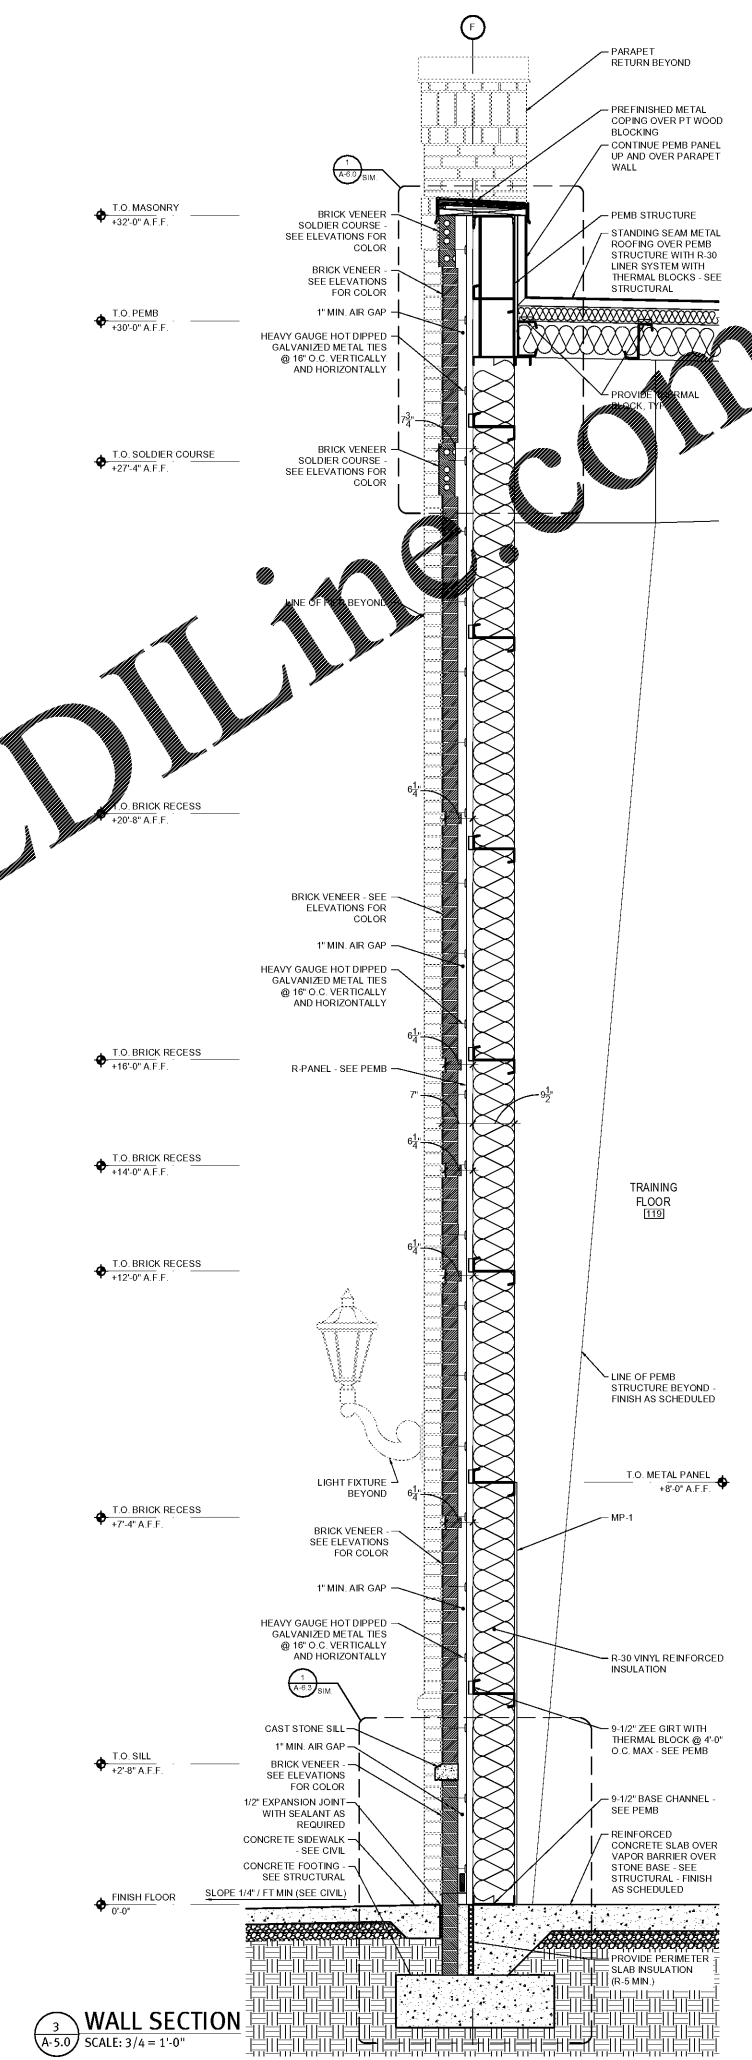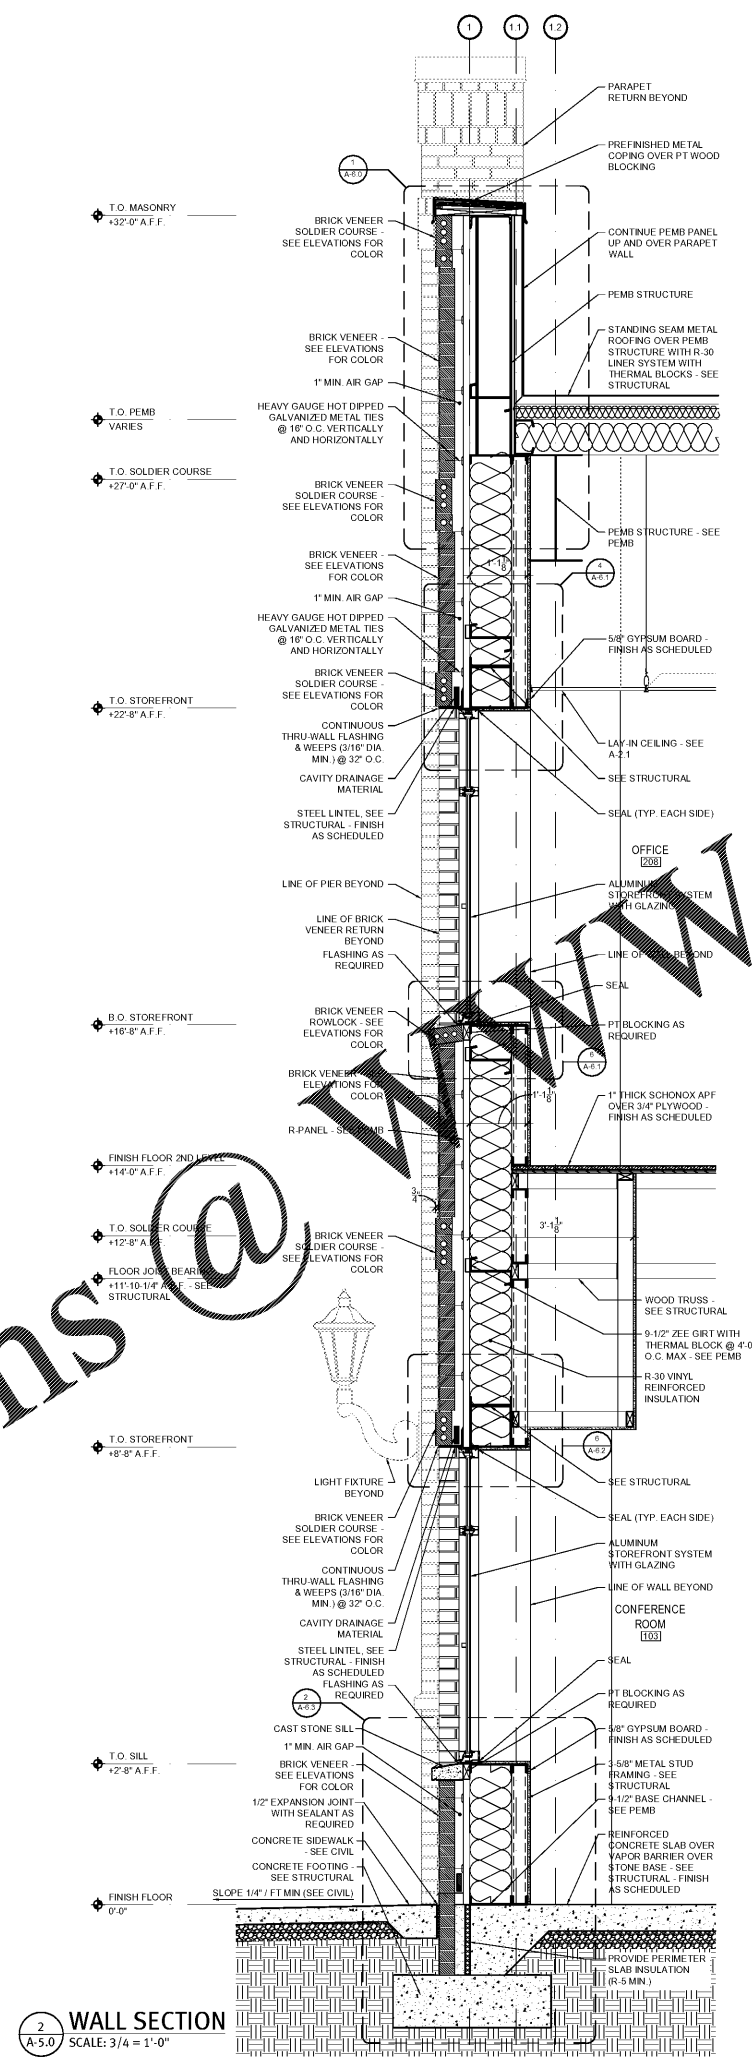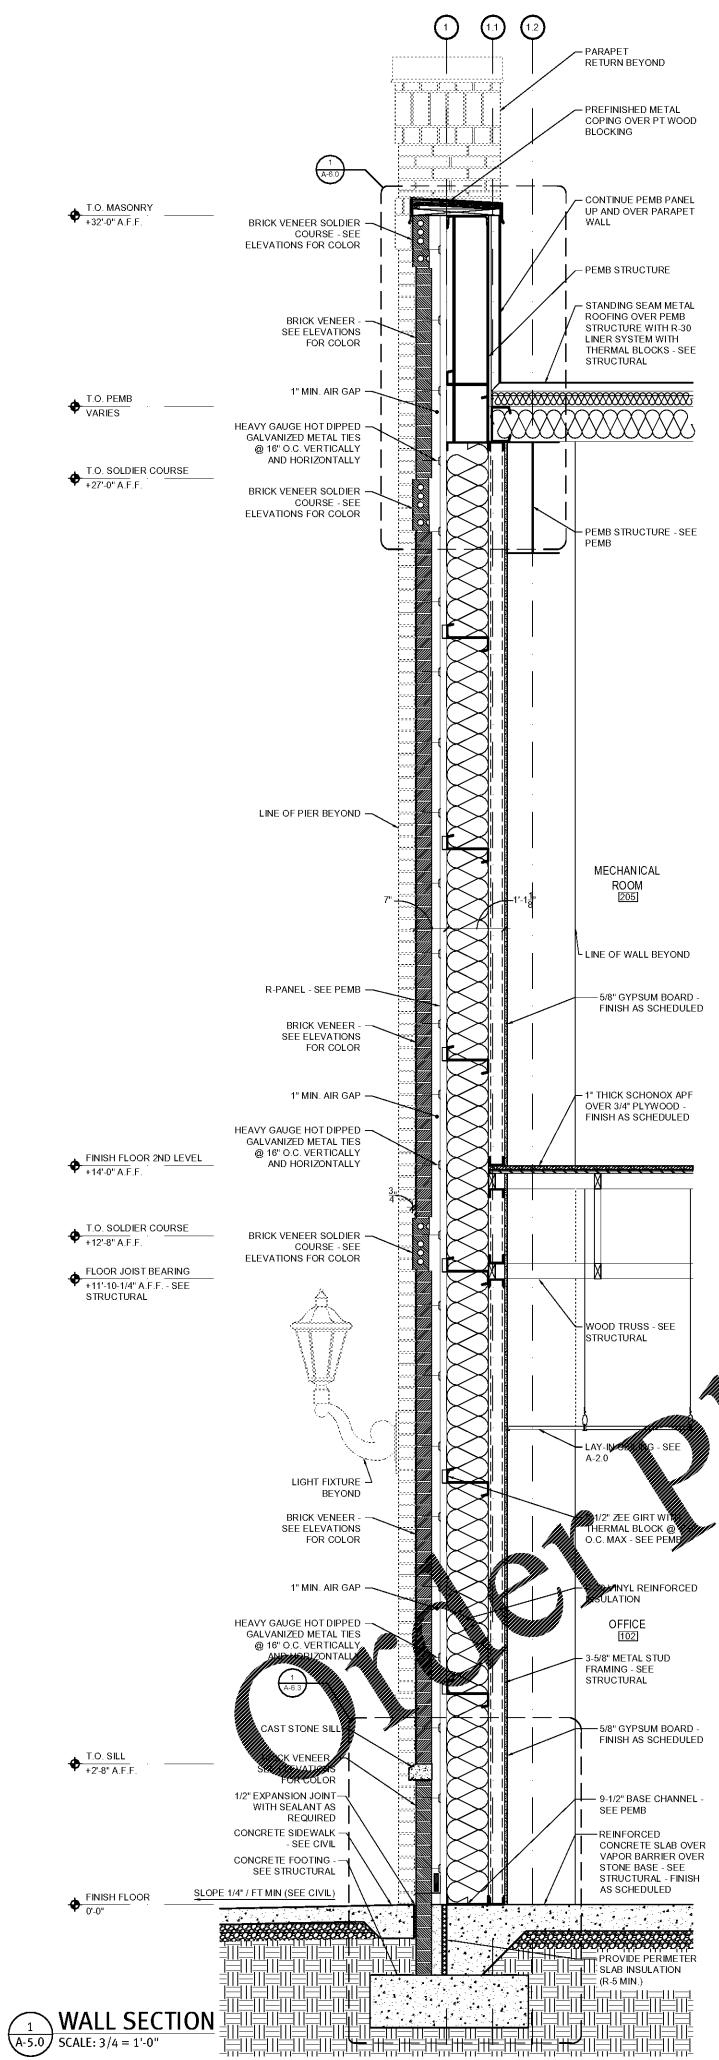

WWW.LDILine.com

Order Plans @

This drawing is the property of ROBERT JOHNSON ARCHITECTS, INC. and is not to be reproduced or copied in whole or in part. It is not to be used for any other project and its use for any other project is prohibited. It is to be returned upon request.