


1 WALL SECTION  
A-5.2 SCALE: 3/4" = 1'-0"




2 WALL SECTION  
A-5.2 SCALE: 3/4" = 1'-0"

www.LDILine.com

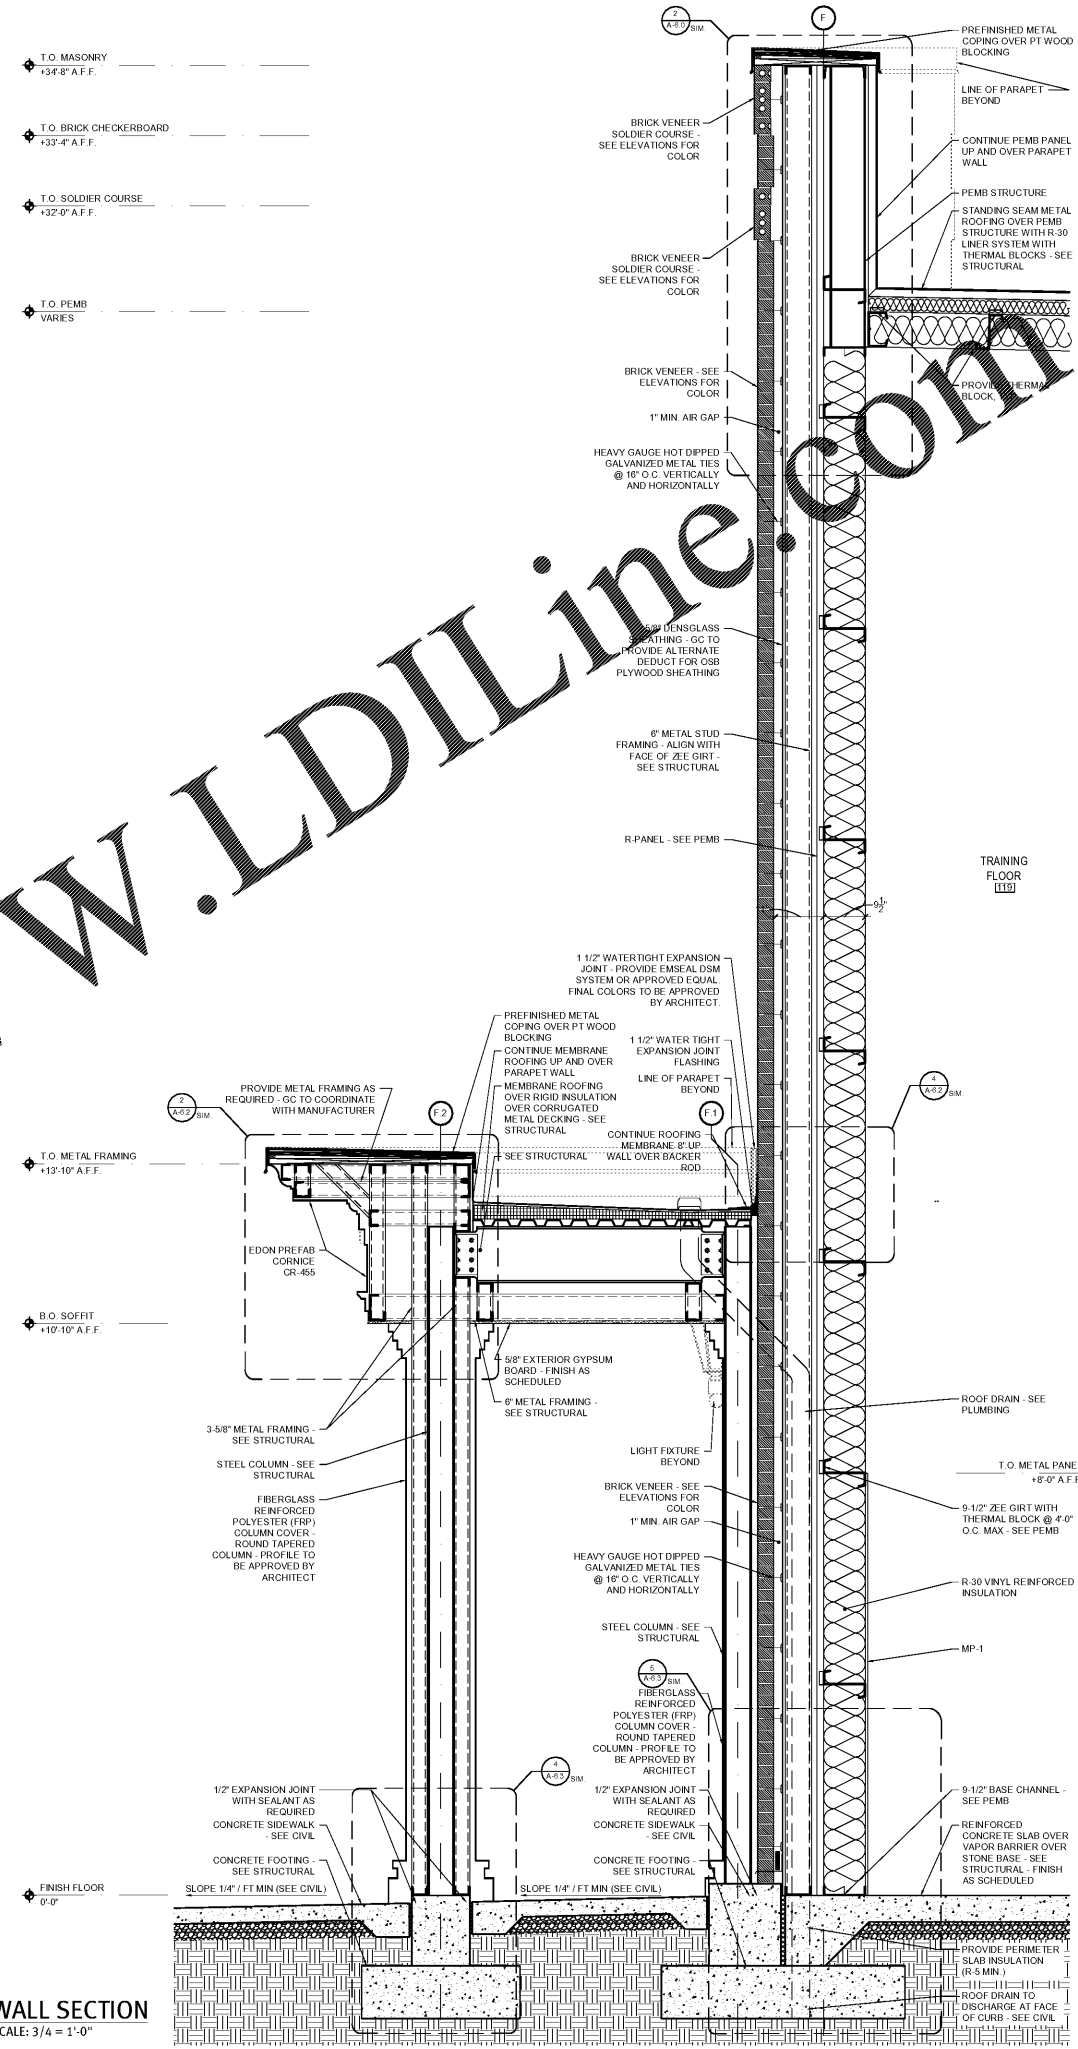

**ROBERT JOHNSON**  
architects  
1808 West Morehead St.  
Charlotte, NC 28208  
T 704 / 342.1058  
F 704 / 342.3043

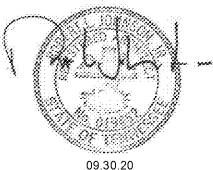

09.30.20

CONSULTANT

**MIDSOUTH CARPENTER'S TRAINING TRUST**  
LA VERGNE, TN

PROJECT NUMBER 1992  
**ISSUE DATE**  
FOR PERMIT 09.30.20

**DRAWING DATA**  
DRAWN BY: BM/LM  
CHECKED BY: TH

**SHEET TITLE**  
WALL SECTIONS

**SHEET NUMBER**  
A-5.2

This drawing is the property of RJB/JJA/AR and is not to be reproduced or copied in whole or in part. It is only to be used for the project and site specifically mentioned herein and is not to be used on any other project. It is to be returned upon request.