


1 WALL SECTION  
A-5.13 SCALE: 3/4" = 1'-0"

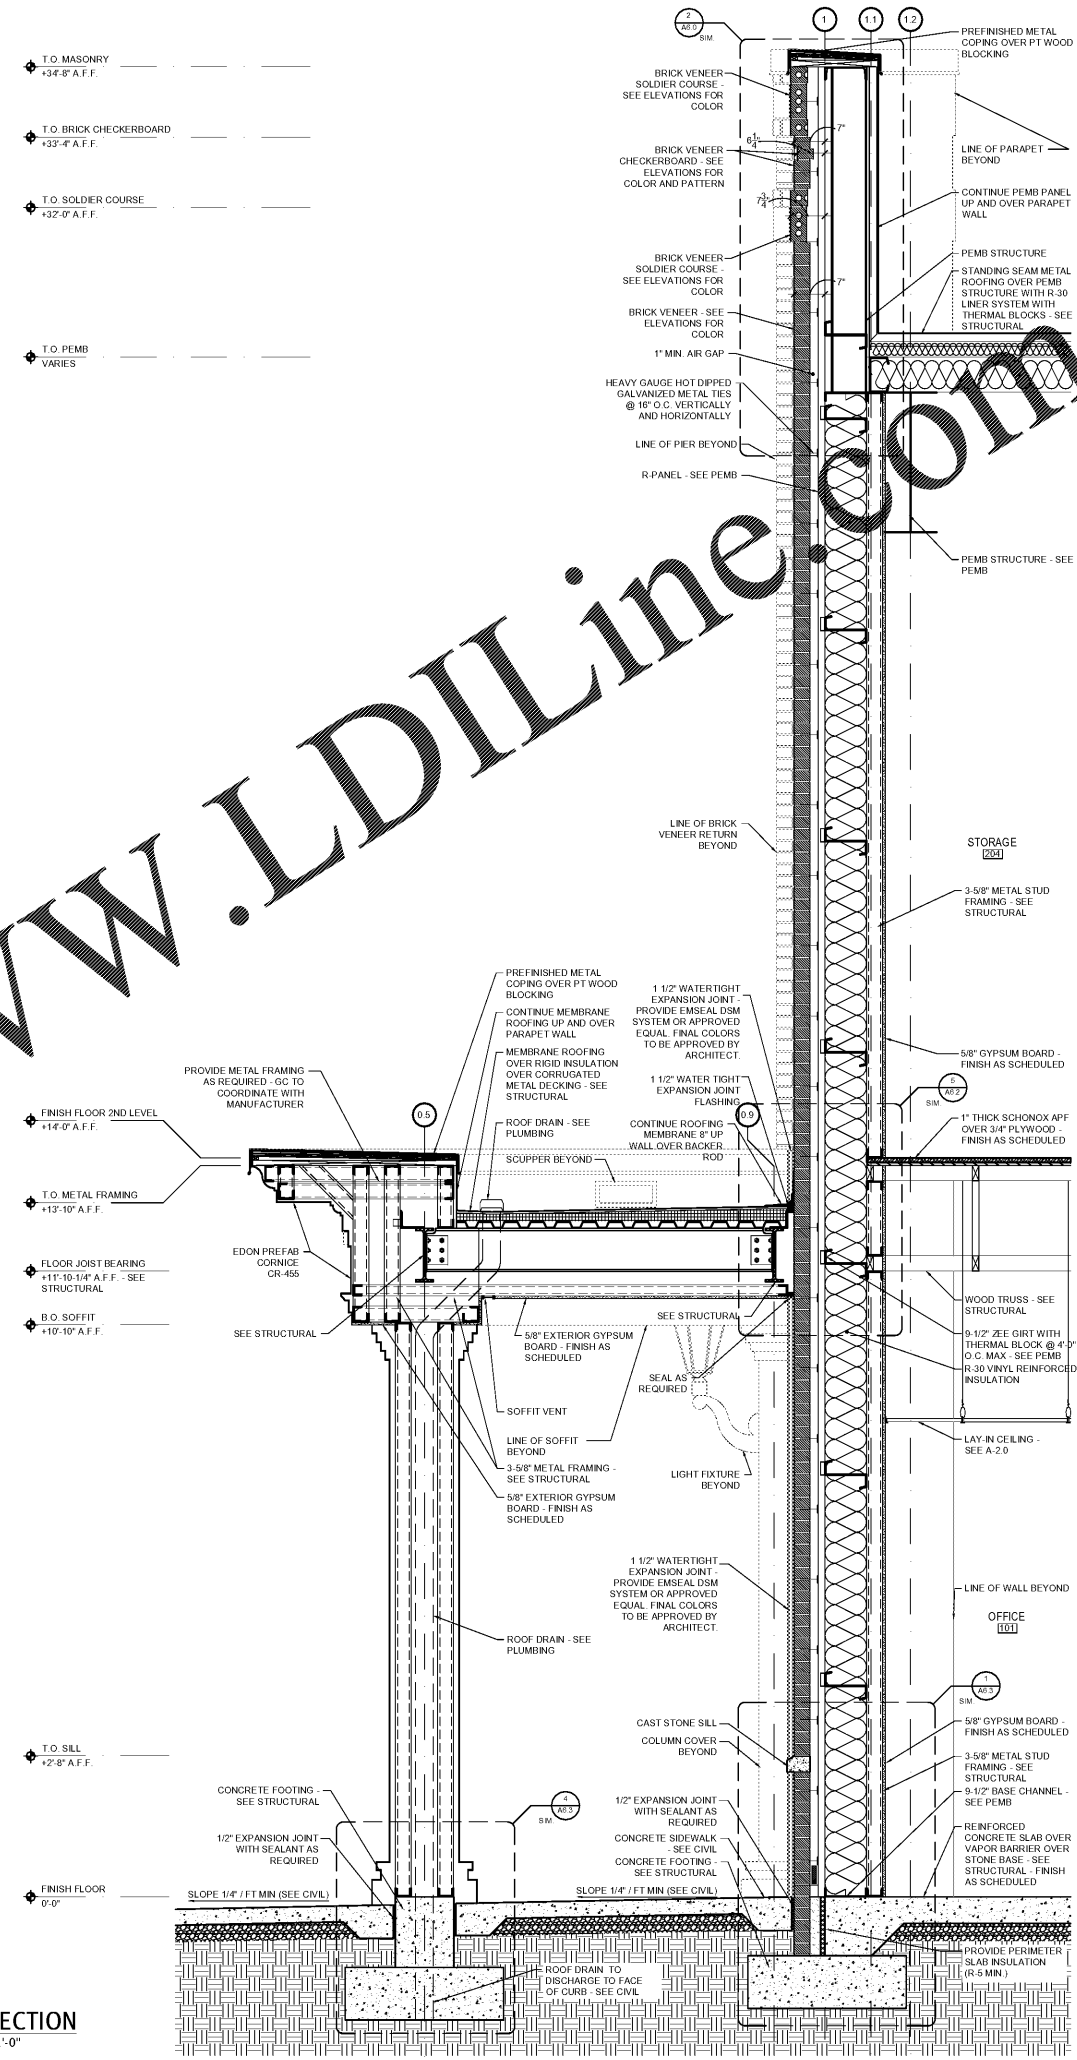


2 WALL SECTION  
A-5.13 SCALE: 3/4" = 1'-0"

Order Plans @

WWW.LDILine.com



**ROBERT JOHNSON**  
architects  
1808 West Morehead St.  
Charlotte, NC 28208  
T 704 / 342.1058  
F 704 / 342.3043

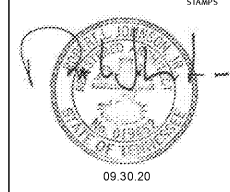

09.30.20

STAMPS

CONSULTANT

**MIDSOUTH**  
**CARPENTER'S**  
**TRAINING**  
**TRUST**  
LA VERGNE, TN

PROJECT NUMBER 1992  
**ISSUE DATE**  
FOR PERMIT 09.30.20

**DRAWING DATA**  
DRAWN BY: BM/LM  
CHECKED BY: TH

**SHEET TITLE**  
**WALL SECTIONS**

**SHEET NUMBER**

**A-5.13**

This drawing is the property of ROBERT JOHNSON ARCHITECTS, L.L.C. and is not to be reproduced or copied in whole or in part. It is to be used only for the project and site specifically identified herein and is not to be used on any other project. It is to be returned upon request.