




**ROBERT JOHNSON**  
architects  
1808 West Morehead St.  
Charlotte, NC 28208  
T 704 / 342.1058  
F 704 / 342.3043

STAMPS

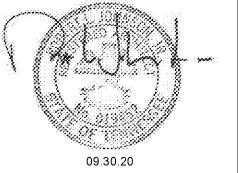


CONSULTANT

**LEGEND**

\*GRAPHIC PATTERN DOES NOT REPRESENT ACTUAL FINISH PATTERN. SEE FINISH SCHEDULE, INSTALLATION METHOD AND FINISH PLAN FOR DIRECTION

← INDICATES DIRECTION OF PATTERN

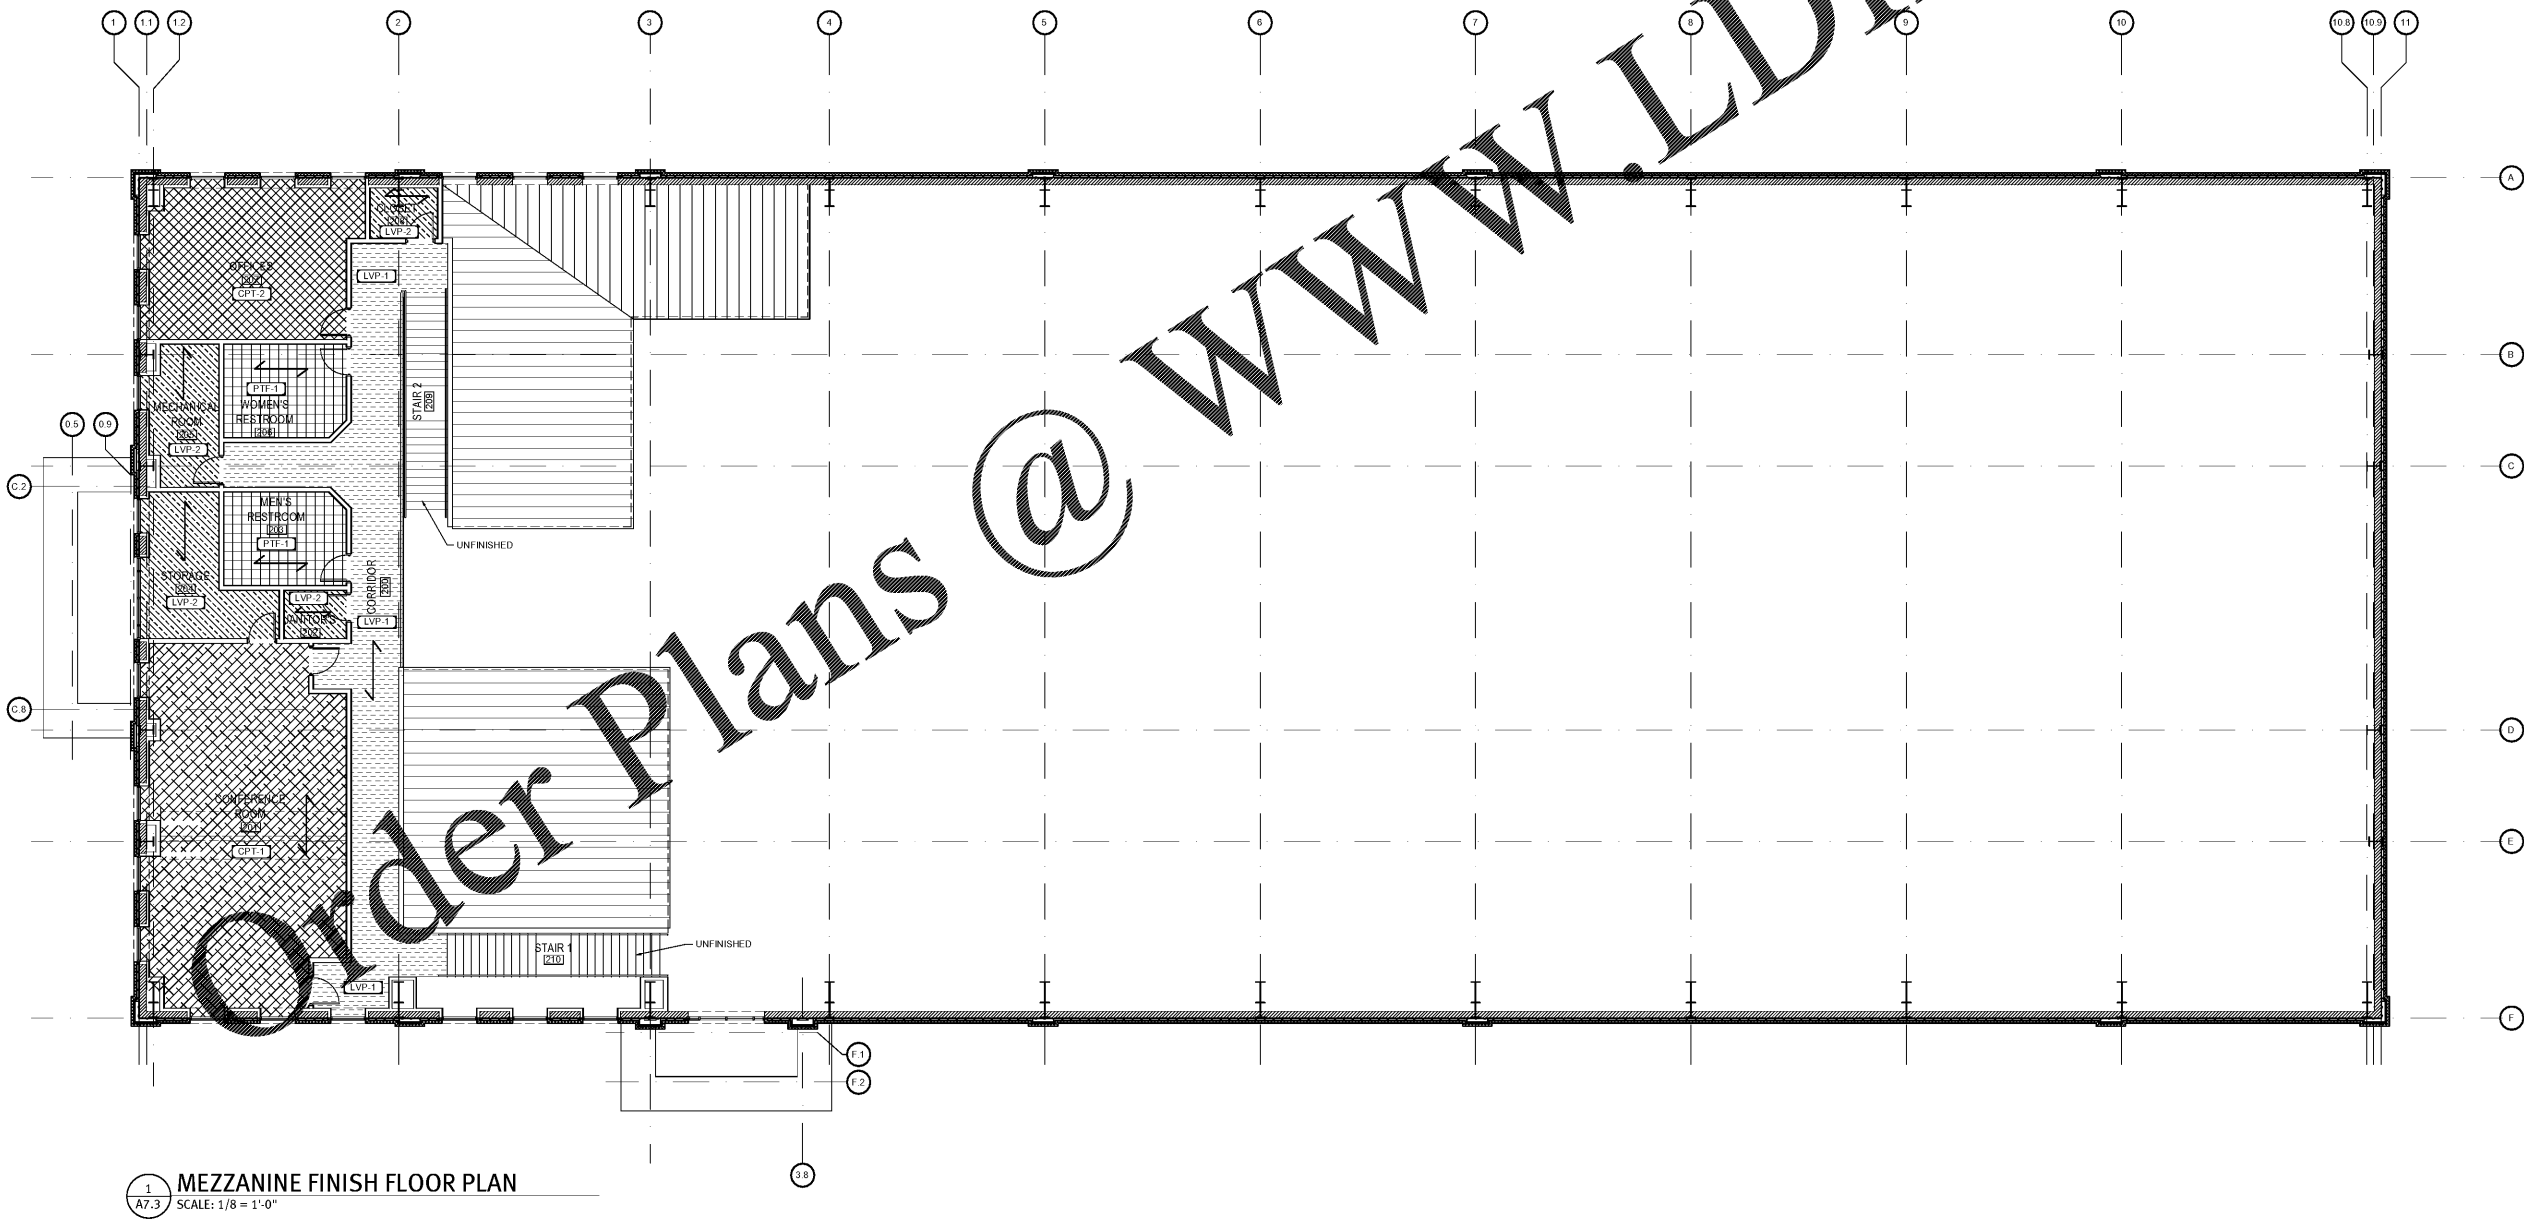

**1** MEZZANINE FINISH FLOOR PLAN  
A7.3 SCALE: 1/8" = 1'-0"

**MIDSOUTH CARPENTER'S TRAINING TRUST**  
LA VERGNE, TN

PROJECT NUMBER 1982  
ISSUE DATE  
FOR PERMIT 09.30.20

**DRAWING DATA**  
DRAWN BY: BM/LM  
CHECKED BY: TH  
**SHEET TITLE**  
MEZZANINE FINISH FLOOR PLAN

This drawing is the property of ROBERT JOHNSON ARCHITECTS, Inc. and is not to be reproduced or copied in whole or in part. It is only to be used for the project and site specifically identified herein and is not to be used on any other project. It is to be returned upon request.

**SHEET NUMBER**  
A7.3