



2 FULL FLOOR PLAN
SCALE: 1/16" = 1'-0"

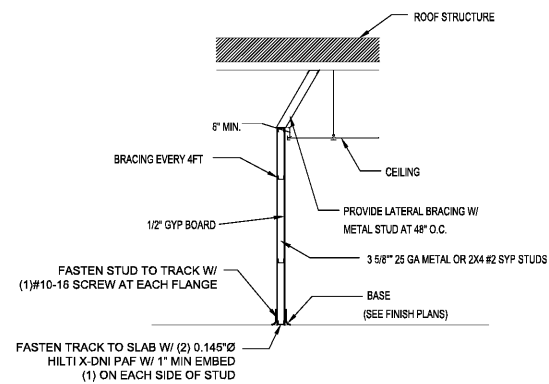


NON-RATED PARTITION WALL

4 PARTITION WALL DETAIL
SCALE: 1/4" = 1'-0"

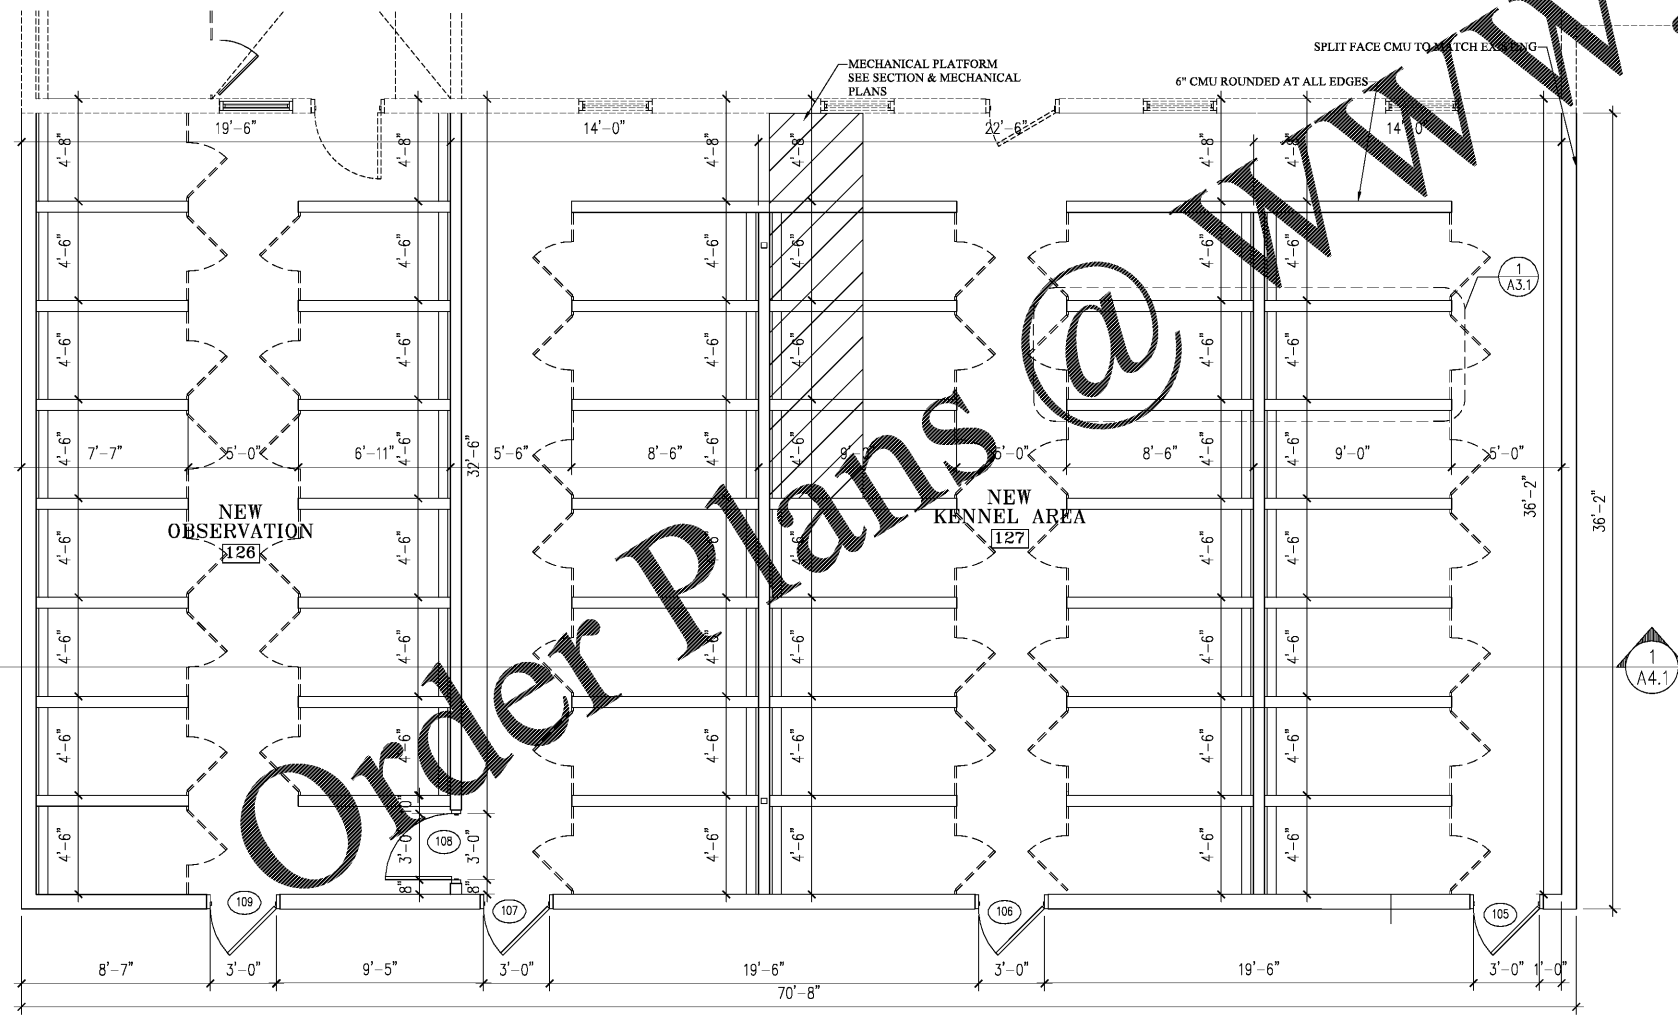


1 KENNEL AREA FLOOR PLAN
SCALE: 1/4" = 1'-0"

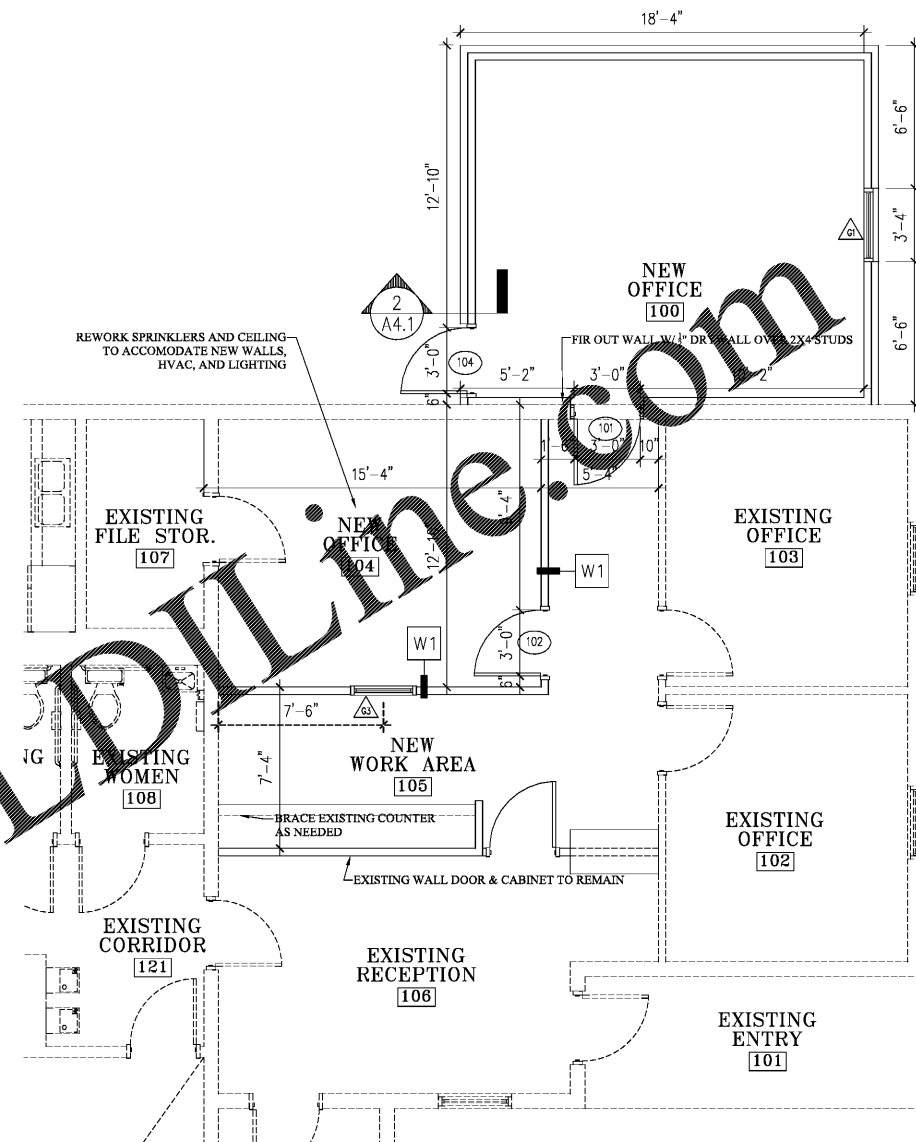

3 OFFICE AREA FLOOR PLAN
SCALE: 1/4" = 1'-0"

GARASHI
DESIGNS

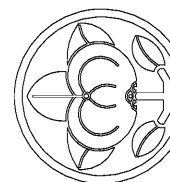

issue date/revisions

architect's seal



project name
**ANIMAL CONTROL
ADDITION
1506 ROCKBRIDGE ROAD
CONYERS, GA 30012**

sheet title
FLOORPLAN

drawn by
MJAI
checked by

project no.

date
1-24-20

A1.1
sheet no.