




**A LEFT SIDE ELEVATION**  
SCALE: 3/16" = 1'-0"

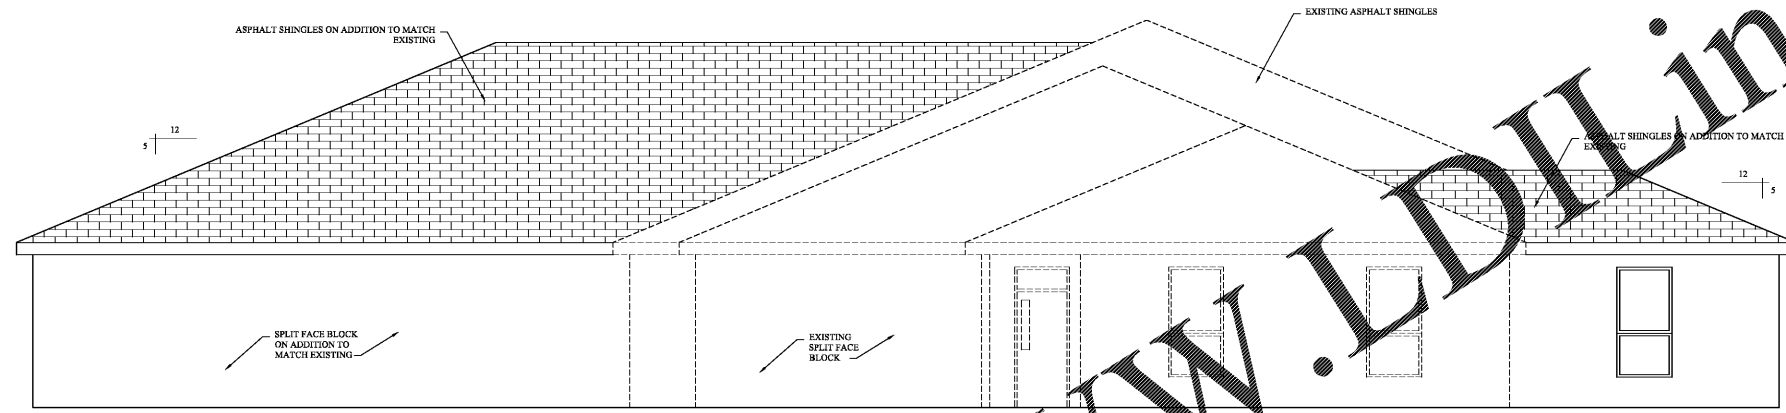

**B FRONT ELEVATION**  
SCALE: 3/16" = 1'-0"

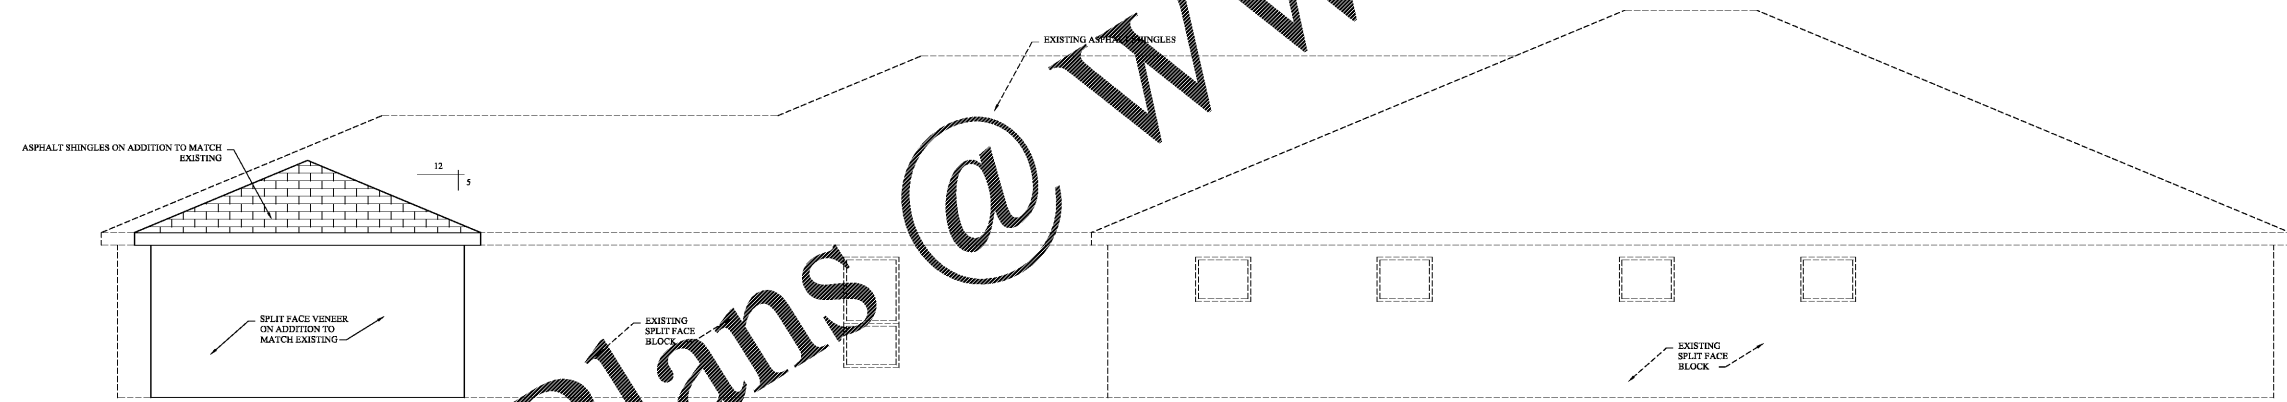


**C RIGHT SIDE ELEVATION**  
SCALE: 3/16" = 1'-0"

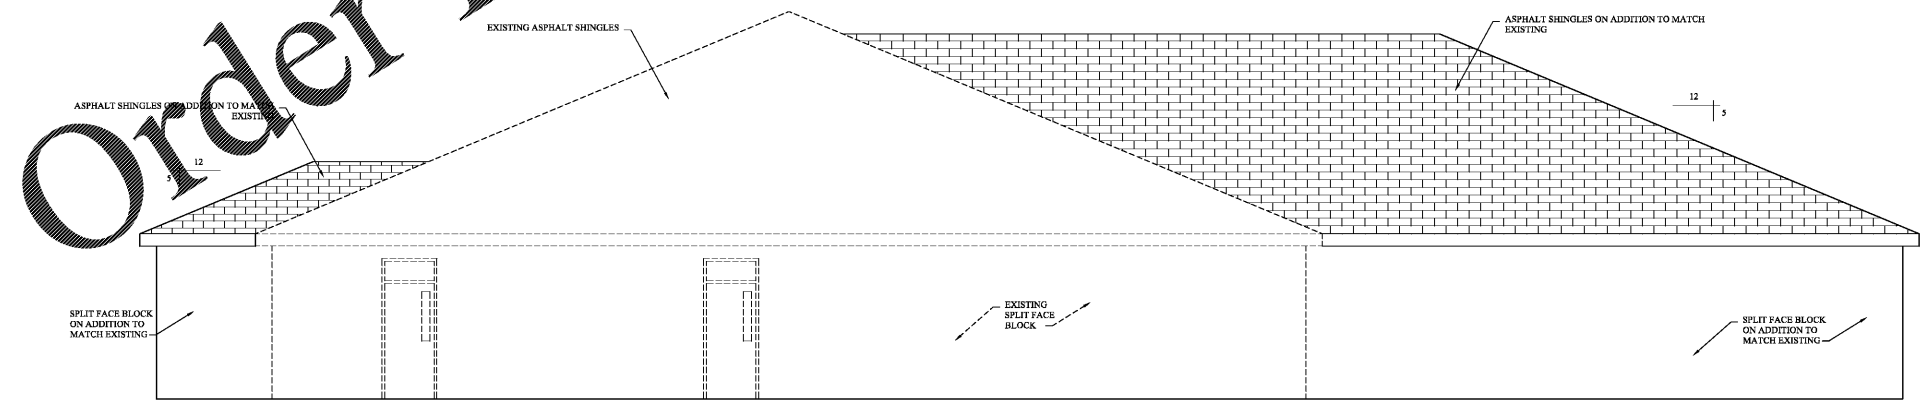

**D REAR ELEVATION**  
SCALE: 3/16" = 1'-0"

Order Plans @ www.LDILine.com

IGARASHI  
DESIGNS

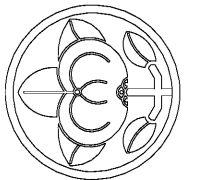

issue date/revisions

architect's seal



project name  
**ANIMAL CONTROL  
ADDITION  
1506 ROCKBRIDGE ROAD  
CONYERS, GA 30012**

sheet title  
**ELEVATIONS**

drawn by  
MJAI  
checked by  
---  
project no.  
---  
date  
1-24-20

**A2.1**  
sheet no.