



Order Plans @ www.LDILine.com

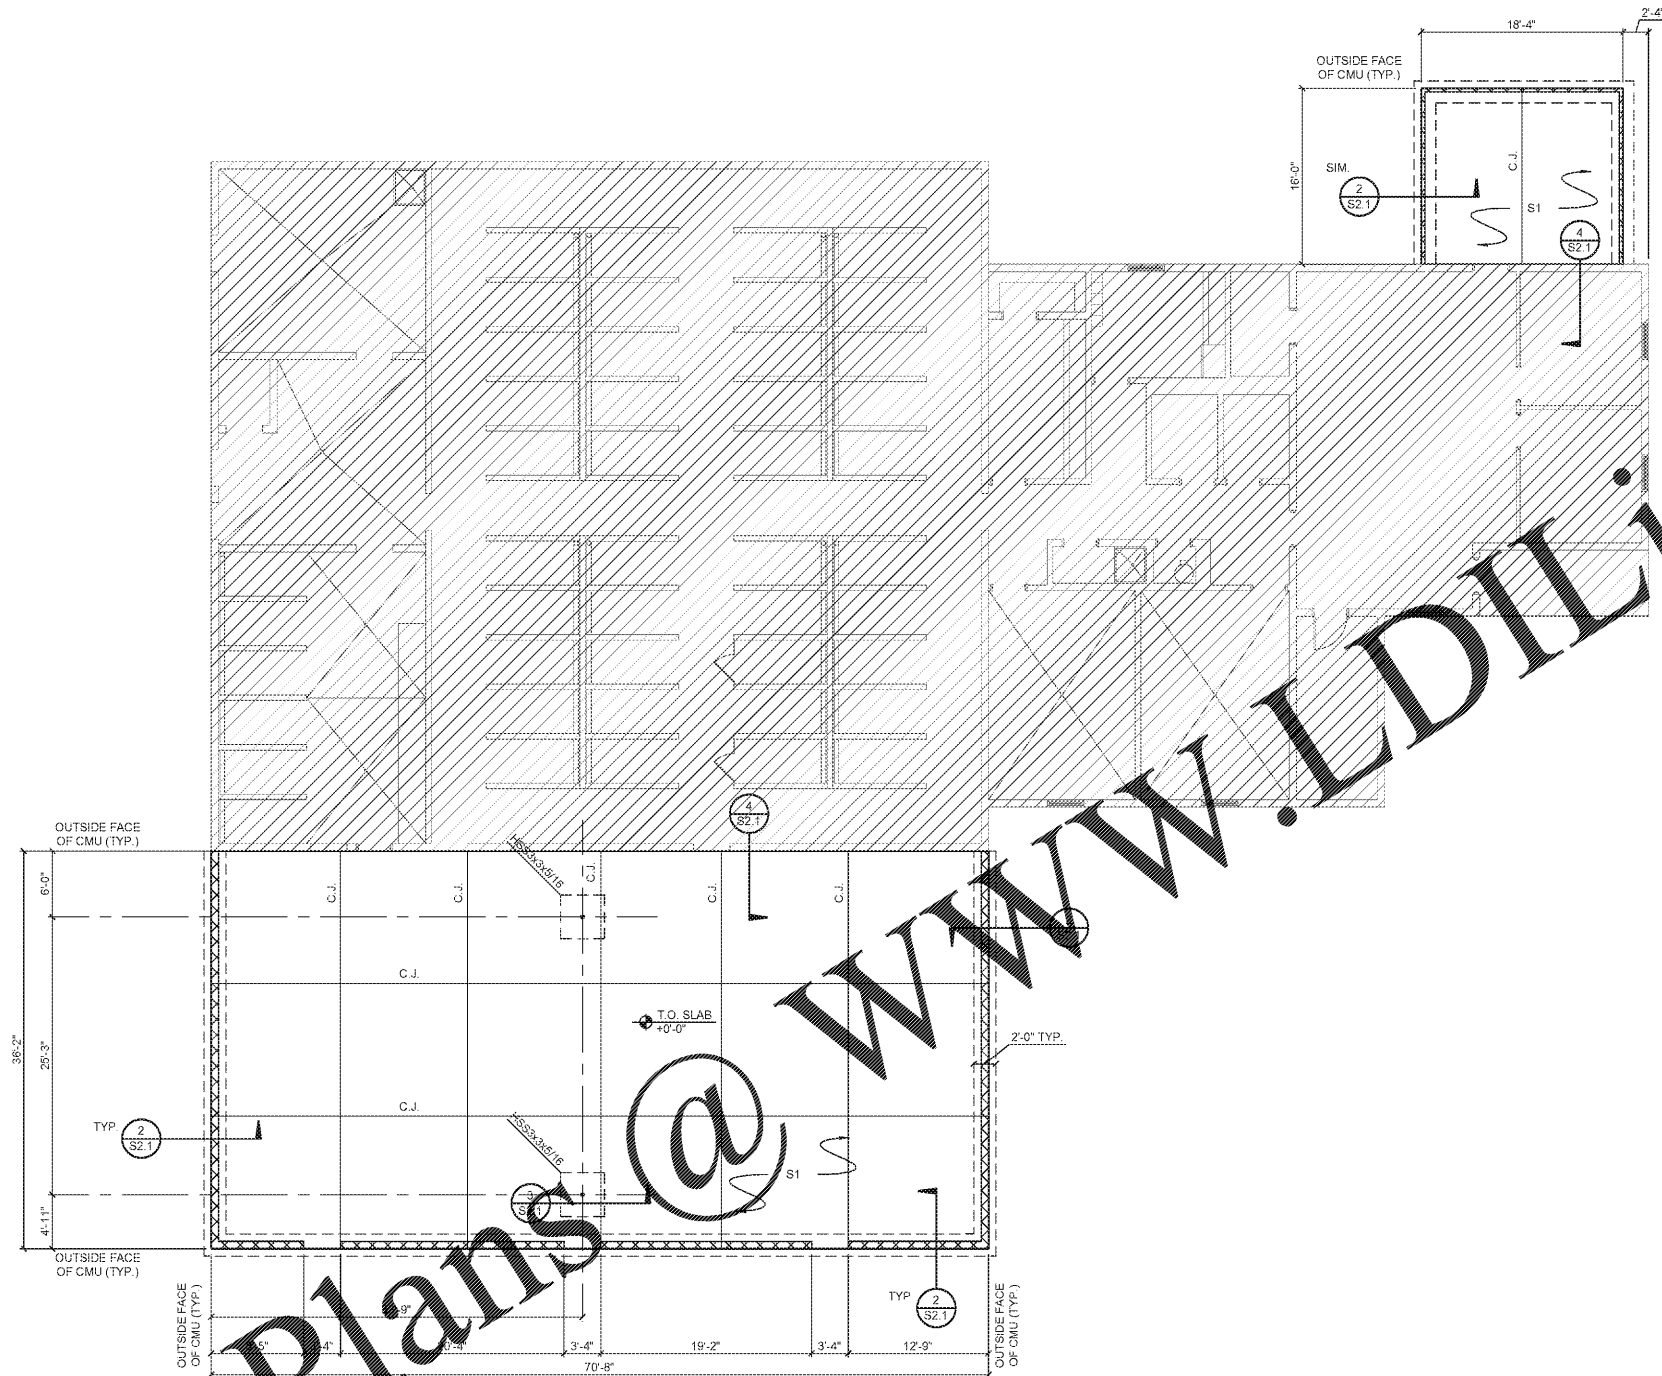

FOUNDATION PLAN


SCALE: 1/8" = 1'-0"

 

NOTES & LEGEND:

1. SEE ARCHITECTURAL DRAWINGS FOR DIMENSIONS, SLOPES, ELEVATIONS AND OTHER INFORMATION NOT SHOWN.
 2. FIELD VERIFY ALL EXISTING CONDITIONS.
 3. REFERENCE TOP OF EXISTING SLAB ELEVATION = +0'-0". SEE CIVIL DRAWINGS FOR ACTUAL ELEVATION.
- S1 INDICATES NEW 4" THICK SLAB-ON-GRADE. SEE GENERAL NOTES FOR MORE INFORMATION.
- C.J. INDICATES CONTRACTION JOINT SEE 1/S2.1.
- INDICATES LOAD BEARING CMU SHEAR WALL WITH #4 @ 48" o/c VERTICAL REINFORCEMENT. PROVIDE LINTELS WITH 2 #5 HORIZONTALS AT ALL OPENINGS. SEE GENERAL NOTES FOR MORE INFORMATION.

IGARASHI
DESIGNS

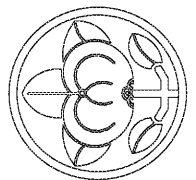

issue date/revisions
12-18-18 FOR CONSTRUCTION



project name
**ANIMAL CONTROL
ADDITION
1506 ROCKBRIDGE ROAD
CONYERS, GA 30012**

sheet title
FOUNDATION PLAN

drawn by MKG	S1.1 sheet no.
checked by BMR	
project no. ---	
date 12-04-18	

PM&A
P. Marshall & Associates
1000 Holcomb Woods Pkwy
Suite 210
Roswell, GA 30076
678.280.2325