


Order Plans @ www.LDILine.com

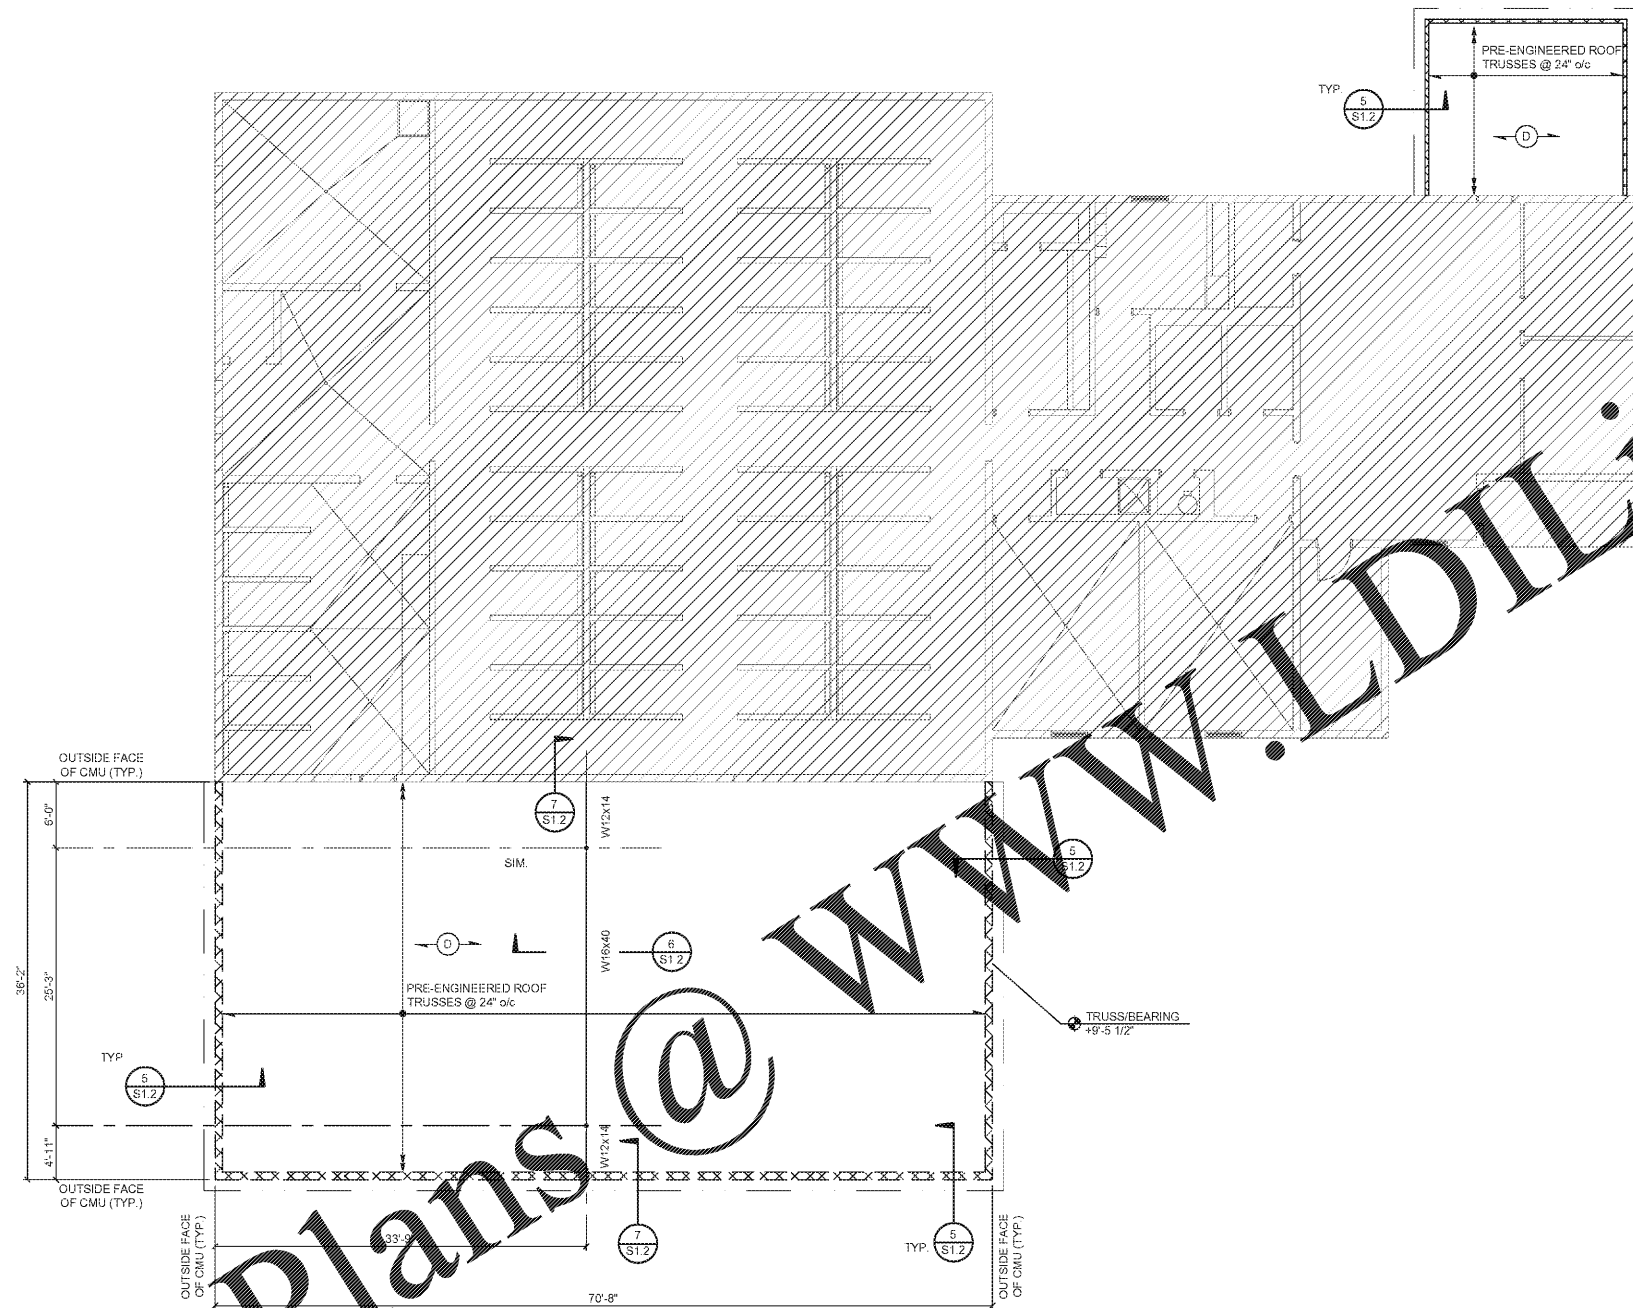

ROOF FRAMING PLAN

SCALE: 1/8" = 1'-0"

1
S1.2




NOTES & LEGEND:

1. SEE ARCHITECTURAL DRAWINGS FOR DIMENSIONS, SLOPES, ELEVATIONS AND OTHER INFORMATION NOT SHOWN.
2. FIELD VERIFY ALL EXISTING CONDITIONS.

INDICATES SPAN DIRECTION OF ROOF SHEATHING 7/16" APA RATED SHEATHING WITH 8d NAILS @ 6" o/c AT PERIMETER AND IN FIELD.

IGARASHI
DESIGNS

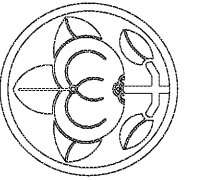

issue date/revisions
12-18-18 FOR CONSTRUCTION

seal



project name

ANIMAL CONTROL
ADDITION
1506 ROCKBRIDGE ROAD
CONYERS, GA 30012

sheet title

FRAMING PLAN

drawn by

MKG

checked by

BMR

project no.

date

12-04-18

S1.2

sheet no.



P. Marshall & Associates
1000 Holcomb Woods Pkwy
Suite 210
Roswell, GA 30076
678.280.2325