


Order Plans @ www.LDILine.com

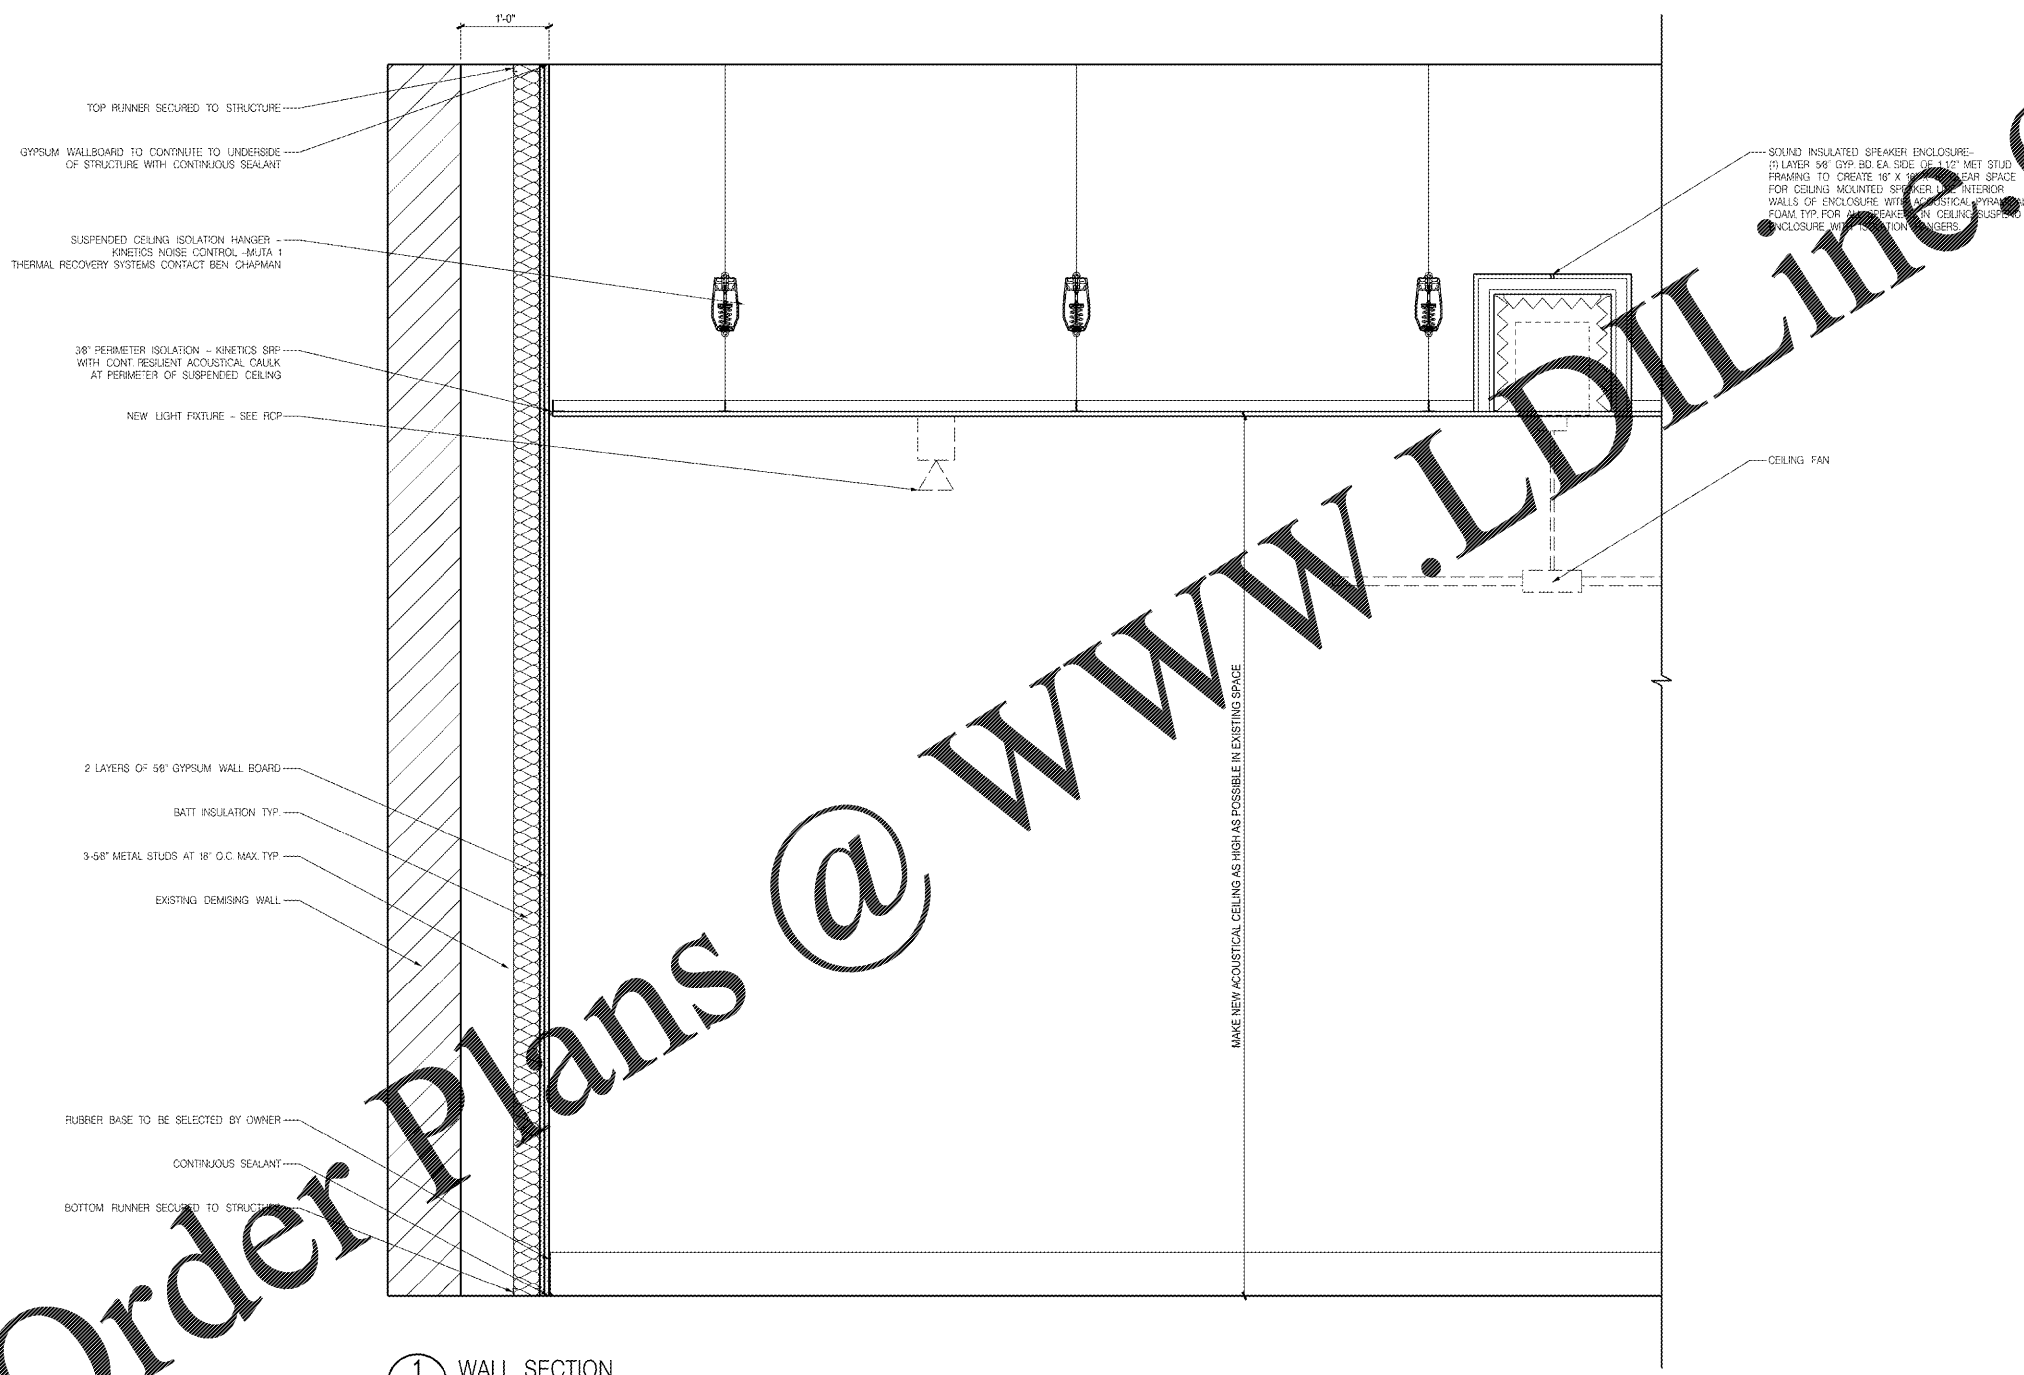

1 WALL SECTION
 A5.00 SCALE: 1" = 1'-0"


ISSUES	
11.25.20	PERMIT SET

9Round - Atlanta
 1745 Peachtree Road NW, Suite L
 Atlanta, GA 30309
 Project Number: 739.00

ISSUED FOR CONSTRUCTION

STRUCTURAL

M.E.P. & F.P.
 WestSide Engineering
 5525 Interstate North Parkway
 Suite 200
 Atlanta, GA 30328
 Phone: 404-242-6240

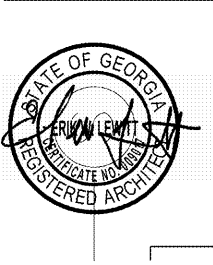

A5.00
 SECTION
 1" = 1'-0"