



FLOOR PLAN KEYNOTES	
REPRESENTED BY [Symbol]	
APPLIES TO DRAWINGS A1.1	
1	AREA OF REFUGE FOR INMATE CONTAINMENT - AREA INDICATED IS 1513 SF (05' x 155F = 1425 SF REQUIRED) - INCLUDES INMATES FROM HOUSING POD A, B, AND F
2	EXISTING GREASE TRAP TO REMAIN
3	EXISTING TRANSFORMER TO REMAIN
4	NEW GENERATOR AND GENERATOR PAD - SEE ELEC. DWG'S.
5	DEMOLISH EXISTING GENERATOR AND GENERATOR PAD - SEE ELEC. DWG'S
6	EXTERIOR FENCED RECREATION YARD
7	DETENTION FENCING - SEE SITE DETAIL
8	CONCRETE PAD AT EXIT DOOR - PROVIDE POSITIVE SLOPE AWAY FROM DOOR
9	DOWNSPOUT BOOT LOCATION - SEE DETAIL
10	AREA OF REFUGE FOR INMATE CONTAINMENT - AREA INDICATED IS 1413 SF (33' x 155F = 495 SF REQUIRED) - INCLUDES INMATES FROM HOUSING POD E
11	AREA OF REFUGE FOR INMATE CONTAINMENT - AREA INDICATED IS 1017 SF (64' x 155F = 960 SF REQUIRED) - INCLUDES INMATES FROM HOUSING POD C & D
12	OUTDOOR HVAC UNIT - SEE MECH. DWG'S.

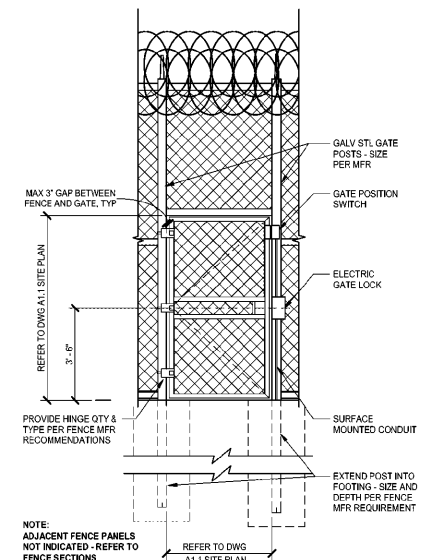


4 ELECTRONIC PEDESTRIAN SWING GATE
3/8" = 1'-0"

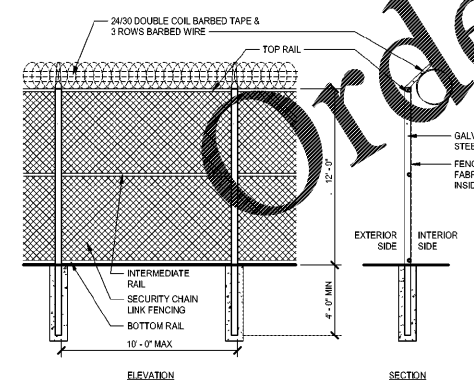

2 FENCE PANEL
1/4" = 1'-0"

ARCHITECTURAL SITE PLAN LEGEND	
.....	NEW SECURITY FENCING - COORDINATE WITH CIVIL SITE PLAN LAYOUT
.....	EXISTING SECURITY FENCING - COORDINATE WITH CIVIL SITE PLAN LAYOUT

GATE SCHEDULE					
GATE #	GATE TYPE	GATE SIZE	LOCATION	HARDWARE SET	NOTE
G1	DOUBLE SWING GATE	PR 12'-0"W X 12'-0"H	SOUTH OF BUILDING 2	-	PADLOCKED BY OWNER
G2	DOUBLE SWING GATE	PR 12'-0"W X 12'-0"H	WEST OF BUILDING 2	-	PADLOCKED BY OWNER
G3	DOUBLE SWING GATE	PR 12'-0"W X 12'-0"H	WEST OF EXISTING BLDG.	-	PADLOCKED BY OWNER
G4	DOUBLE SWING GATE	PR 12'-0"W X 12'-0"H	WEST OF EXISTING BLDG.	-	PADLOCKED BY OWNER
G5	SWING GATE - PREP FOR DETENTION HDW	3'-6"W X 8'-0"H	AT RECREATION YARD	SH10	INTERFACE W/ SECURITY CONTROL SYSTEM
G6	SWING GATE - PREP FOR DETENTION HDW	3'-6"W X 8'-0"H	AT RECREATION YARD	SH10	INTERFACE W/ SECURITY CONTROL SYSTEM, PRIVACY SLATS
G7	SWING GATE - PREP FOR DETENTION HDW	3'-6"W X 8'-0"H	AT RECREATION YARD	SH10	INTERFACE W/ SECURITY CONTROL SYSTEM, PRIVACY SLATS

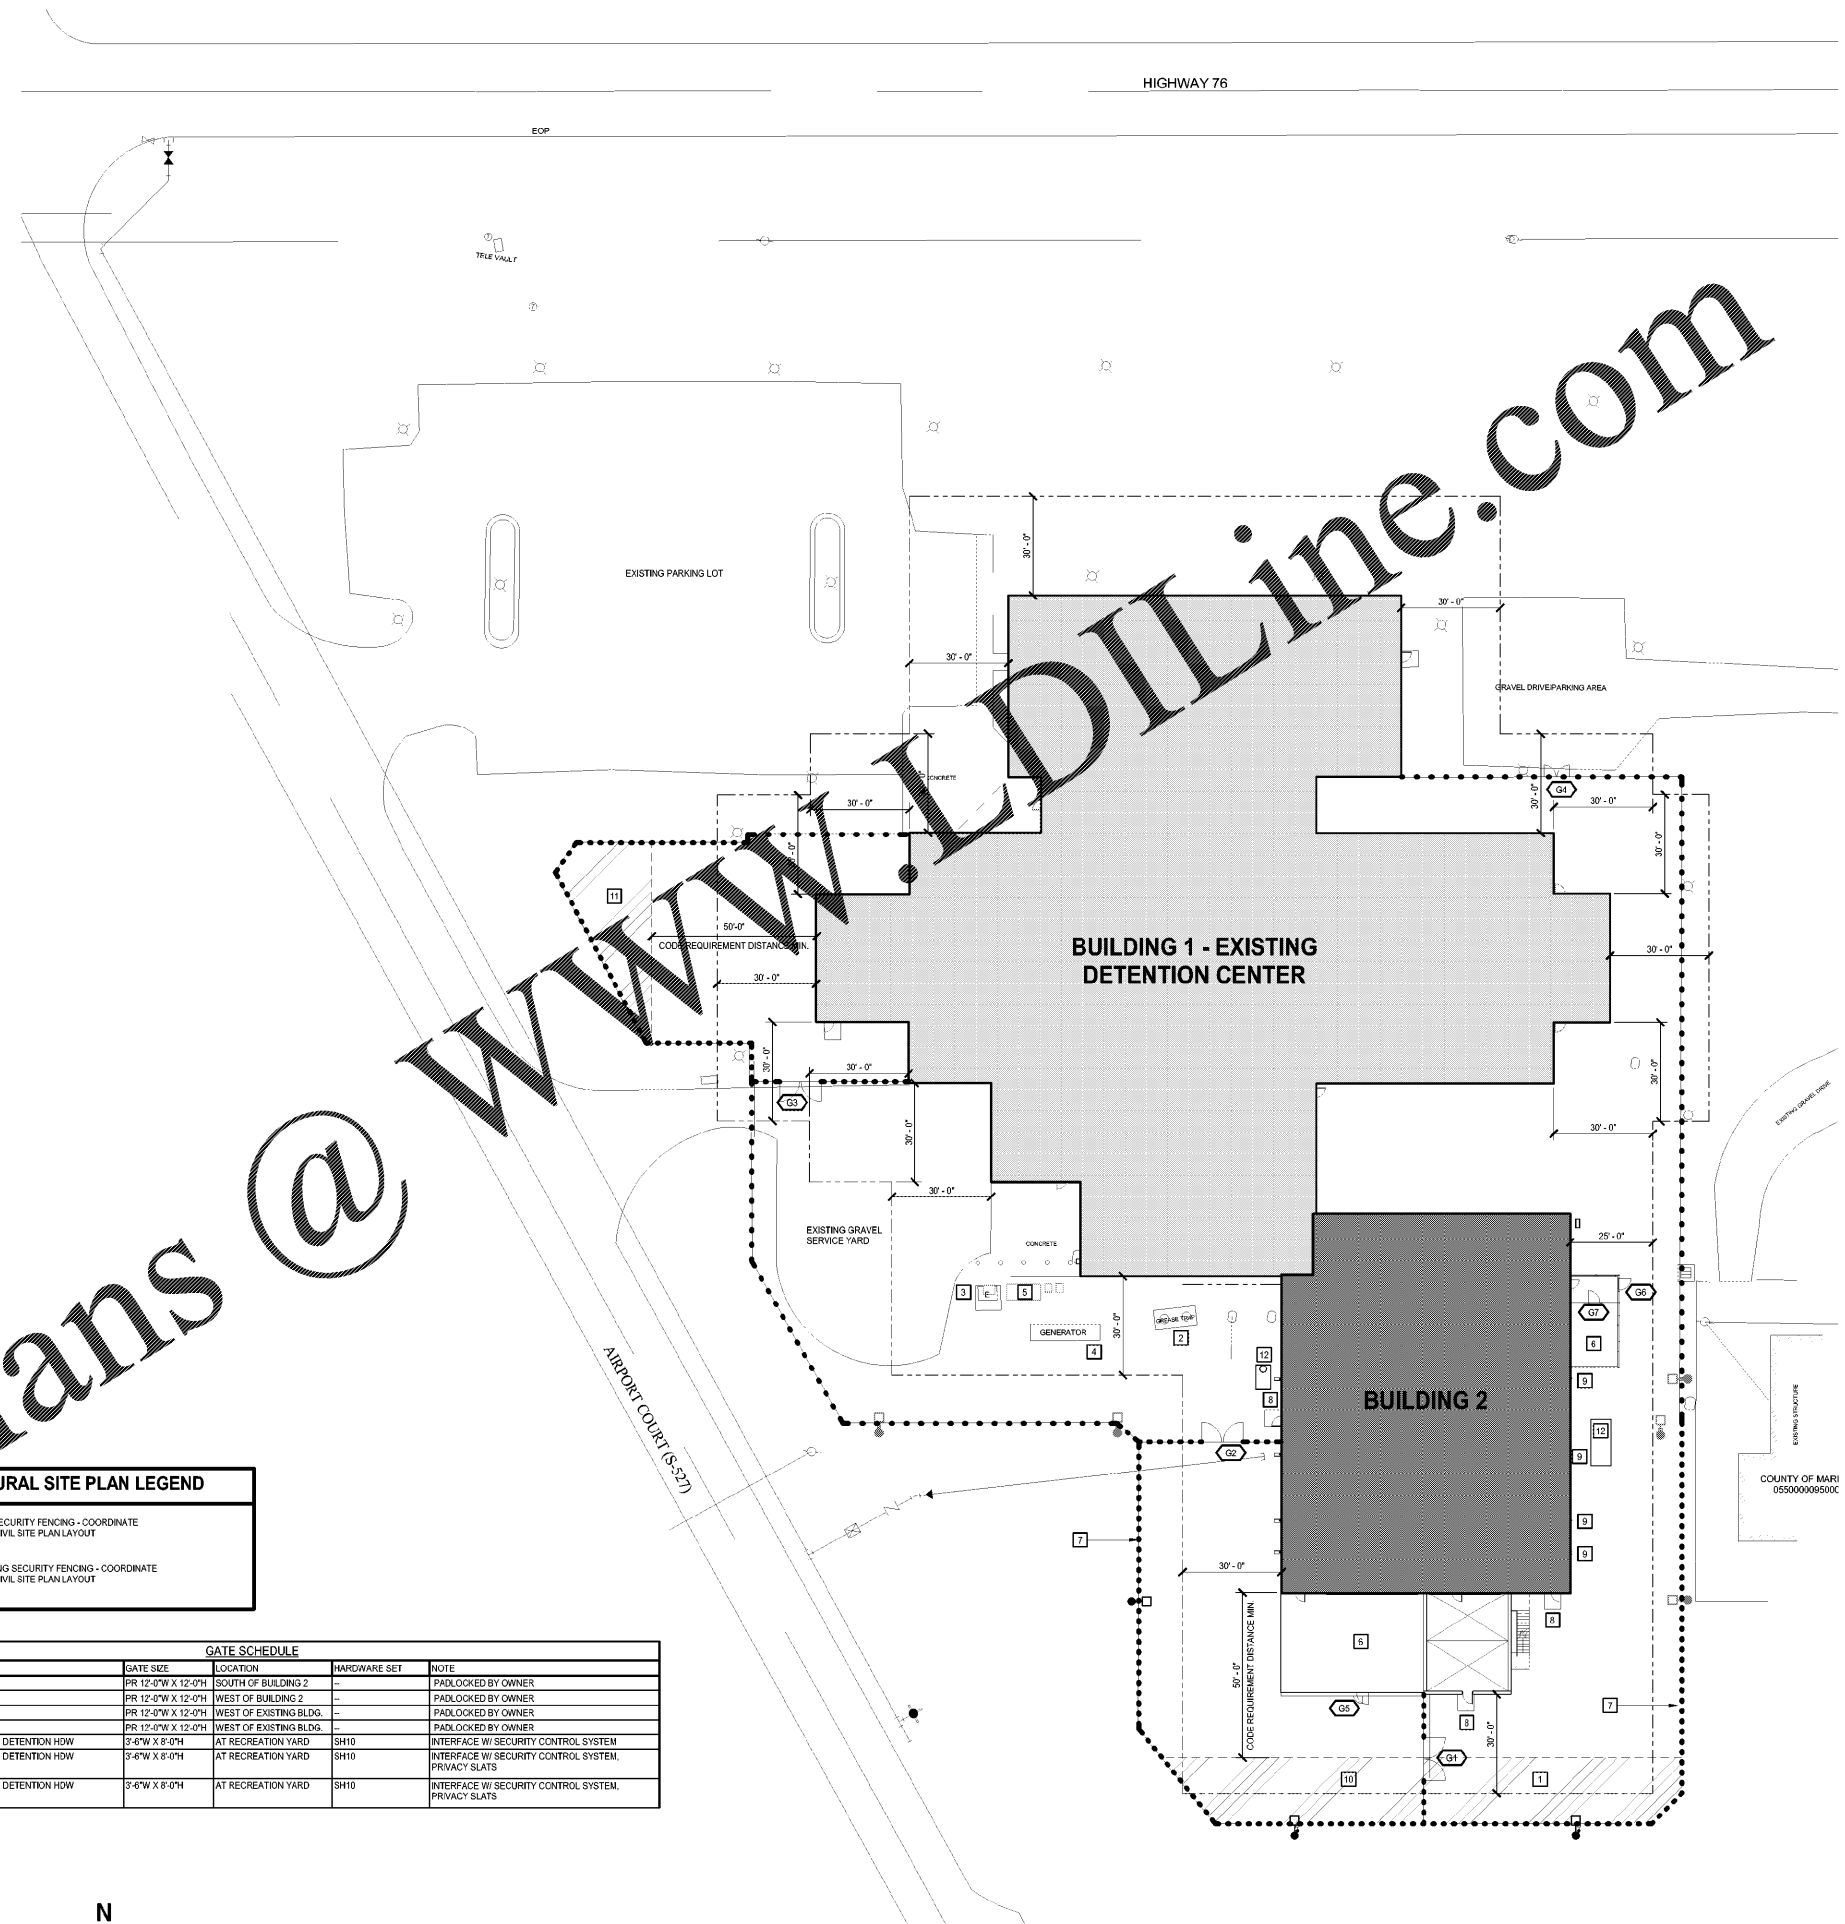

MOSELEYARCHITECTS
6210 ARDREY HELL ROAD - THE HUB AT WAVERLY, SUITE 425 - CHARLOTTE, NC 28277
PHONE (704) 540-3755 FAX (704) 540-3754
MOSELEYARCHITECTS.COM



MARION COUNTY LEC
591492
MARION COUNTY
2715 EAST HWY 76, MULLINS, SC 29574

DATE	REVISIONS
10/20/20	1

ARCHITECTURAL SITE PLAN

A1.1

1/12/2020 8:09:21 AM