


10/30/2020 9:46:05 AM

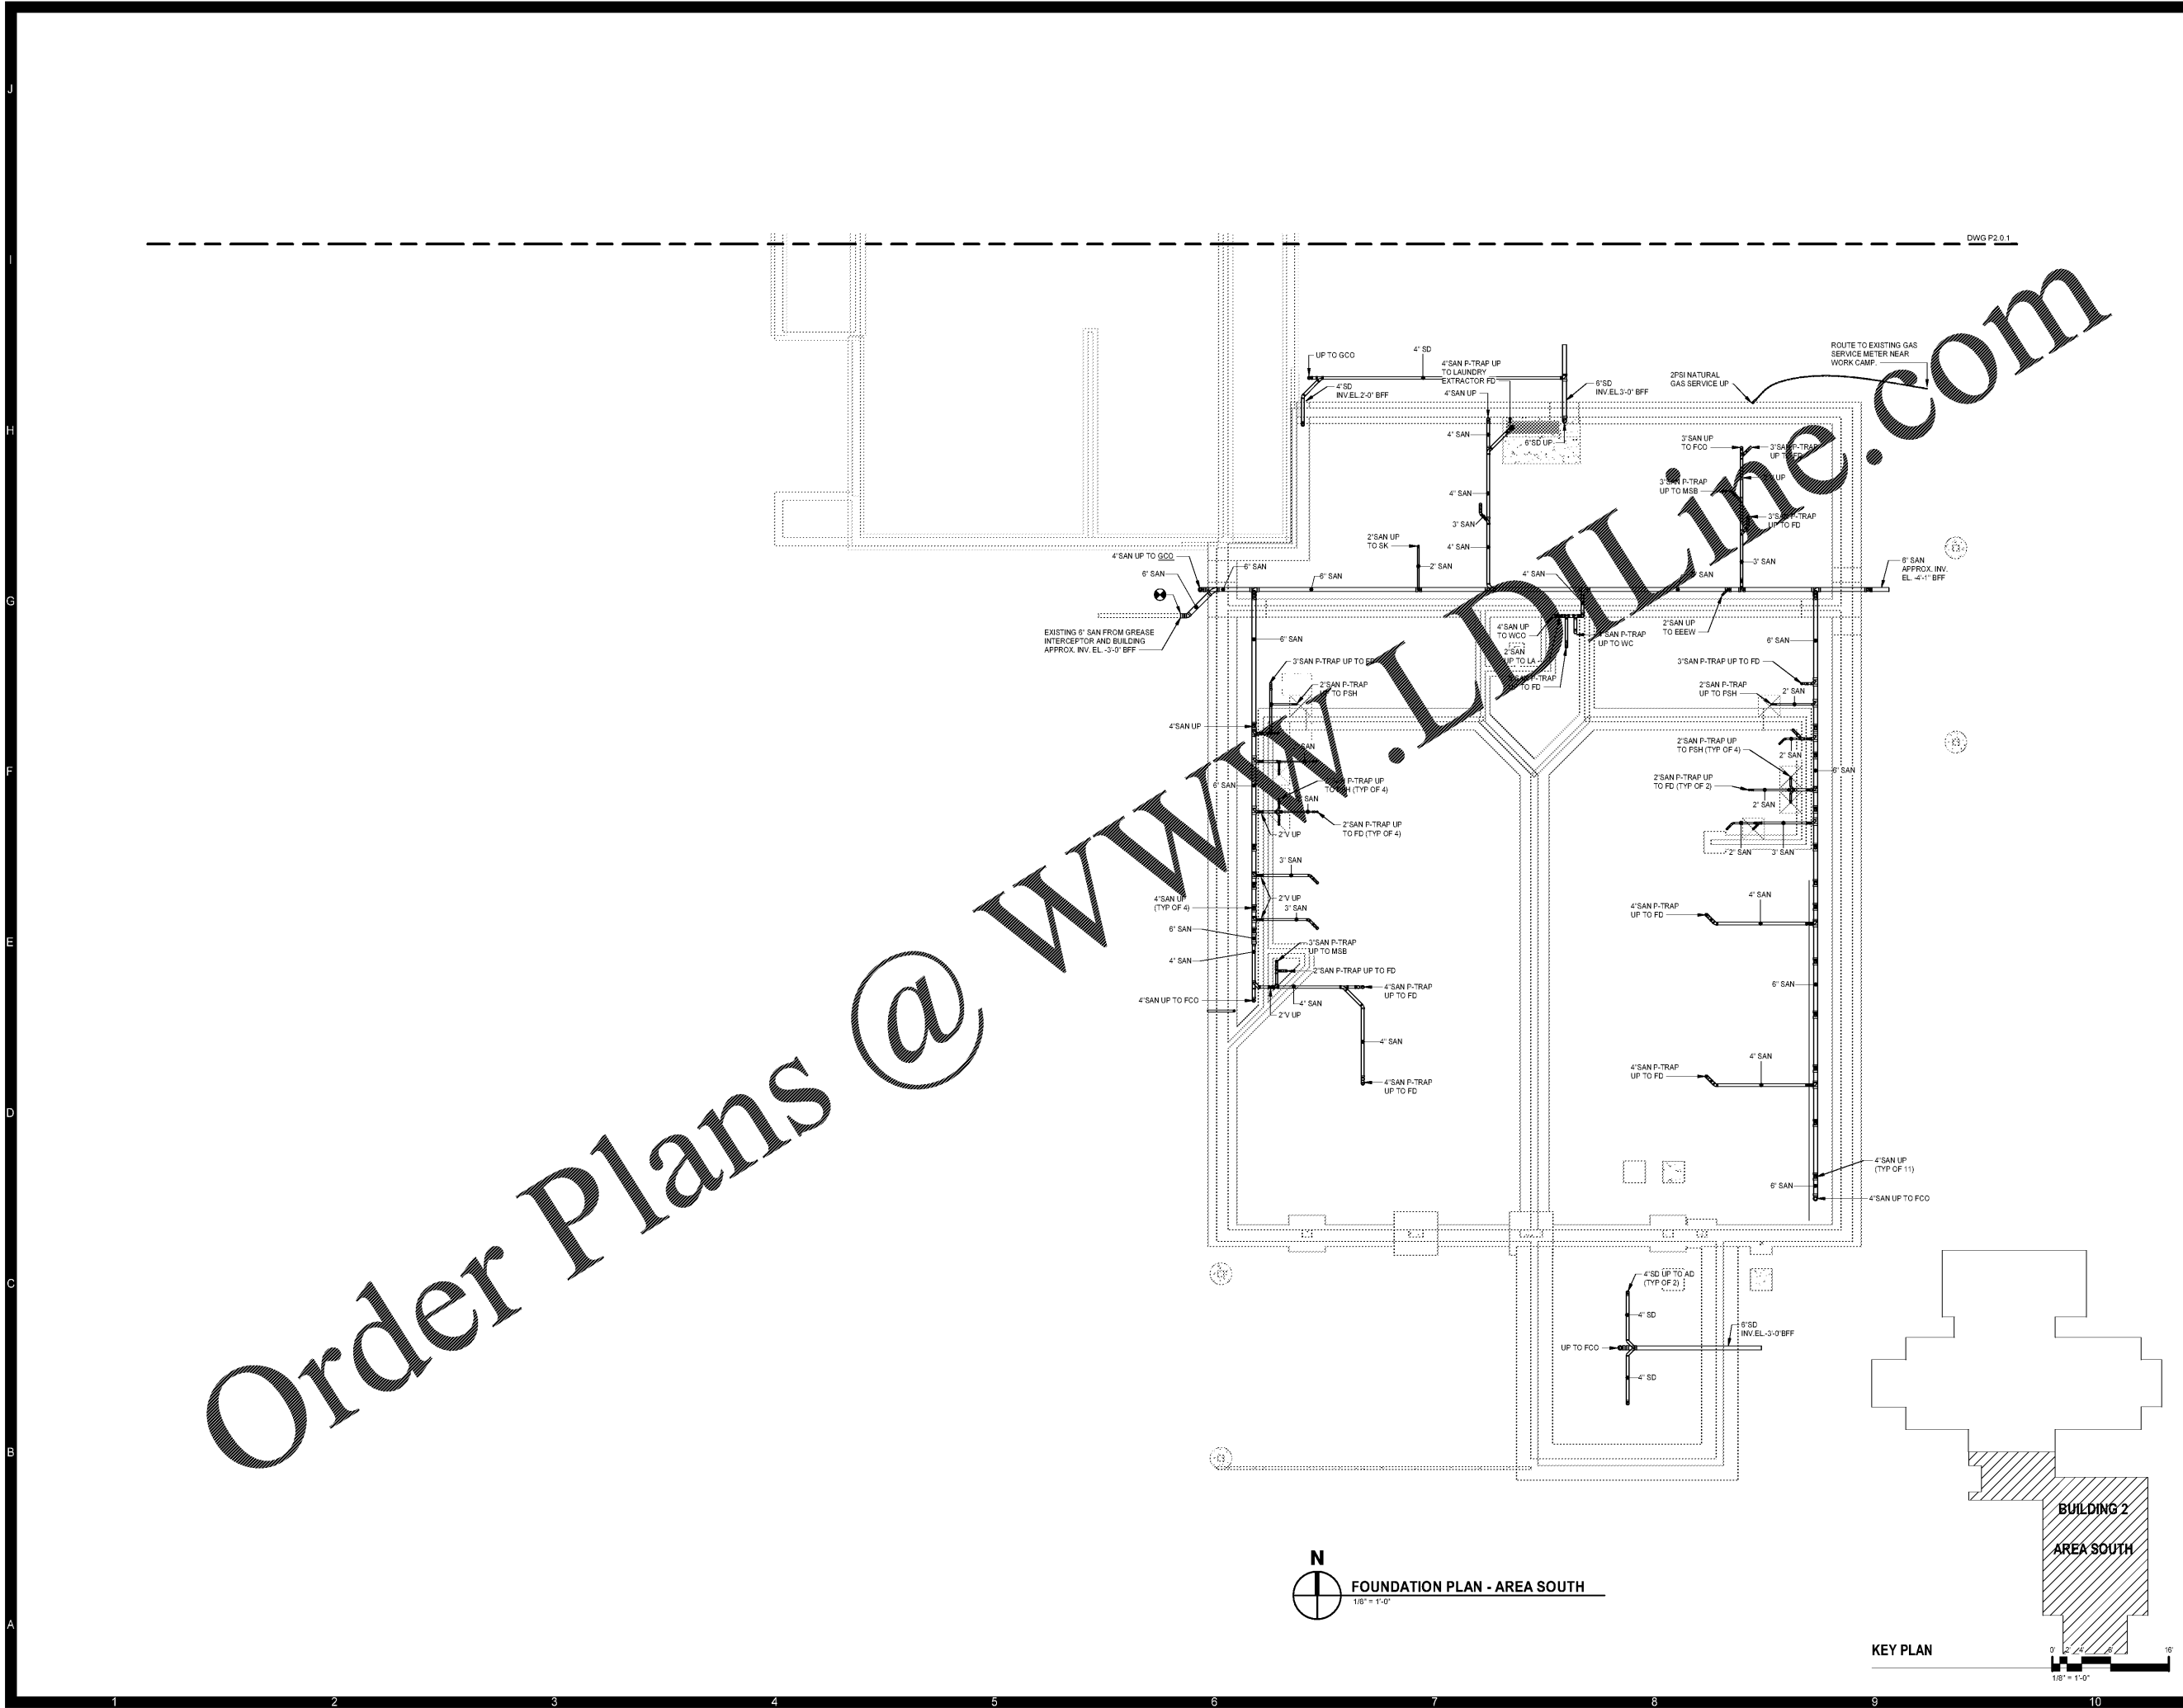

DWG P2.0.1

Order Plans @ www.dolline.com

N
FOUNDATION PLAN - AREA SOUTH
1/8" = 1'-0"



MOSELEYARCHITECTS



1320 MAIN STREET, SUITE 300, COLUMBIA, SC 29201
PHONE (803) 724-1252
MOSELEYARCHITECTS.COM

MARION COUNTY LEC

591492
MARION COUNTY
2715 EAST HWY 76, MULLINS, SC 29574

PROJECT NO:	591492
DATE:	OCTOBER 30, 2020
REVISIONS	
DATE	DESCRIPTION

FOUNDATION PLAN - AREA SOUTH

P2.0.2