


Order Plans @ www.LDLine.com

www.LDLine.com


NOTIFY FORSYTH COUNTY INSPECTOR 24 HOURS BEFORE THE BEGINNING PHASE OF CONSTRUCTION. (770) 781-2165.

MATCHLINE 'B' SITE PLAN

 

PAVING SYMBOLS LEGEND	
	ASPHALT PAVEMENT STANDARD DUTY 2.25" 12.5 MM SUPERPAVE HMA SURFACE COURSE 6" GRADED AGGREGATE BASE
	CONCRETE SIDEWALK 4" 3,000 PSI PORTLAND CEMENT CONCRETE W/ 8" x 8" W/ 40' x 4' WELDED WIRE FABRIC PER DETAIL CSP-CON-031-C-1

NOTES:
 1. AGGREGATE BASE PER GDOT 815 OR EQUIVALENT COMPACTED TO 100% MAXIMUM DRY DENSITY PER MICHIGAN PROCTOR ASTM D1557.
 2. HOT MIX ASPHALTIC COURSES PER GDOT 828 OR EQUIVALENT.
 3. PORTLAND CEMENT CONCRETE PER ACI 308R.
 4. SEE TECHNICAL REPORT &/OR JURISDICTIONAL REQUIREMENTS MAY SUPERSEDE REQUIREMENTS LISTED ABOVE.

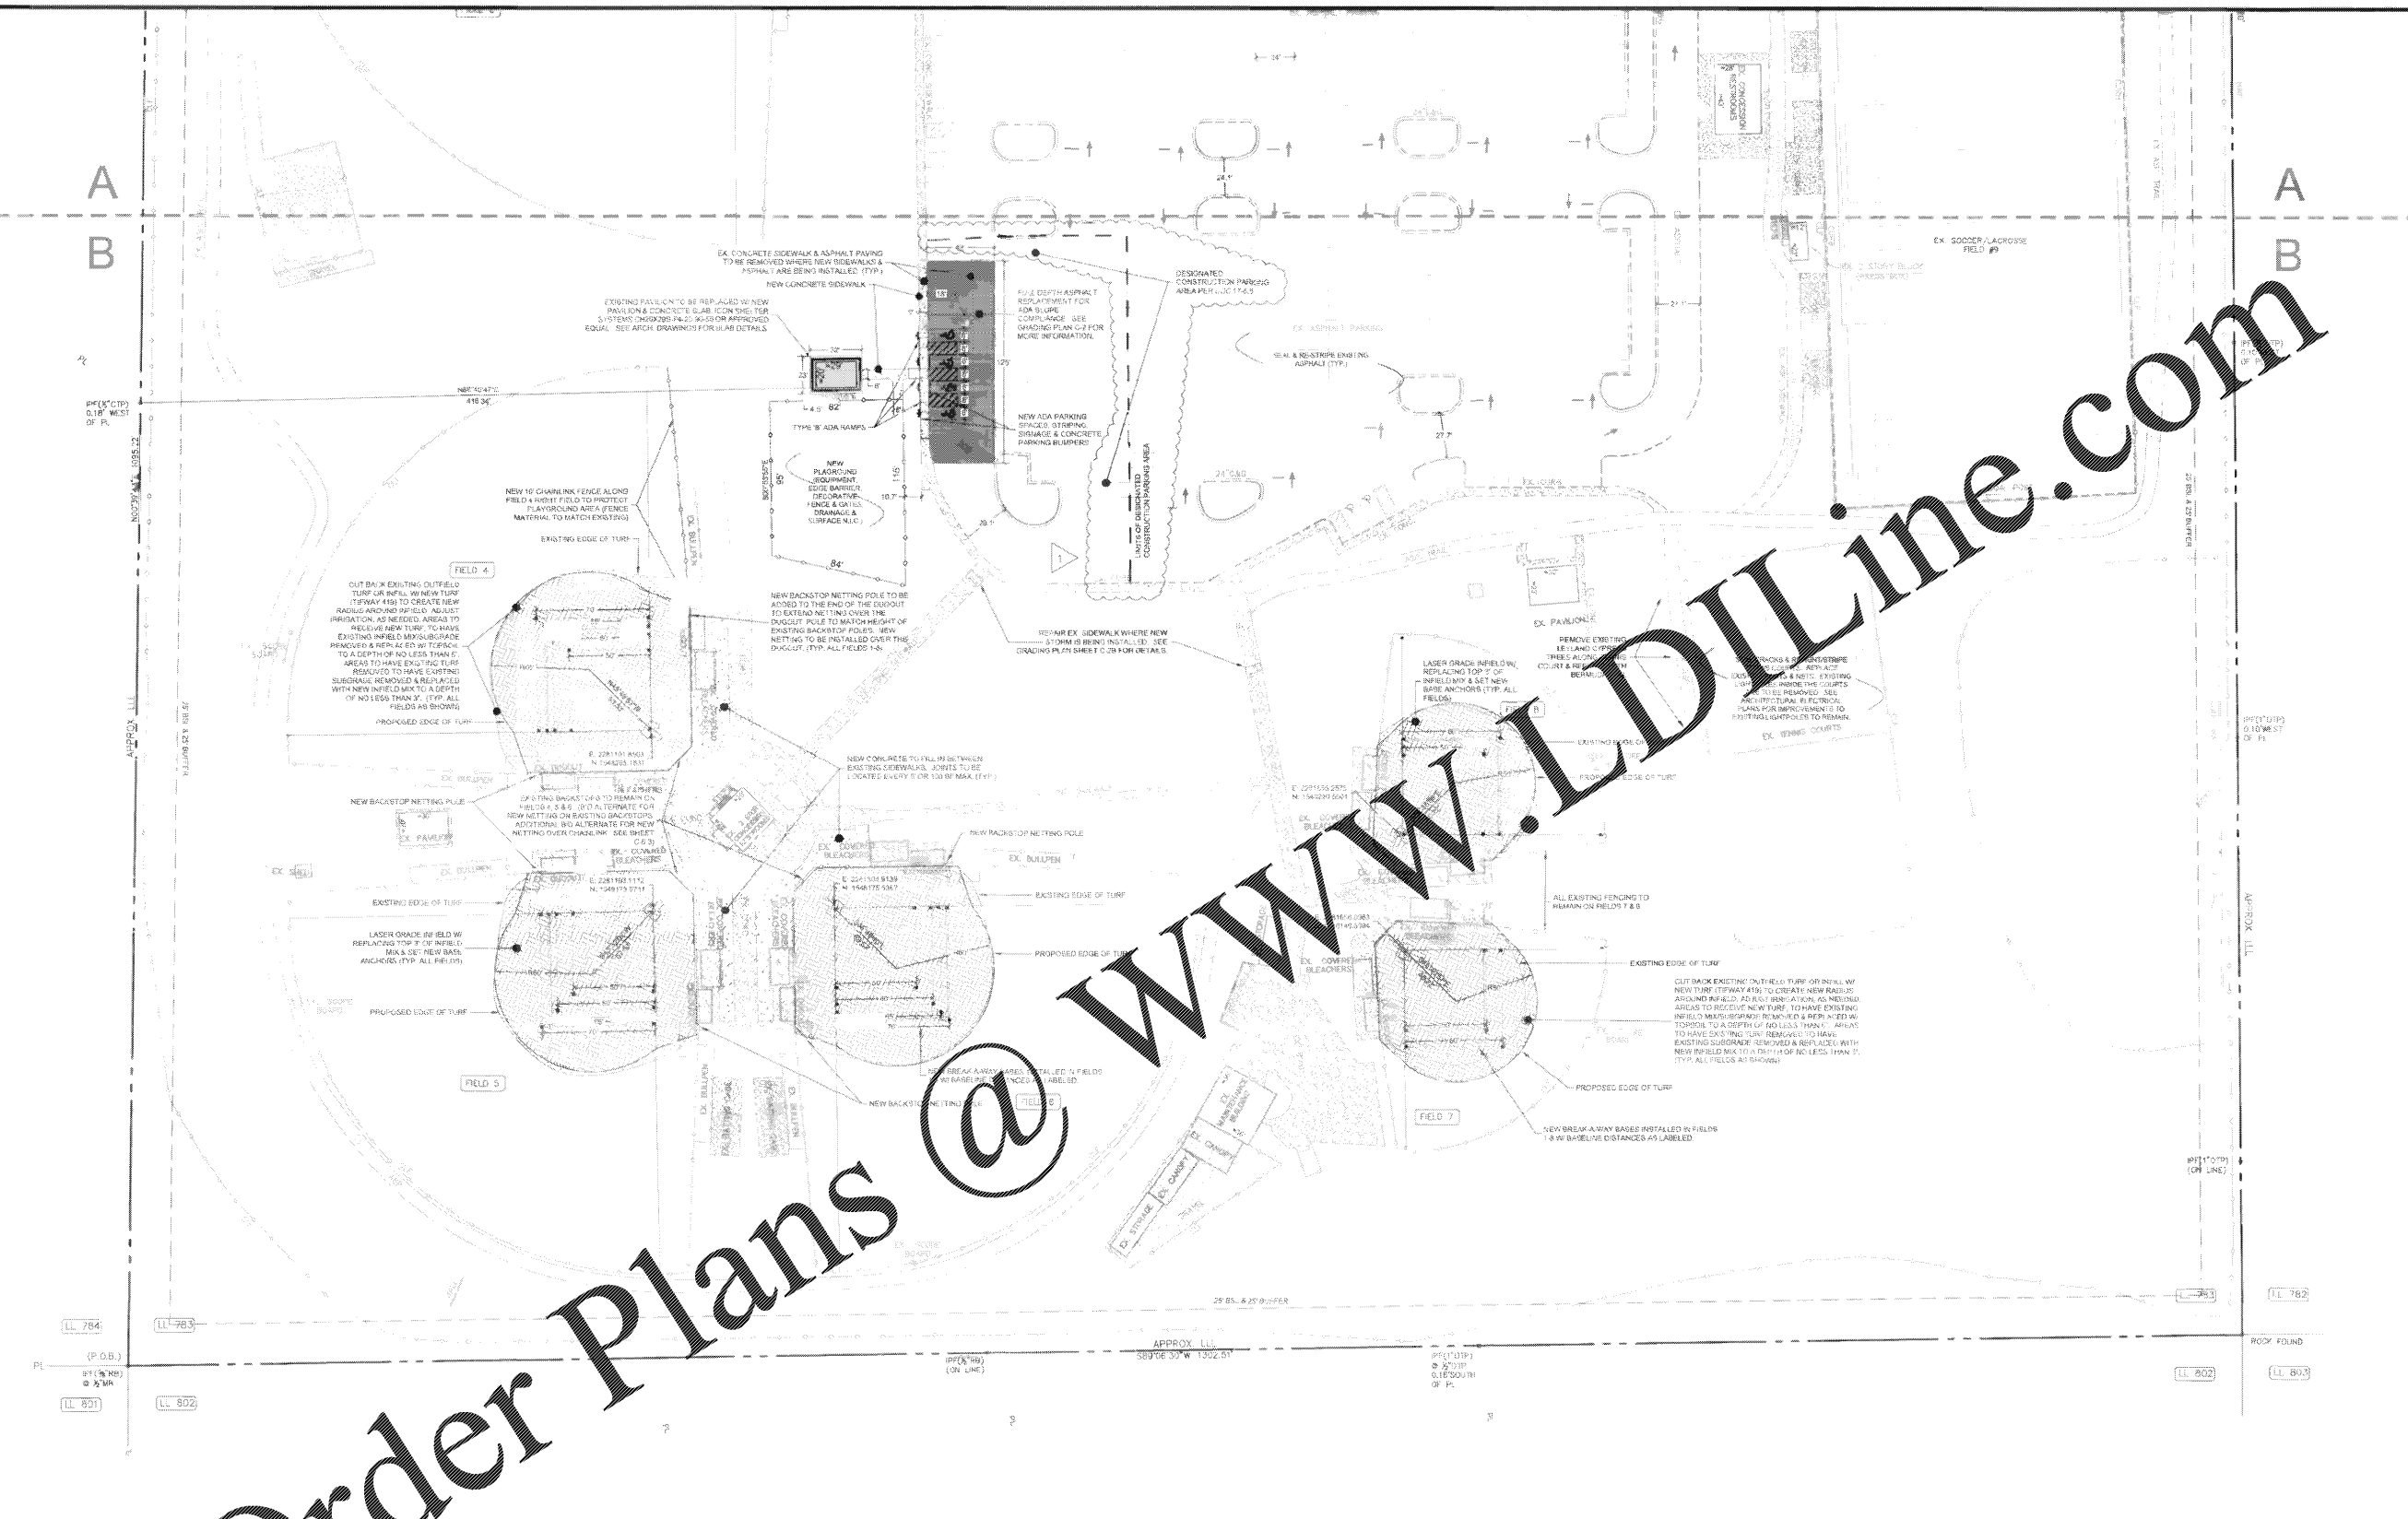

ROBERTSON LOIA ROOF ARCHITECTS & ENGINEERS
 3840 Princeton Ridge Road, Suite 215, Alpharetta, GA 30005
 770.874.2600 / www.rlra.com



SAWNEE MOUNTAIN PARK IMPROVEMENTS
 3995 WATSON ROAD, CUMMING, GEORGIA 30028
 FOR: FORSYTH COUNTY PARKS & RECREATION
 P.O. BOX 2417, CUMMING, GEORGIA 30028

REVISIONS	COUNTY COMMENTS
1	10-27-2020

MATCHLINE 'B' SITE PLAN

DATE: 09/09/2020
 PROJECT NUMBER: 19323
 SHEET NUMBER: C-1B