



NOTIFY FORSYTH COUNTY INSPECTOR 24 HOURS BEFORE THE BEGINNING PHASE OF CONSTRUCTION. (770) 781-2165.

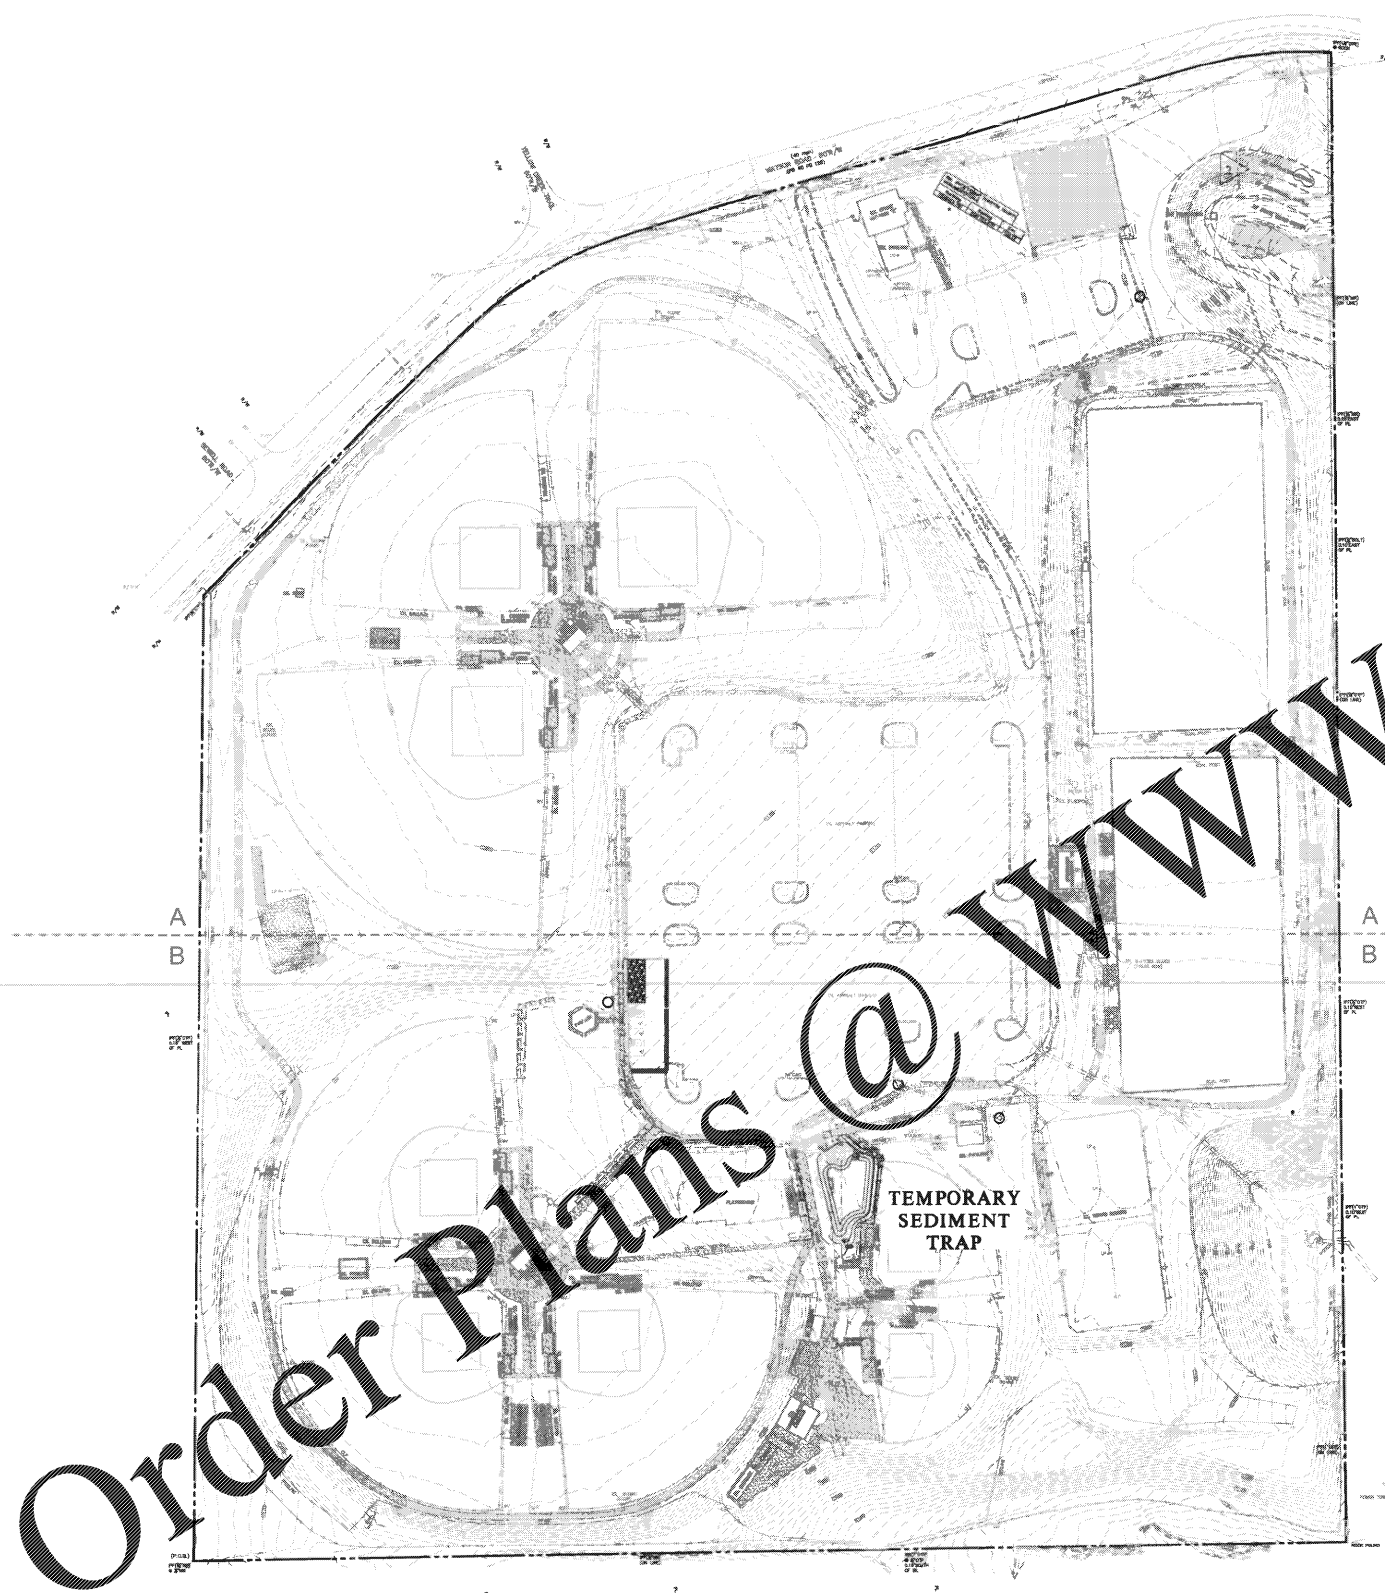

# EROSION, SEDIMENTATION, & POLLUTION CONTROL PLAN - PHASE I

PHASE I SCHEDULE	
DATE:	09/09/2020
PROJECT NUMBER:	19323
SHEET NUMBER:	C-4.1

- INSTALL SILT FENCE AT PERIMETER OF SITE
- INSTALL CONSTRUCTION ENTRANCE
- CONSTRUCT ON-SITE SEDIMENTATION TRAP
- INSTALL EROSION CONTROL MATTING AND BLANKETS IN ALL CRITICAL WORK ZONES
- START DEMOLITION, CLEARING, AND GRUBBING
- START GRADING OPERATIONS

 

**ROBERSON LOIA ROOF ARCHITECTS & ENGINEERS**  
 3460 Preston Ridge Road Suite 275 Alpharetta, GA 30005  
 770.674.2600 / www.rlrc.com



SAWNEE MOUNTAIN PARK IMPROVEMENTS  
 3995 WATSON ROAD, CUMMING, GEORGIA 30028  
 FOR:  
 FORSYTH COUNTY PARKS & RECREATION  
 P.O. BOX 2417, CUMMING, GEORGIA 30028

REVISIONS	
1	COUNTY COMMENTS 10-27-2020
2	COUNTY COMMENTS 11-18-2020

EROSION, SEDIMENTATION, & POLLUTION CONTROL PLAN - PHASE I

DATE: 09/09/2020

PROJECT NUMBER: 19323

SHEET NUMBER: C-4.1



Vertical text on the left margin: 09/09/2020 10:58:48 AM... 09/09/2020 10:58:48 AM... 09/09/2020 10:58:48 AM...