



NOTIFY FORSYTH COUNTY INSPECTOR 24 HOURS BEFORE THE BEGINNING PHASE OF CONSTRUCTION. (770) 781-2165.

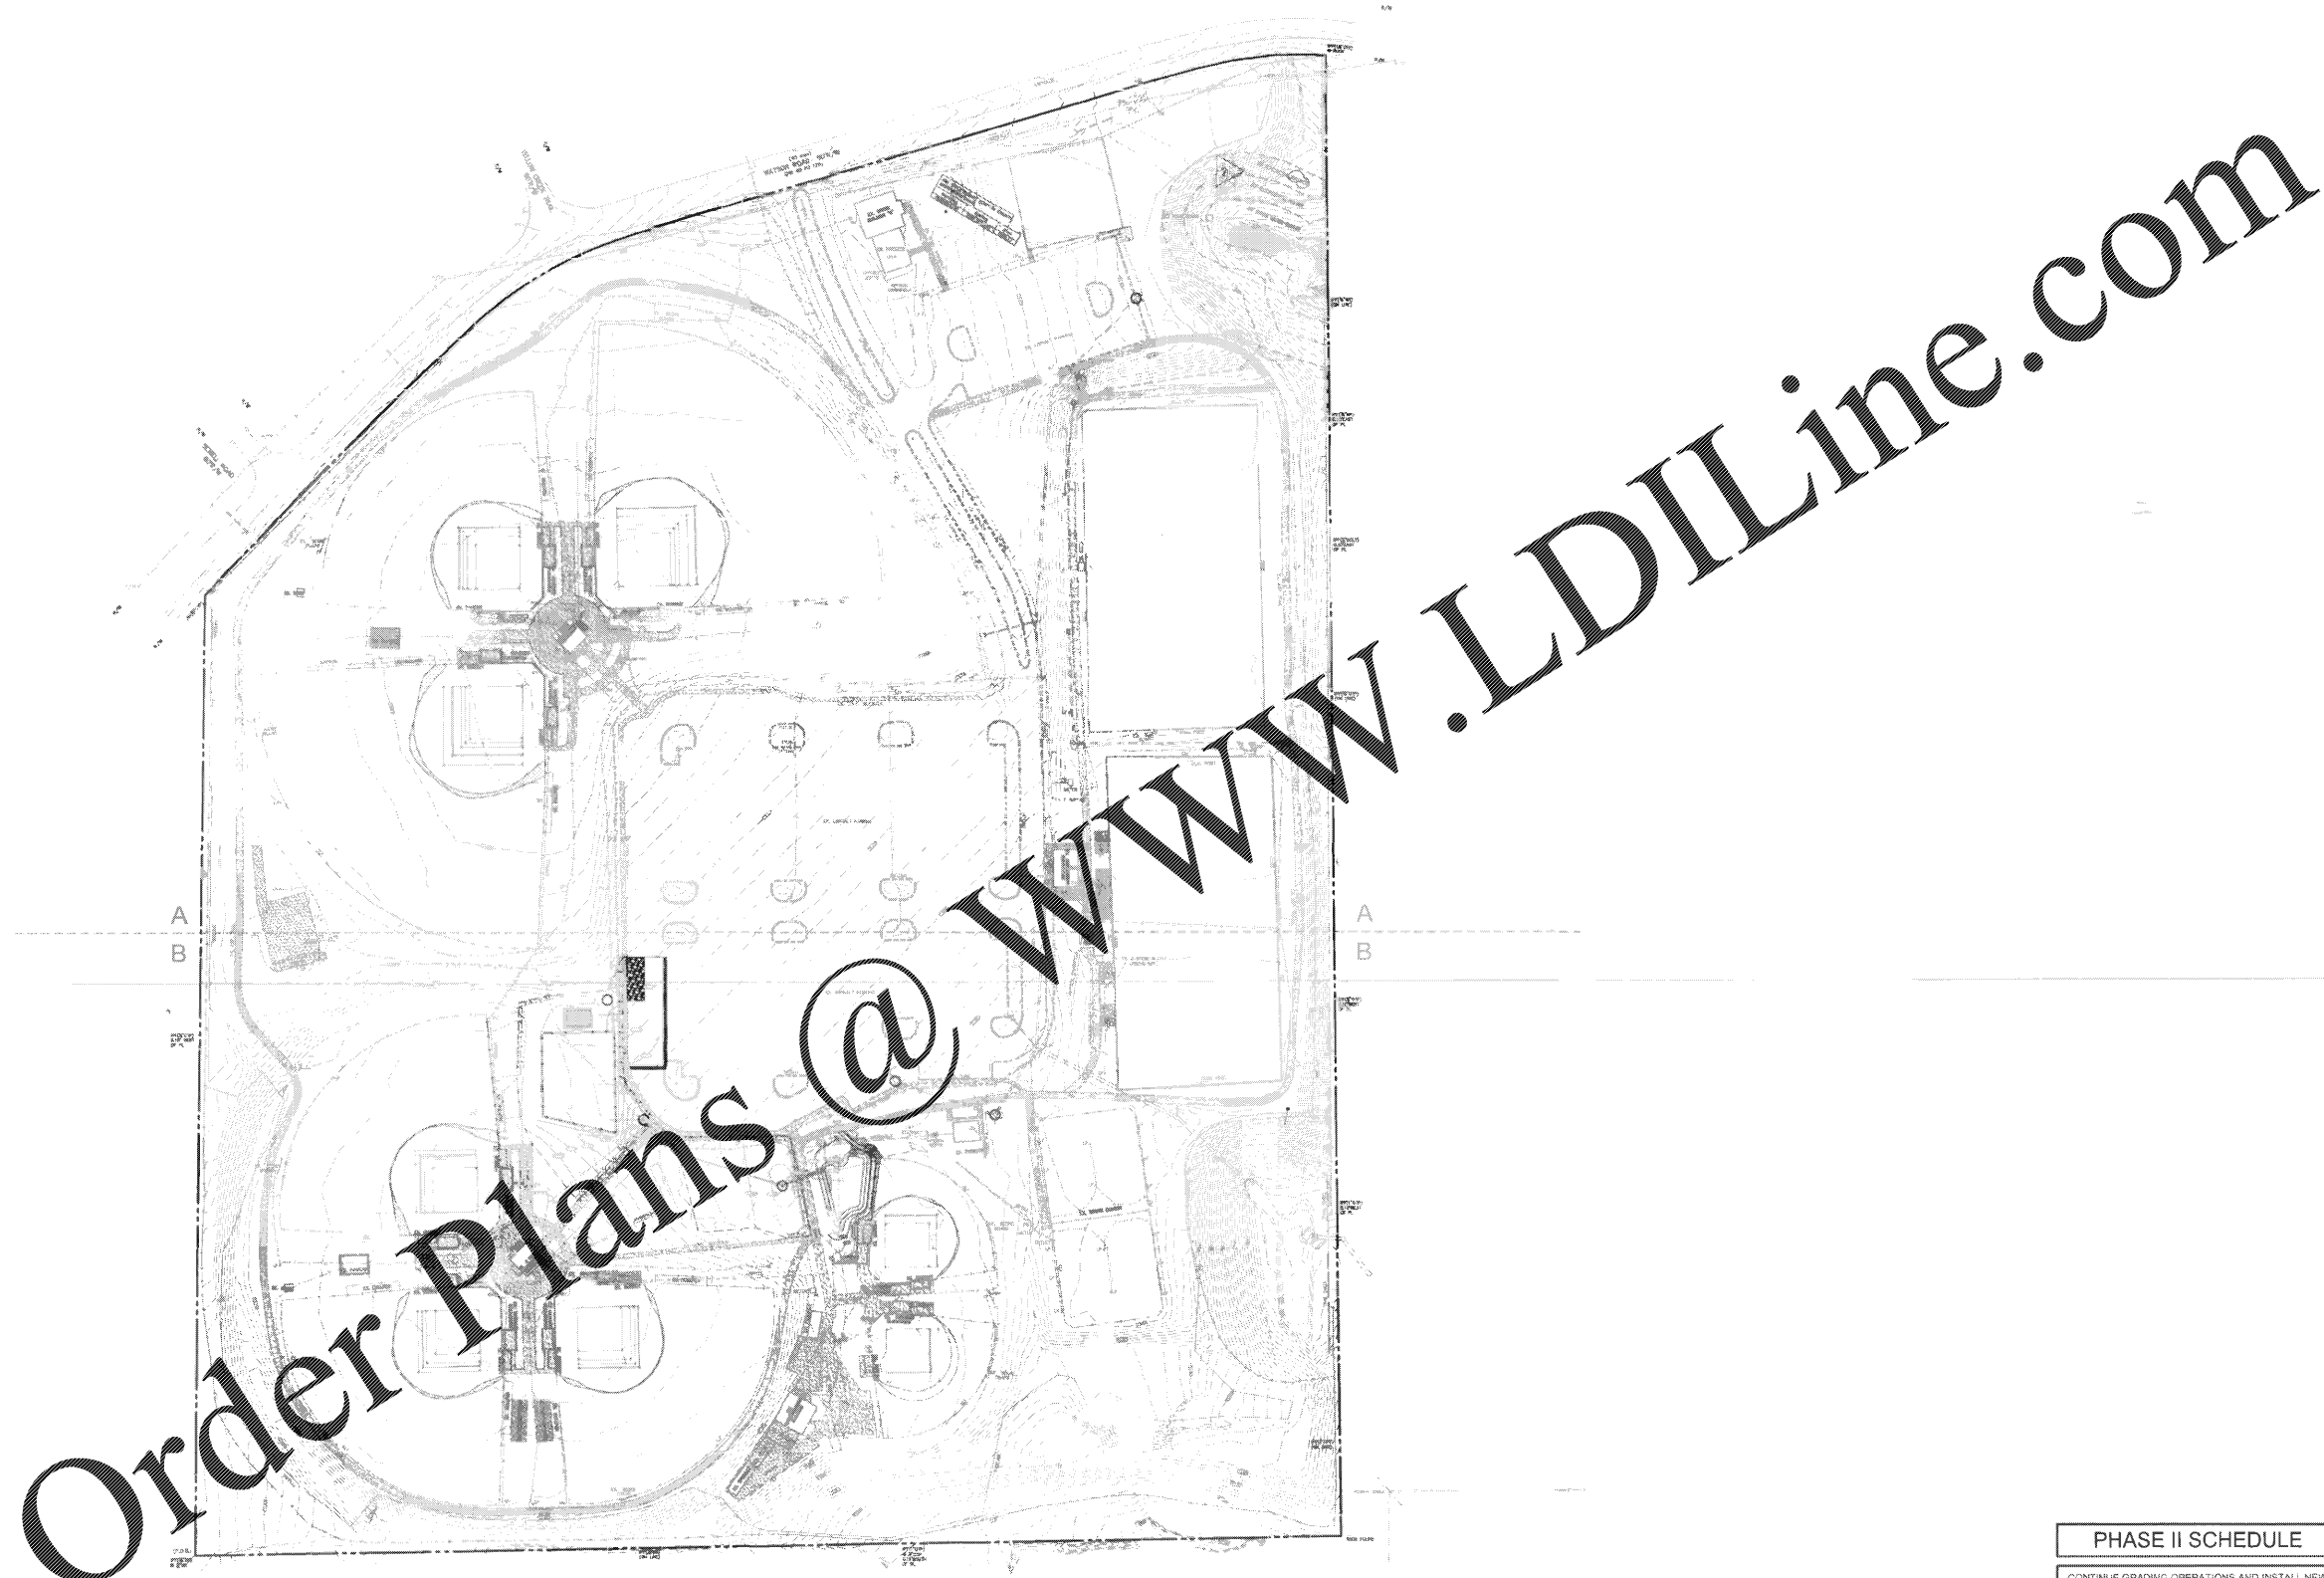

EROSION, SEDIMENTATION, & POLLUTION CONTROL PLAN - PHASE II

PHASE II SCHEDULE	
CONTINUE GRADING OPERATIONS AND INSTALL NEW SILT FENCES AS NEEDED	
STABILIZE DISTURBED AREAS WITHIN 14 DAYS OF LAND DISTURBANCE WITH MULCH OR SEEDING	
BEGIN INSTALLATION OF STORM DRAINAGE SYSTEMS	
INSTALL TEMPORARY SEDIMENT TRAPS AS NEW STORM STRUCTURES ARE COMPLETED	
INSTALL EROSION CONTROL MATTING AND BLANKETS IN ALL CRITICAL WORK ZONES	
INSTALL RIP-RAP AT EACH PIPE OUTLET	

 

GEORGIA811
www.Georgia811.com
Contact 811 before you dig.

ROBERTSON LOJA ROOF ARCHITECTS & ENGINEERS
3480 Preston Ridge Road • Suite 275 • Alpharetta, GA 30005
770.474.2660 • www.rlrpa.com



SAWNEE MOUNTAIN PARK IMPROVEMENTS
3995 WATSON ROAD, CUMMING, GEORGIA 30028
FOR:
FORSYTH COUNTY PARKS & RECREATION
P.O. BOX 2417, CUMMING, GEORGIA 30028

NO.	DATE	REVISIONS
1	10-27-2020	COUNTY COMMENTS
2	11-19-2020	COUNTY COMMENTS

EROSION, SEDIMENTATION & POLLUTION CONTROL PLAN - PHASE II

DATE: 09/09/2020

PROJECT NUMBER: 19323

SHEET NUMBER: C-4.2