


EXTERIOR FINISH LEGEND


GENERAL NOTES

- A. CONTRACTOR TO FIELD COORDINATE ALL SIGNS TO BE REMOVED AND RELOCATED AND CORRESPONDING REINSTALLATION LOCATIONS WITH OWNER.
- B. THESE DRAWINGS ARE FOR BID PURPOSES ONLY AND SERVE TO REPRESENT THE LEVEL OF FINISHING EXTENTS. PRIOR TO THE PURCHASE AND INSTALLATION OF FINISHES, CONTRACTOR TO ACQUIRE A FINAL COLOR SCHEDULE OR APPROVAL FROM ARCHITECT.
- C. IF A FINISH TYPE IS NOT SPECIFIED, CONTRACTOR TO NOTIFY ARCHITECT OF DISCREPANCY, IN WRITING, AS SOON AS POSSIBLE.
- D. FINISH EXTENTS DEFINED ON THIS SHEET TO BE USED IN CONJUNCTION WITH A PROJECT SPECIFIC "COLOR SCHEDULE." IF A SEPARATE "COLOR SCHEDULE" IS NOT PROVIDED OR IF A FINISH COLOR IS NOT DEFINED ON THE SCHEDULE, CONTRACTOR TO SUBMIT CHOSEN MANUFACTURER'S COLOR OPTIONS TO ARCHITECT FOR COLOR SELECTION.
- E. PRIOR TO THE PURCHASE AND INSTALLATION OF FINISHES, CONTRACTOR TO COORDINATE EXTERIOR FINISH COLORS, WITH CHOSEN MANUFACTURER'S COLOR OPTIONS, WHERE DISCREPANCIES OCCUR CONTRACTOR SHALL SUBMIT MANUFACTURER'S COLOR OPTIONS TO ARCHITECT FOR COLOR SELECTION.


EXTERIOR FINISH SCHEDULE			
SYMBOL	MATERIAL DESCRIPTION	MATERIAL COLOR	MANUFACTURER
CEMENTITIOUS SIDING AND BOARDS			
(HDP-1)	BOARD AND BATTEN: HARDEPANEL VERTICAL SIDING AND HARDEPANEL BATTEN STRIPS	LIGHT MIST	JAMES HARDIE
(HDP-2)	TRIM (VARIOUS SIZES): HARDEPANEL	IRON GRAY	JAMES HARDIE
(HDP-3)	SOFFIT: HARDEPANEL VENTED PANEL	LIGHT MIST	JAMES HARDIE
(HDP-4)	FASCIA: HARDEPANEL	IRON GRAY	JAMES HARDIE
PRE-FINISHED METAL			
(MTL-1)	PRE-FINISHED METAL: GUTTERS & DOWNSPOUTS		TBD
PAINT			
(PT-E)	MISC. METAL PAINT: EXISTING STAIRS, RAILS, EXPOSED STEEL, ETC.	BLACK	PPG
(PT-E)	H.M. PAINT: EXISTING H.M. DOORS, FRAMES	MATCH 'IRON GRAY' TRIM	PPG
(PT-E)	WOOD PAINT: EXISTING COLUMNS, BEAMS, EXPOSED WOOD, ETC.	MATCH 'IRON GRAY' TRIM	PPG
(PT-E)	MASONRY PAINT: EXISTING CMU BLOCK	MATCH LIGHT MIST SIDING	PPG

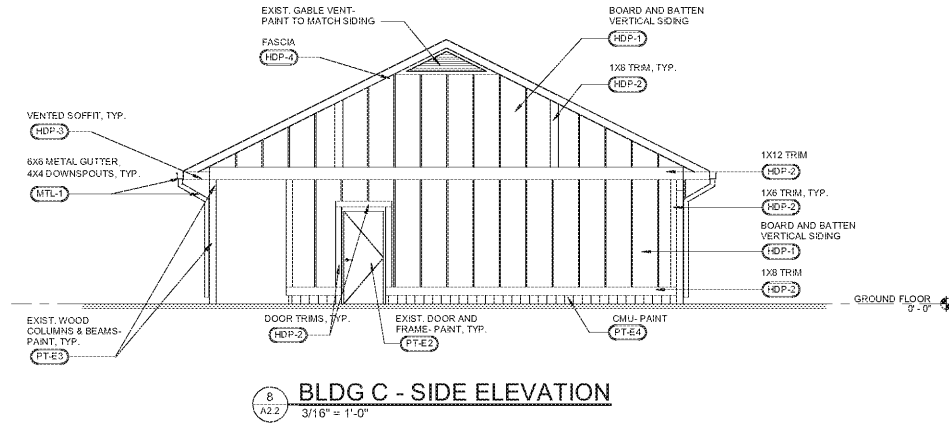


8 BLDG C - SIDE ELEVATION
3/16" = 1'-0"

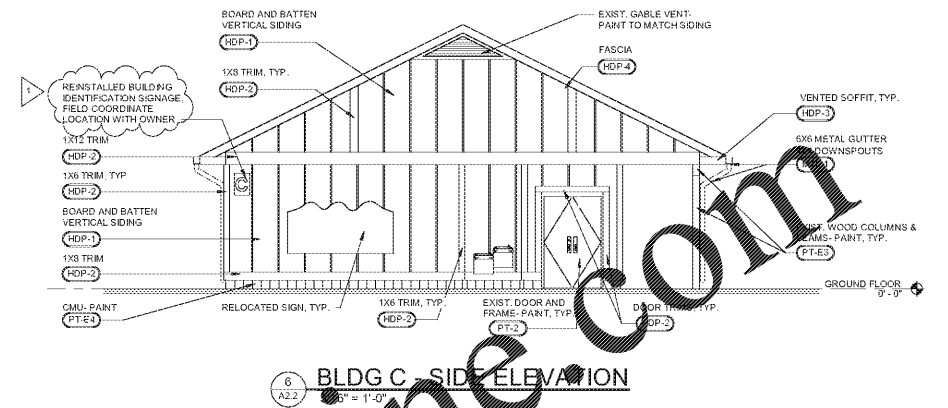


6 BLDG C - SIDE ELEVATION
3/16" = 1'-0"

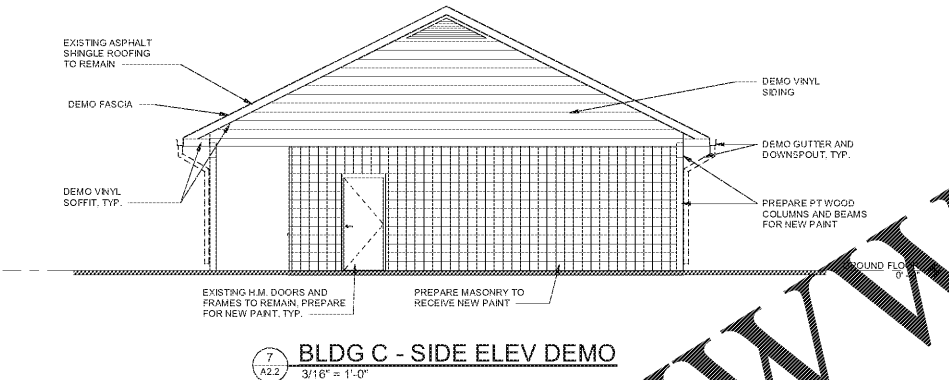


7 BLDG C - SIDE ELEV DEMO
3/16" = 1'-0"

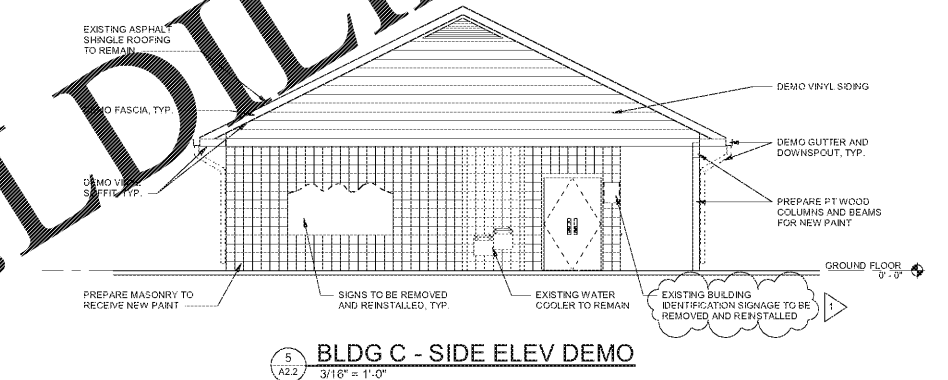


5 BLDG C - SIDE ELEV DEMO
3/16" = 1'-0"

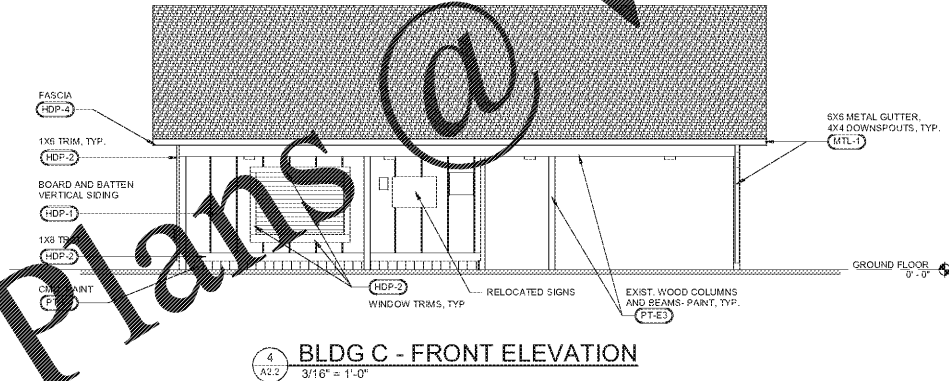


4 BLDG C - FRONT ELEVATION
3/16" = 1'-0"

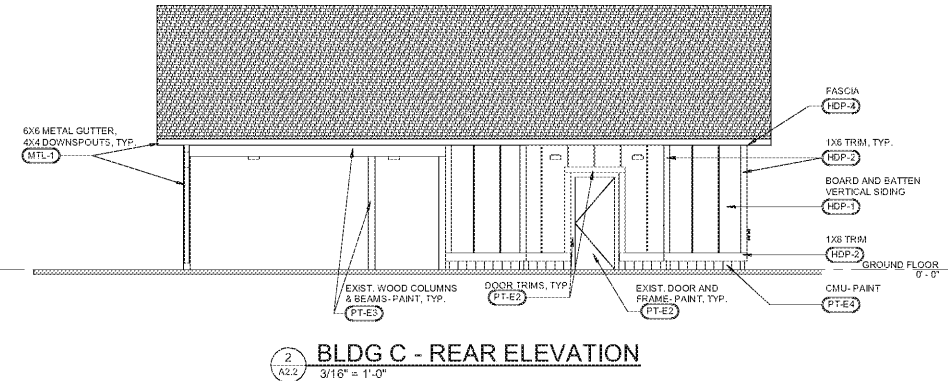

2 BLDG C - REAR ELEVATION
3/16" = 1'-0"

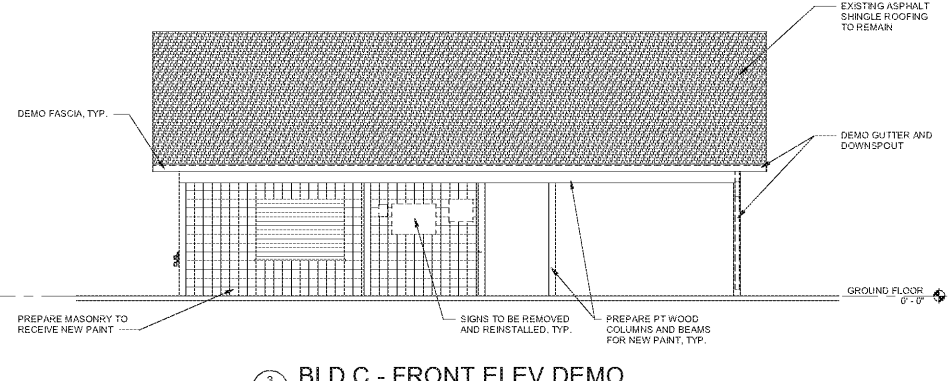

3 BLD C - FRONT ELEV DEMO
3/16" = 1'-0"

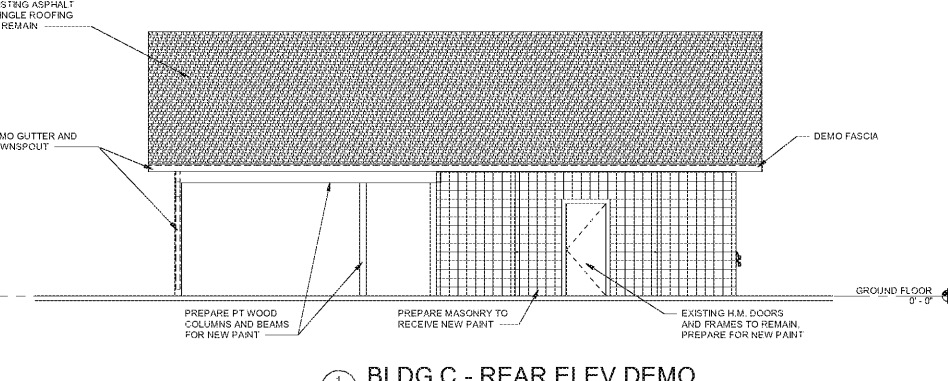

1 BLDG C - REAR ELEV DEMO
3/16" = 1'-0"

Order Plans @

WWW.LDILINE.COM

ROBERTSON LOIA ROOF ARCHITECTS & ENGINEERS
 3460 Preston Ridge Road - Suite 275 - Alpharetta, GA 30005
 770-674-2600 / www.rlrpa.com
 FIRM LICENSE NUMBER: 0098



Sawnee Mountain Park Renovations
 3995 WATSON ROAD
 CUMMING, GA 30028
 FOR: **Forsyth Co. Parks & Rec. Dept.**
 P.O. BOX 2417
 CUMMING, GA 30028

REVISIONS	COUNTY COMMENTS
1	1/04/2020

SHEET TITLE
DEMO AND PROPOSED ELEVATIONS - BUILDING C

DATE
08/04/2020

PROJECT NUMBER
19323

SHEET NUMBER
A2.2