



3 E.I.F.S. REVEAL  
A2.1 SCALE: 3" = 1'-0"

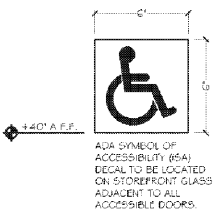

4 WINDOW DECAL  
A2.1 SCALE: N.T.S.

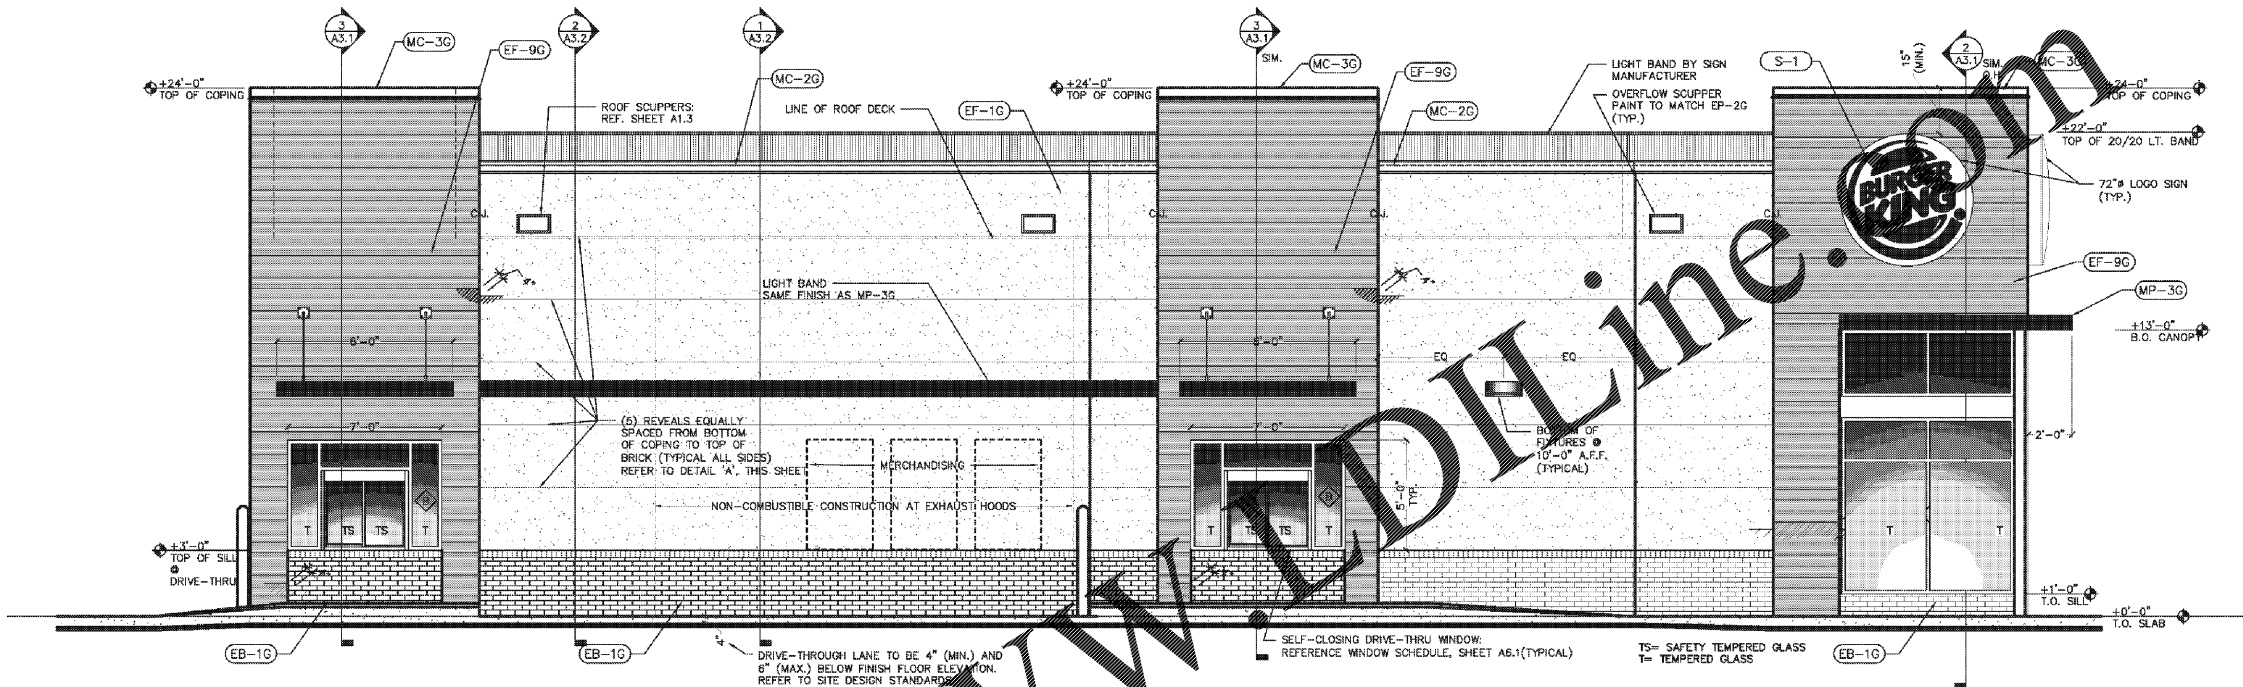

2 SIDE ELEVATION  
A2.1 SCALE: 1/4" = 1'-0"

EXTERIOR FINISH SCHEDULE

MARK	DESCRIPTION	MANUFACTURER	PRODUCT	COLOR	FINISH	REMARKS
EB-1G	BRICK	EVOLUTION BRICK	MOD/QS TUMBLE (FULL BRICK)	RED HILLSBORO	-	-
ECT-1G	NOT USED					
EF-1G	EIFS	STO	STO THERM CI EIFS SYSTEM	MATCH PPG "TANNERS TAUPE"	FINE SAND	
EP-2G	PAINT	SHERWIN WILLIAMS	PRIMER-LOXON A24W300 PAINT-SUB PAINT EXT SATIN A89	TAUPE TONE SW-7633	SATIN	
EP-4G	PAINT	SHERWIN WILLIAMS	PRIMER-LOXON A24W300 PAINT-SUB PAINT EXT SATIN	HOMESTEAD BROWN SW-7515	SATIN	
EP-8G	METAL COPING	SHERWIN WILLIAMS	PRIMER-LOXON A24W300 PAINT-SUB PAINT EXT SATIN	GEDAR (CUSTOM FORMULA)		
EGR-3G	GROUT	MAPEI		#5 "CHAMOIS"		USE WITH BRICK EB-1G
EGR-4G	GROUT	CUSTOM BRAND PRODUCTS	POZZOZEND SANDED	#335 "WINTER GRAY"		USE W/ ECT-1G
MC-1G	METAL COPING	HICKMAN SYS.	PERMA SNAP PLUS	A-30 SILVERSMITH		TOP OF LIGHT BAND
MC-2G	METAL COPING	HICKMAN SYS.	PERMA SNAP PLUS	MATCH EP-2G PPF "TANNERS TAUPE"		BELOW LIGHT BAND
MC-3G	METAL COPING	HICKMAN SYS.	PERMA SNAP PLUS	MATCH EP-8G PPG CEDAR		TOP OF TOWER
MP-3G	METAL CANOPY	APPROVED SUPPLIER	STADING SEAM MTL. ROOF UC-4 PROFILE	CLEAR ANIDIZED		
EF-9G	EXTERIOR FINISH FIBER CEMENT	NICHHA	VINTAGE WOOD EF762	CEDAR		

NOTES:  
SUBMIT PRODUCT LINE AND FULL RANGE OF MANUFACTURER'S COLORS FOR OWNER'S APPROVAL.



1 FRONT ELEVATION  
A2.1 SCALE: 1/4" = 1'-0"

ROBERTSON LOIA ROOF ARCHITECTS & ENGINEERS  
3460 Preston Ridge Road · Suite 275 · Alpharetta, Georgia 30005  
770-674-2600 · Fax 678-319-0745



PALMETTO BURGER KING  
9165 ROOSEVELT HWY., PALMETTO, GA.  
FOR: JP DESIGN & CONSTRUCTION  
JACKSON, GA

REVISIONS

1	12/01/20	PLAN REVIEW	COMMENTS
---	----------	-------------	----------

EXTERIOR ELEVATIONS

DATE: 10-30-20  
PROJECT NUMBER: 20-197  
SHEET NUMBER: A2.1