


PALMETTO BURGER KING
 3765 ROOSEVELT HWY., PALMETTO, GA.
 FOR **JP DESIGN & CONSTRUCTION**
 JACKSON, GA.

REVISIONS


NO.	DESCRIPTION

SHEET TITLE
EXTERIOR ELEVATIONS

DATE: **10-30-20**
 PROJECT NUMBER: **20-197**
 SHEET NUMBER: **A2.1**

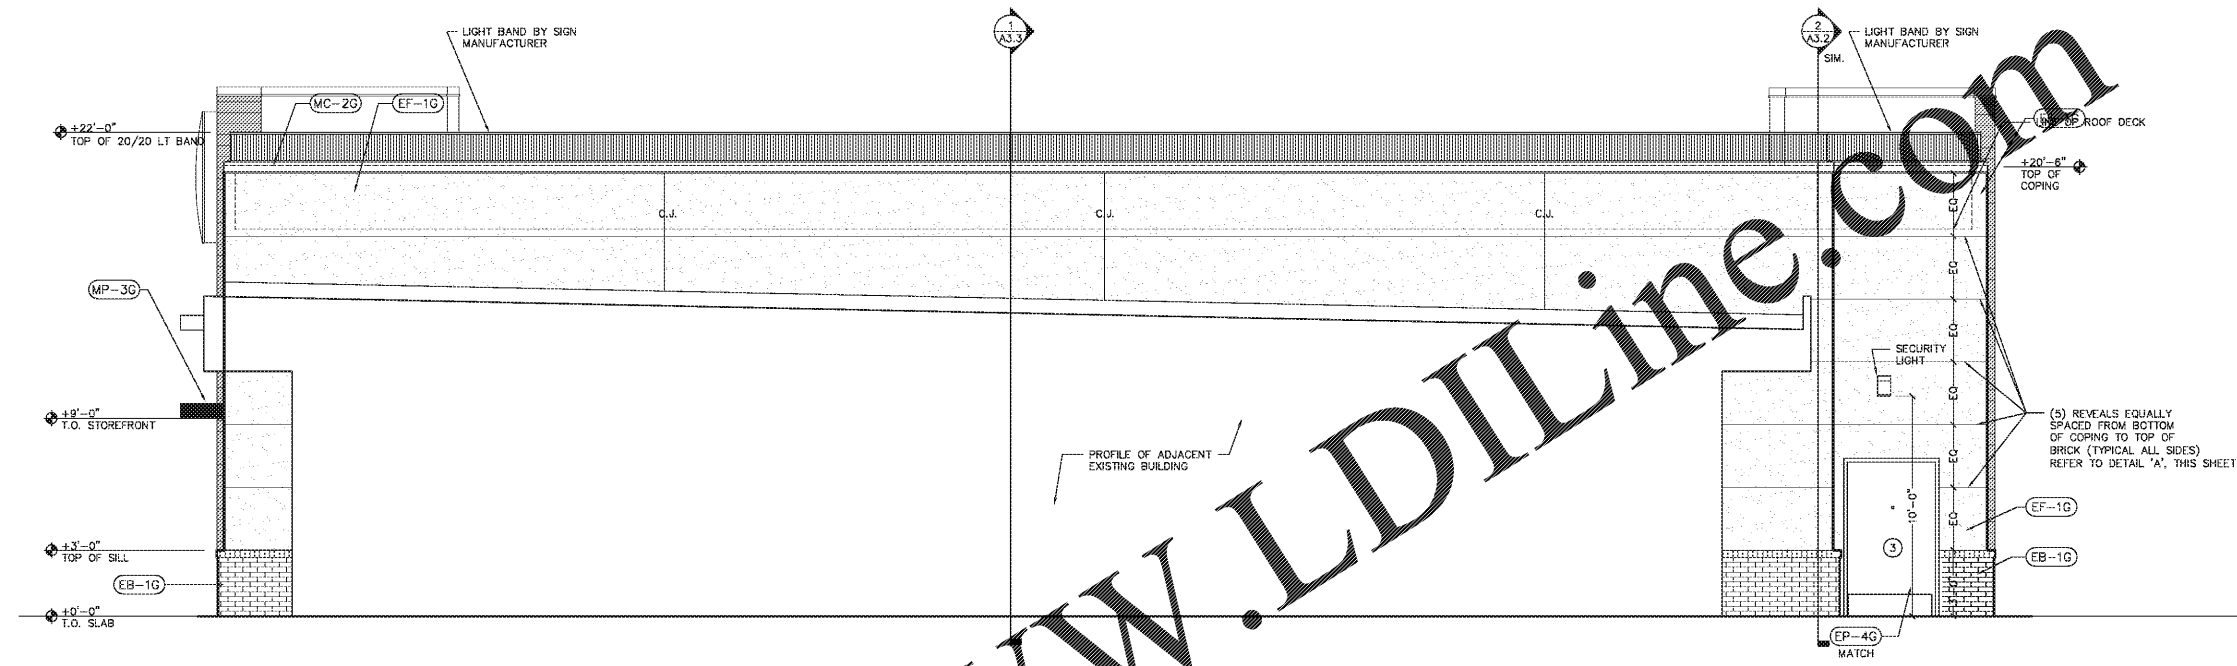

2 SIDE ELEVATION
 A2.2 SCALE: 1/4" = 1'-0"

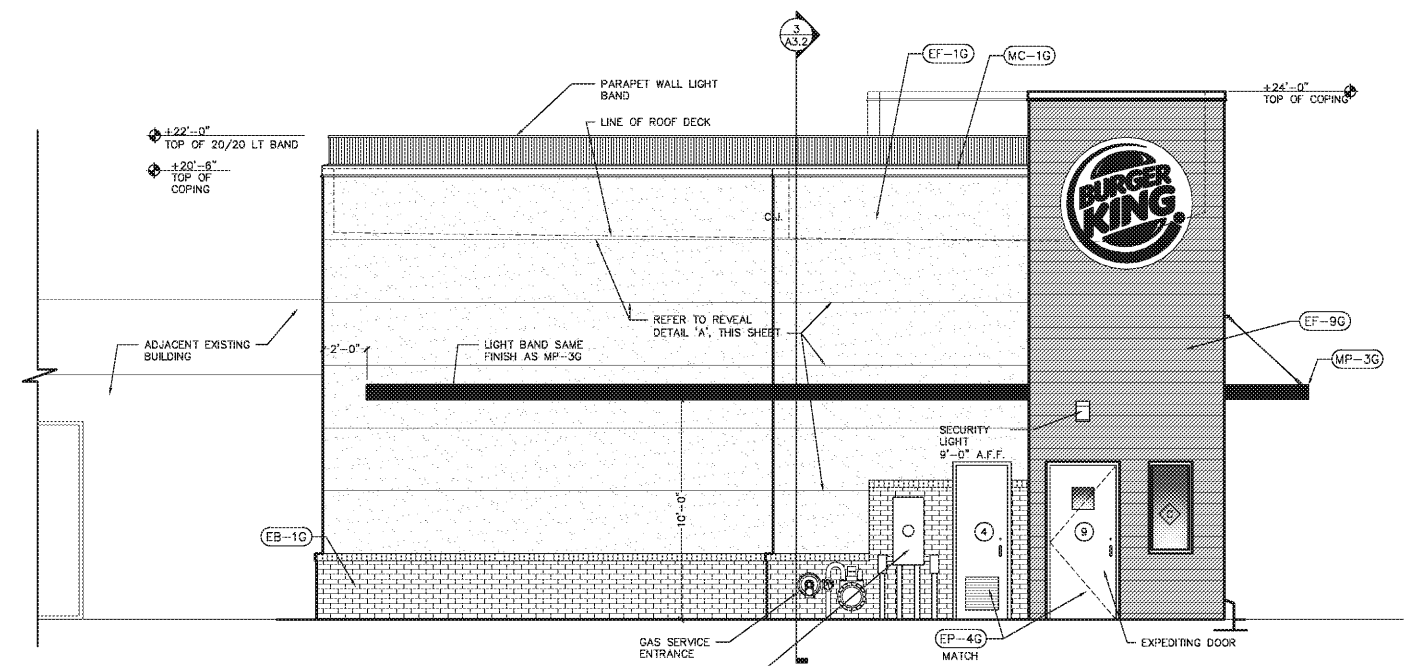

1 REAR ELEVATION
 A2.2 SCALE: 1/4" = 1'-0"

EXTERIOR FINISH SCHEDULE

MARK	DESCRIPTION	MANUFACTURER	PRODUCT	COLOR	FINISH	REMARKS
EB-1G	BRICK	EVOLUTION BRICK	MOD/QS TUMBLE (FULL BRICK)	OLD FLSBORO	-	-
ECT-1G	NOT USED					
EF-1G	EIFS	STC	STC THERM CI EIFS SYSTEM	MARSH PPG "TANNERS TAUPE"	FINE SAND	
EP-2G	PAINT	SHERWIN WILLIAMS	PRIMER: DYNON A24W/PAINT: SUPER PAINT EXT	TAUPE TONE SW-7633	SATIN	
EP-4G	PAINT	SHERWIN WILLIAMS	PRIMER: DYNON A24W/PAINT: SUPER PAINT EXT	HOMESTEAD BROWN SW-7515	SATIN	
EP-8G	METAL COPING	SHERWIN WILLIAMS	PRIMER: PRO-COAT B66/PAINT: HIGH PERF. PAINT B66-650	CEDAR (CUSTOM FORMULA)		
EGR-3G	GROUT	MAPEI		#5 "CHAMOIS"		USE WITH BRICK EB-1G
EGR-4G	GROUT	CUSTOM BLDG PRODUCTS	POLYBLEND SANDED	#335 "WINTER GRAY"		USE W/ ECT-1G
MC-1G	METAL COPING	HICKMAN SYS.	PERMA SNAP PLUS	A-30 SILVERSMITH		TOP OF LIGHT BAND
MC-2G	METAL COPING	W.P. HICKMAN SYS.	PERMA SNAP PLUS	MATCH EP-2G PPF "TANNERS TAUPE"		BELOW LIGHT BAND
MC-3G	METAL COPING	W.P. HICKMAN SYS.	PERMA SNAP PLUS	MATCH EP-8G PPG CEDAR		TOP OF TOWER
MP-3G	METAL CANOPY	APPROVED SUPPLIER	STADING SEAM MET. ROOF UC-4 PROFILE	CLEAR ANIDIZED		
EF-9G	EXTERIOR FINISH FIBER CEMENT	NICHHA	VINTAGE WOOD EF762	CEDAR	-	-

NOTES:
 SUBMIT PRODUCT LINE AND FULL RANGE OF MANUFACTURER'S COLORS FOR OWNER'S APPROVAL.

FROM: NUMBER: 08, 09, 10, 1000.