



3 WALL SECTION  
A3.2 SCALE: 3/4" = 1'-0"

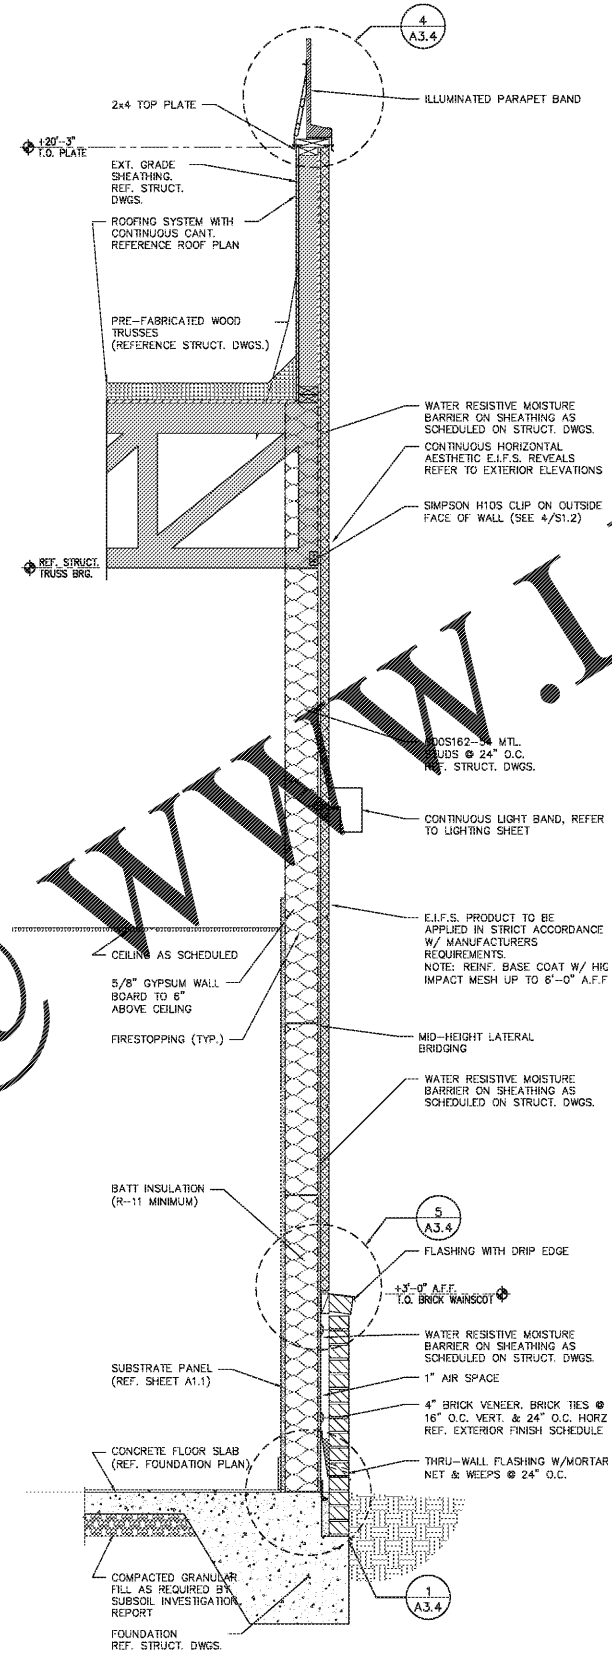

2 WALL SECTION  
A3.2 SCALE: 3/4" = 1'-0"

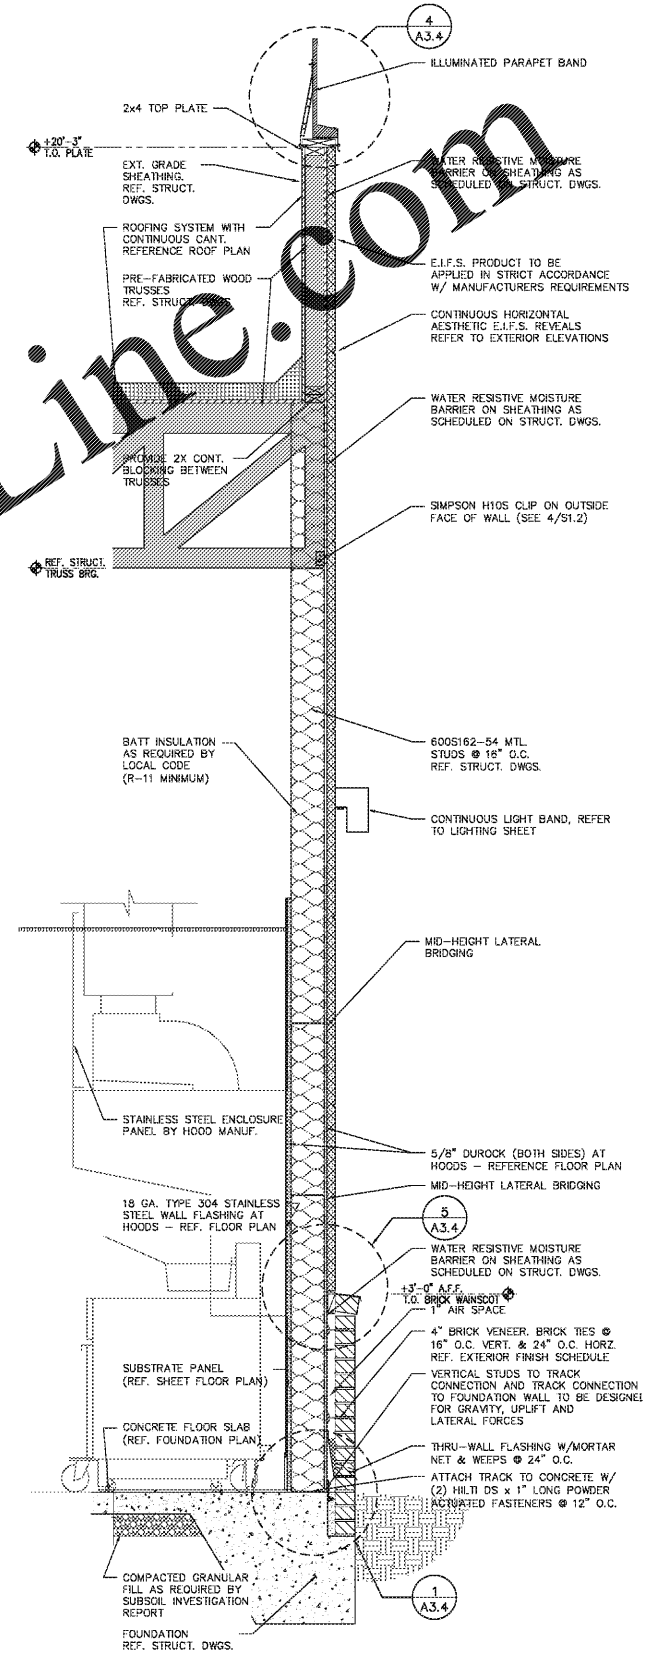

1 WALL SECTION  
A3.2 SCALE: 3/4" = 1'-0"

Order Plans @

WWW.LDILine.com



**PALMETTO BURGER KING**  
3765 ROOSEVELT HWY, PALMETTO, GA.  
FOR **JP DESIGN & CONSTRUCTION**  
JACKSON, GA.

REVISIONS

SHEET TITLE  
**WALL SECTIONS**

DATE: 10-30-20  
PROJECT NUMBER: 20-197  
SHEET NUMBER: **A3.2**