




Files: N:\projects\08_2020\08_2020_05_05.dwg (B01)
 N:\projects\08_2020\08_2020_05_05.dwg (B02)
 N:\projects\08_2020\08_2020_05_05.dwg (B03)
 N:\projects\08_2020\08_2020_05_05.dwg (B04)
 N:\projects\08_2020\08_2020_05_05.dwg (B05)
 N:\projects\08_2020\08_2020_05_05.dwg (B06)
 N:\projects\08_2020\08_2020_05_05.dwg (B07)
 N:\projects\08_2020\08_2020_05_05.dwg (B08)
 N:\projects\08_2020\08_2020_05_05.dwg (B09)
 N:\projects\08_2020\08_2020_05_05.dwg (B10)

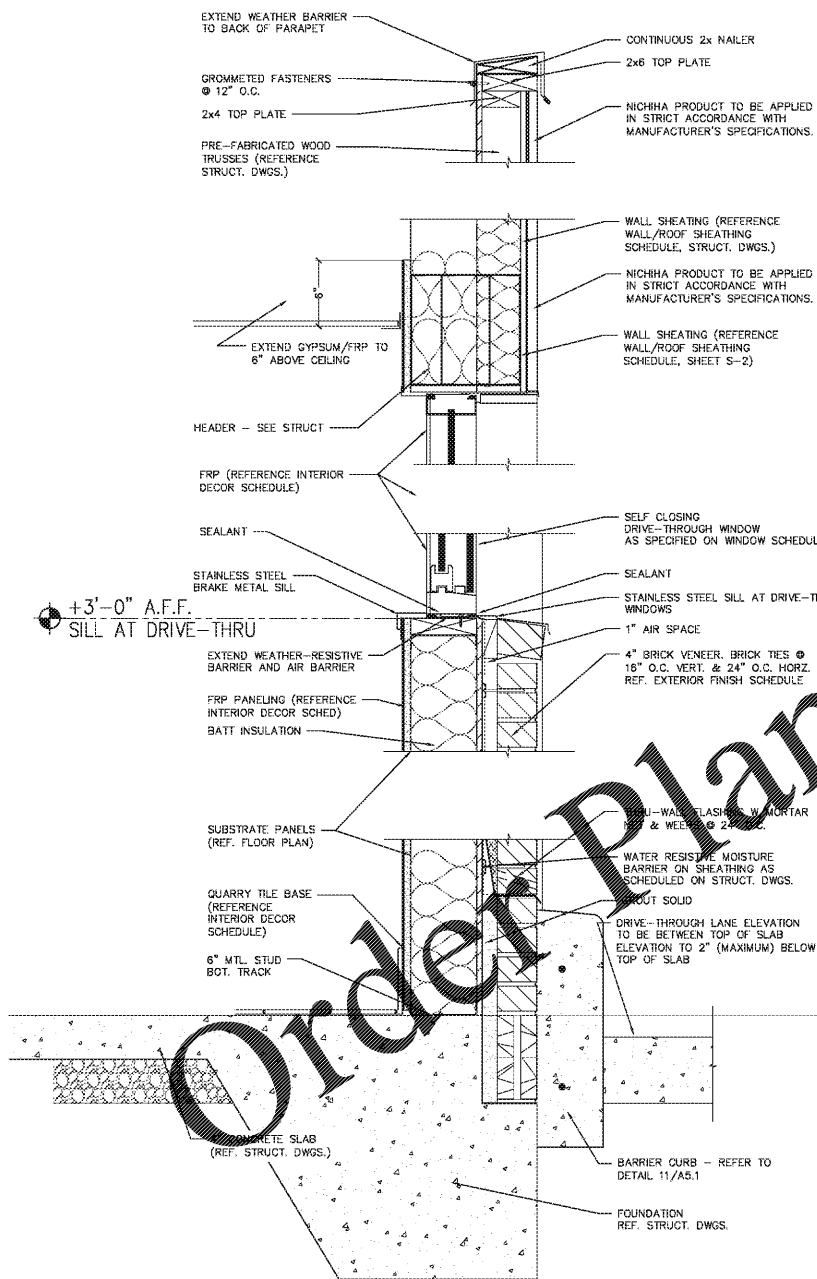


3 WALL SECTION
A3.4 SCALE: 3/4" = 1'-0"

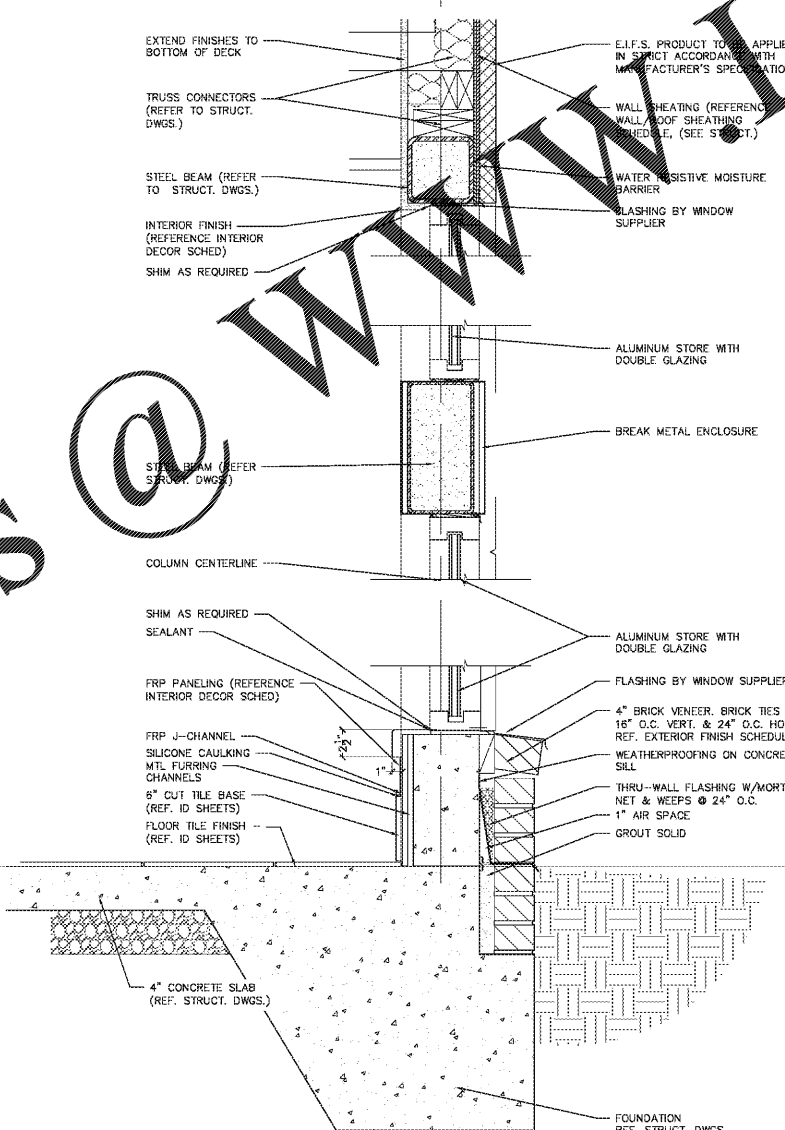


2 WALL SECTION
A3.4 SCALE: 3/4" = 1'-0"

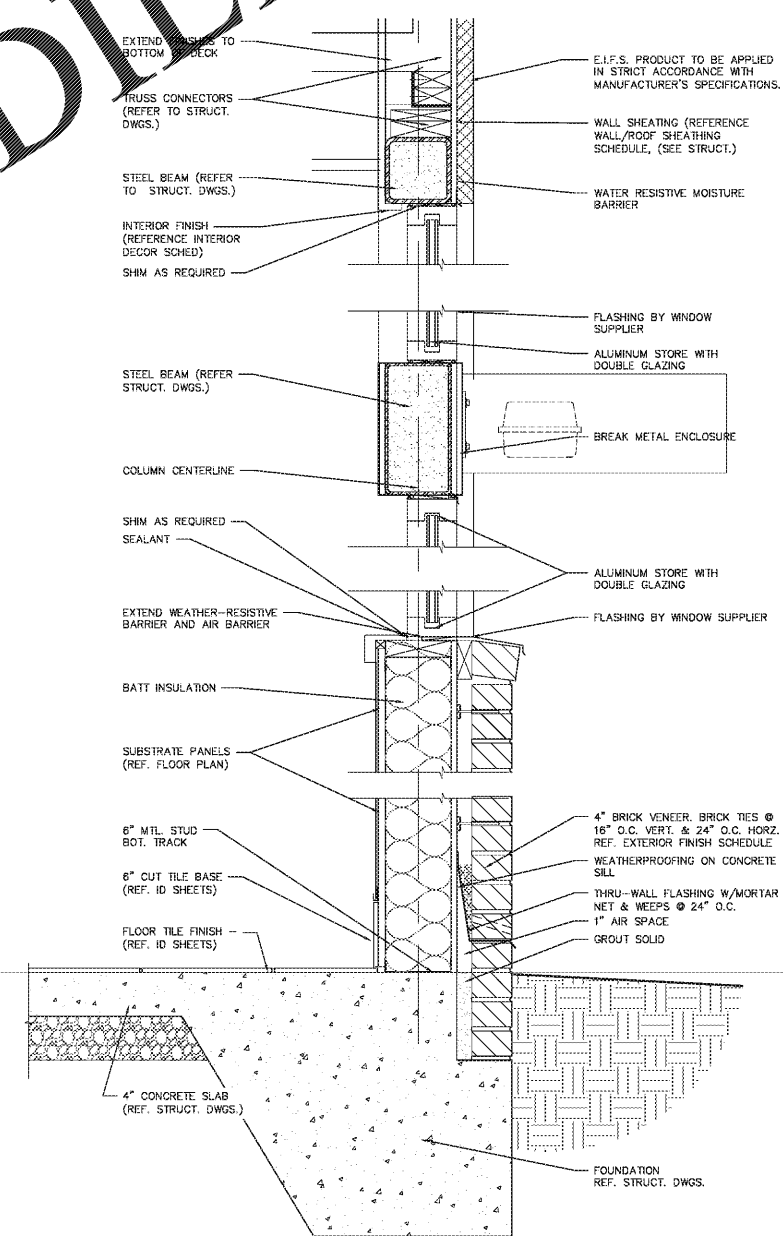

1 WALL SECTION
A3.4 SCALE: 3/4" = 1'-0"

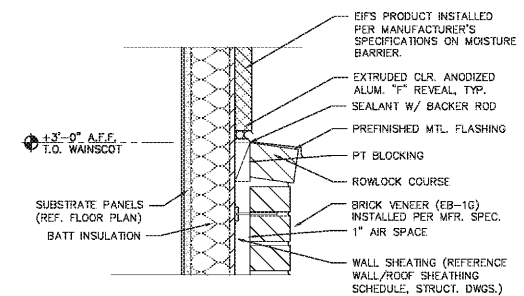

5 EIFS/WAINSCOT TRANSITION
A3.4 SCALE: 1 1/2" = 1'-0"

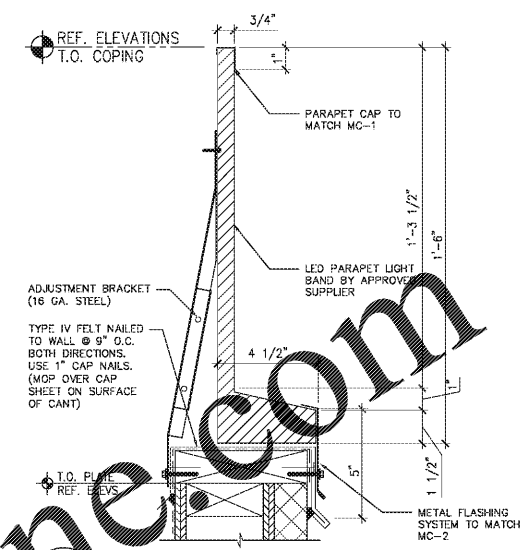

4 ILLUMINATED BAND DETAIL
A3.4 SCALE: 3" = 1'-0"

Order Plans @ WWW.WLDLine.com

ROBERTSON LOIA ROOF ARCHITECTS & ENGINEERS
 3460 Preston Ridge Road, Suite 275, Alpharetta, Georgia 30005
 770-674-2600 Fax 678-319-0745



PALMETTO BURGER KING
 3765 ROOSEVELT HWY, PALMETTO, GA.
 FOR: **JP DESIGN & CONSTRUCTION**
 JACKSON, GA.

REVISIONS

SHEET TITLE
WALL DETAILS

DATE	10-30-20
PROJECT NUMBER	20-197
SHEET NUMBER	A3.4