



RESTROOM ACCESSORY SCHEDULE FOR TYPICAL SHOP		
KEY	DESCRIPTION	BOBRICK MODEL NUMBER
A	24" x 36" MIRROR	B-155 2436
B	36" GRAB BAR	B-5806x36
C	42" GRAB BAR	B-5806x42
D	URINAL	REF. PLUMB. DWGS.
E	TOILET PAPER DISPENSER	B-76657
F	WATER CLOSET	REF. PLUMB. DWGS.
G	LAVATORY	REF. PLUMB. DWGS.
H	RESTROOM PARTITION	
I	INSULATED WATER SUPPLY & DRAIN LINES	SEE NOTE 2
J	FLOOR DRAIN	REF. PLUMB. DWGS.

- NOTES
- ALL INSTALLATIONS TO BE IN COMPLIANCE WITH ALL ACCESSIBILITY CODES AND REGULATIONS.
  - ALL EXPOSED HOT WATER AND DRAIN PIPES TO BE INSULATED WITH "HANDI LAV-GUARD" INSULATION KIT BY TRUEBRO INC. (203) 875-2868.
  - PROVIDE BLOCKING IN WALLS AS REQUIRED TO ANCHOR FIXTURES
  - MAINTAIN INTEGRITY OF FIRE RATED WALLS BETWEEN TENANTS.
  - GYP. BD. TO BE WATER RESISTANT AT ALL RESTROOM LOCATIONS.
  - PROVIDE STAINLESS STEEL ESCUTCHEON PLATES WHERE WATER AND DRAIN LINES PENETRATE WALLS.

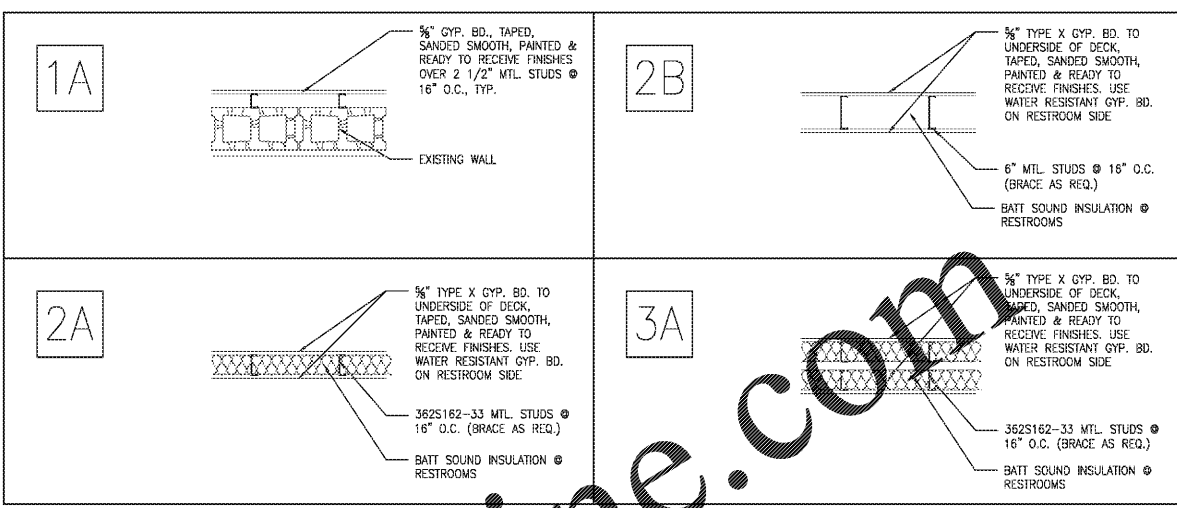


6 DOOR ELEVATION SCALE: 1/4" = 1'-0"  
5 FIRE DOOR ELEVATION SCALE: 1/4" = 1'-0"

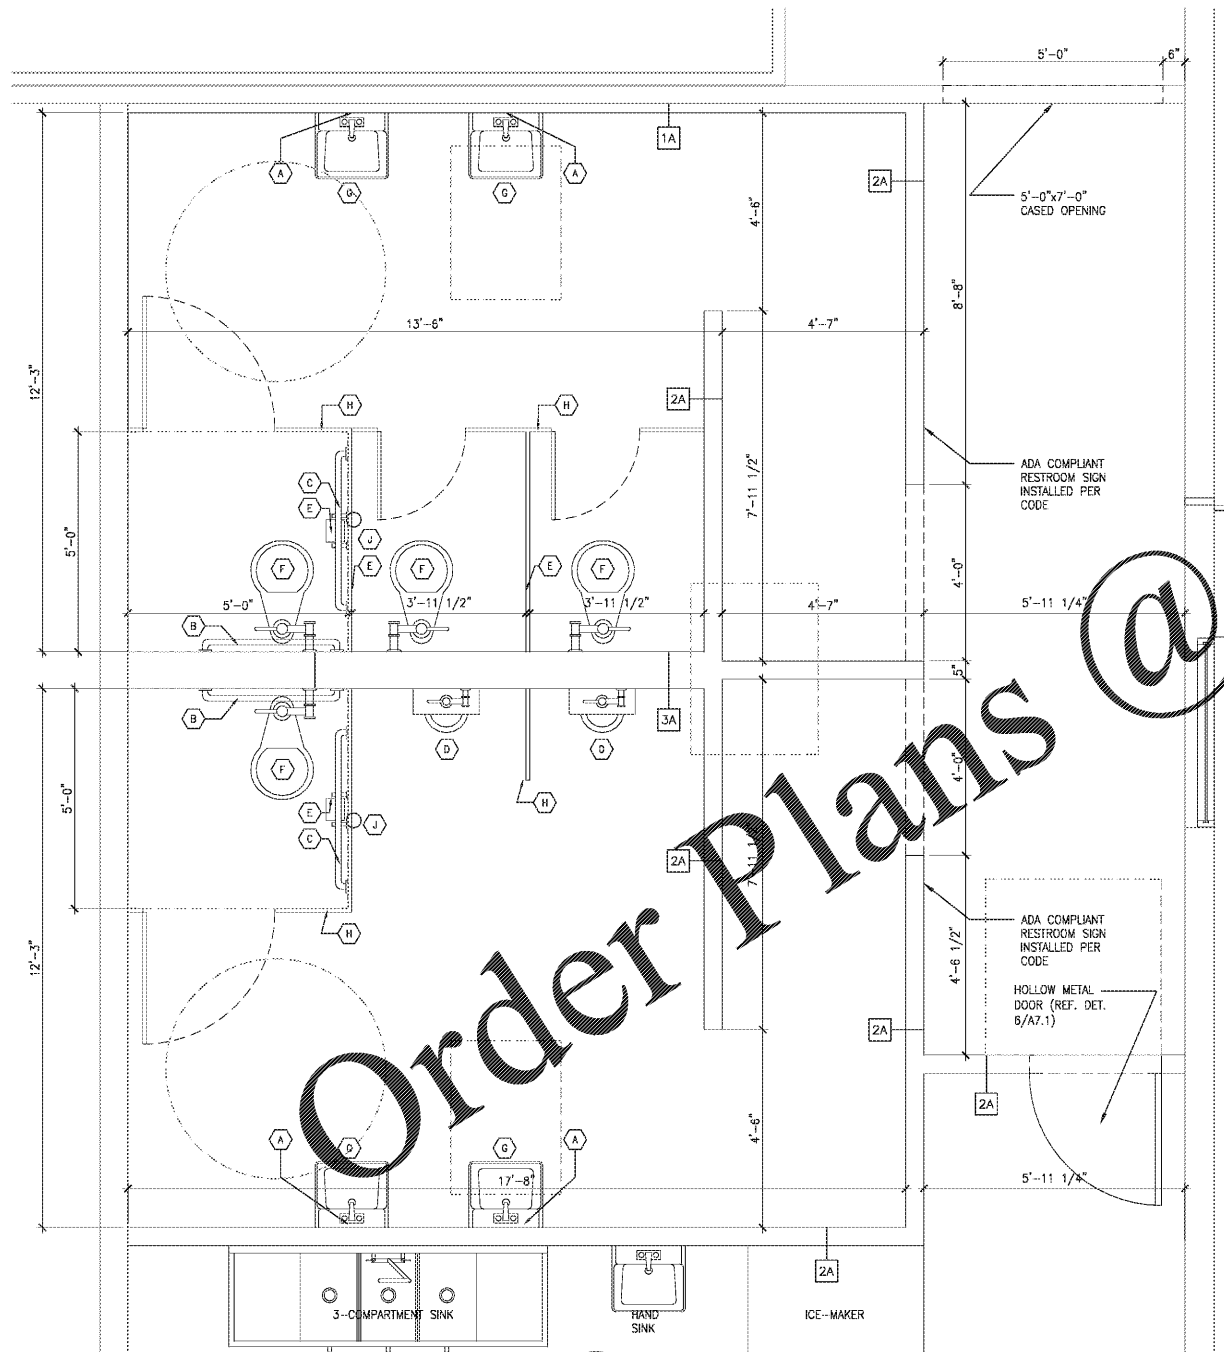


2 RESTROOM LAYOUT SCALE: 1/2" = 1'-0"

- GENERAL NOTES:
- FIELD VERIFY ALL DIMENSIONS. NOTIFY ARCHITECT OF ANY CONFLICT.
  - OWNER TO SELECT AND APPROVE ALL MATERIAL FINISHES.

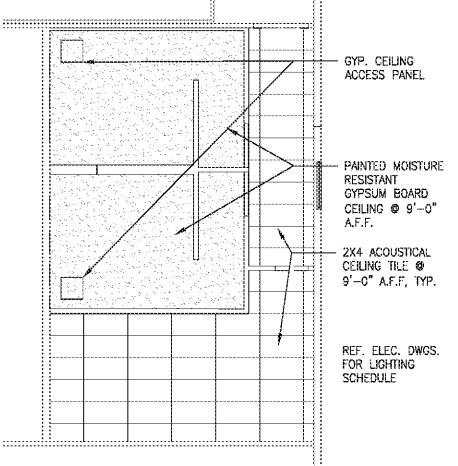

4 REF. CLG. PLAN SCALE: 1/8" = 1'-0"

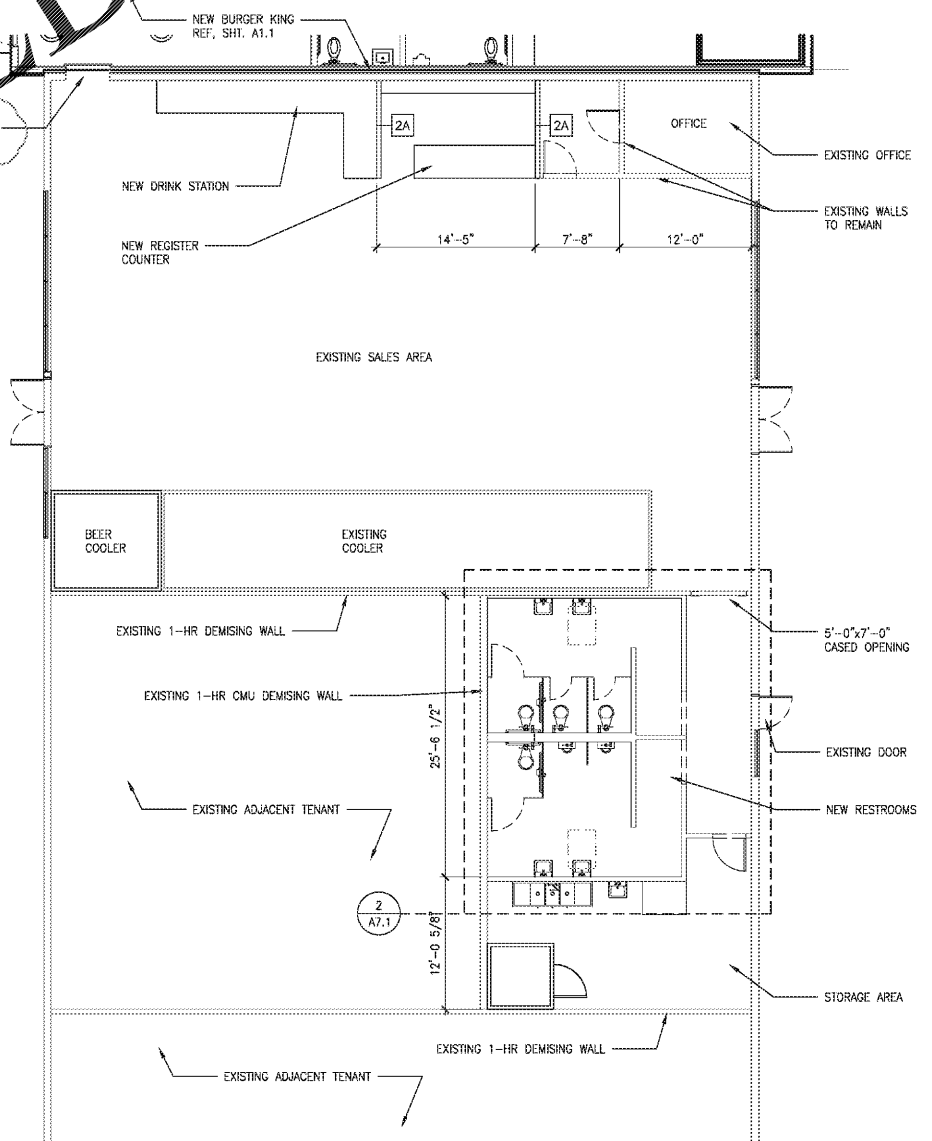

1 FLOOR PLAN SCALE: 1/8" = 1'-0"

WWW.DIline.com

THE ABOVE DRAWING IS THE PROPERTY OF THE ARCHITECT. IT IS TO BE USED ONLY FOR THE PROJECT AND SITE SPECIFICALLY IDENTIFIED HEREON. IT IS NOT TO BE REPRODUCED, COPIED, OR TRANSMITTED IN ANY FORM OR BY ANY MEANS, ELECTRONIC OR MECHANICAL, INCLUDING PHOTOCOPYING, RECORDING, OR BY ANY INFORMATION STORAGE AND RETRIEVAL SYSTEM, WITHOUT THE WRITTEN PERMISSION OF THE ARCHITECT.

ROBERTSON LOIA ROOF ARCHITECTS & ENGINEERS  
3460 Preston Ridge Road, Suite 275, Alpharetta, Georgia 30005  
770-674-2600 Fax 678-319-0745



PALMETTO BURGER KING  
9165 ROOSEVELT HWY, PALMETTO, GA.  
FOR JP DESIGN & CONSTRUCTION JACKSON, GA.

REVISIONS  
12/01/20 PLAN REVIEW COMMENTS

SHEET TITLE  
RESTROOM REMODEL C-STORE

DATE 10-30-20  
PROJECT NUMBER 20-197

SHEET NUMBER  
A7.1